


PRODUCED BY AN AUTODESK EDUCATIONAL PRODUCT

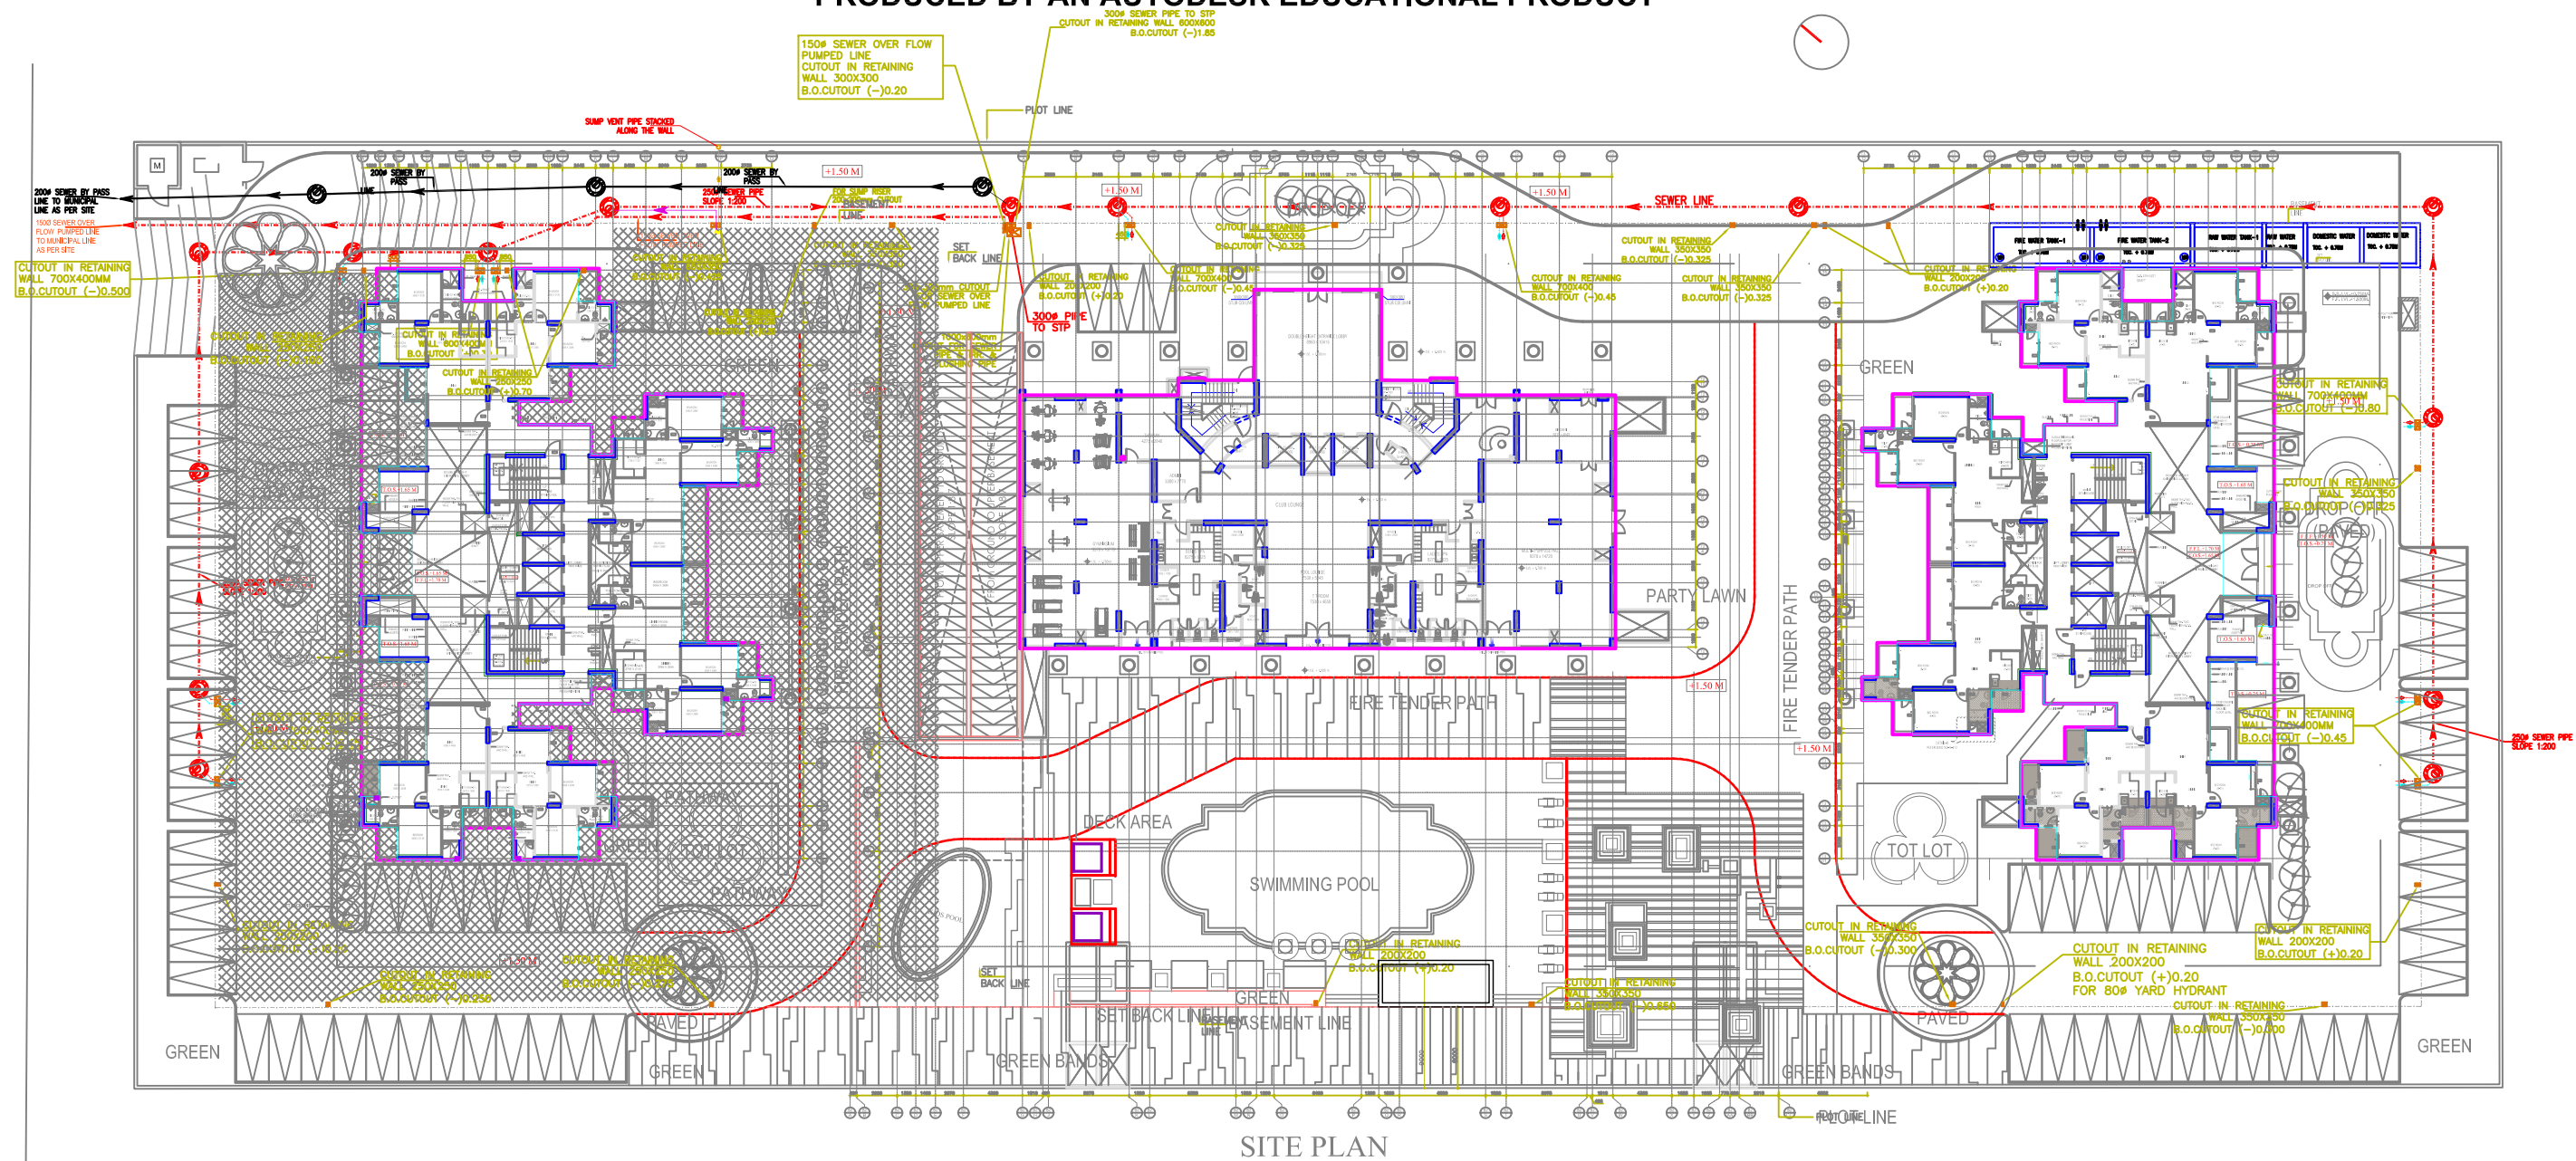

SITE PLAN

[illegible]

Architect
Hafeez
Contractor

OPTIMUM
DESIGN pvt.ltd.
CONSULTING ENGINEERS
2C/335, VASUNDHARA, GHAZIABAD - 201012
PHONE- 0120-3348631 / 32, 4118563
email- optimumdesign@rediffmail.com

SNC
SNC Consultants Pvt. Ltd.
Sunil Nayar Consultants Pvt. Ltd.

Head Office : 206-206A & 203A-203B, 2nd & 3rd Floor,
Time Centre, DLF Golf Course Road,
Sector-54, Gurgaon-122002, Haryana (India)
Tel : +91-124-4803800 (30 Lines)
Fax : +91-124-4803817

E-mail : sncgurgaon@snc.co.in
URL : www.snc.co.in

☐ Delhi ☐ Gurgaon ☐ Pune

Project No. : _____ Scope of Work : _____

PL/SP-01(A