
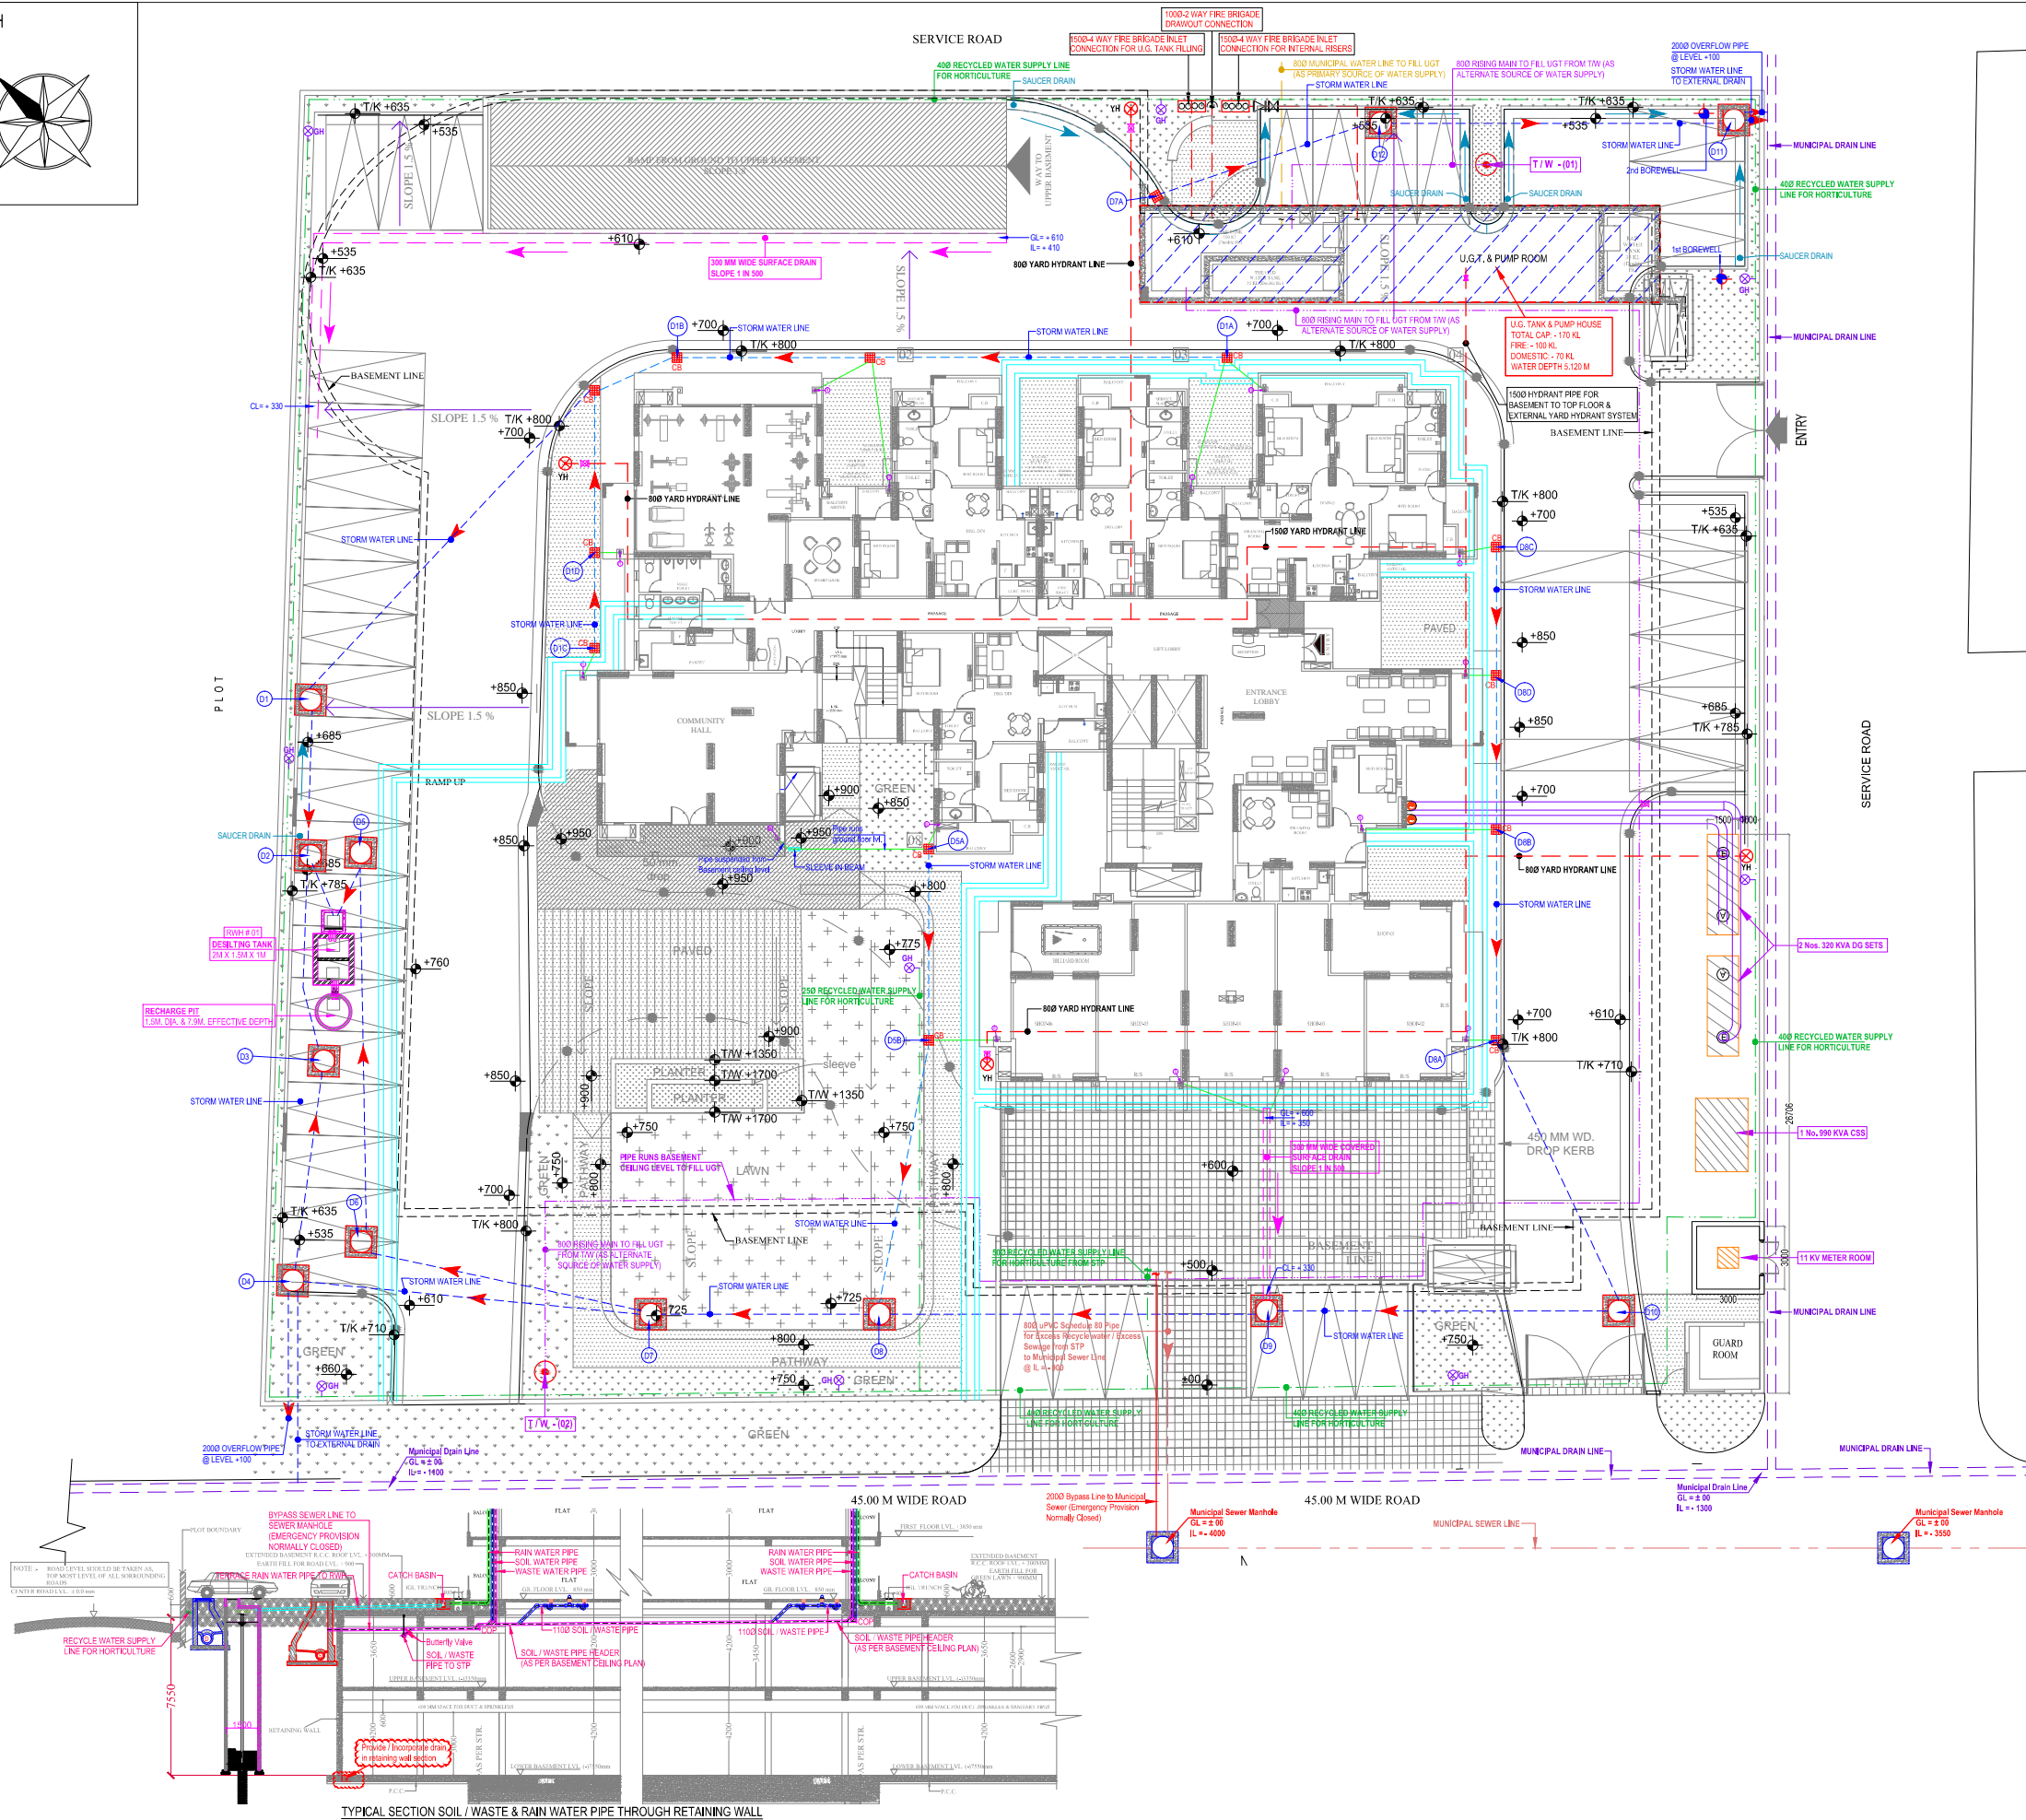


NORTH

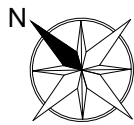

LEGEND :		
S. No.	SYMBOL	DESCRIPTION
1.	M.H.	MANHOLE
2.	SEWER LINE	SEWER LINE
3.	C.P.	CATCH PIT
4.	UNDER GROUND PIPE DRAIN	UNDER GROUND PIPE DRAIN
5.	SURFACE DRAIN	SURFACE DRAIN
6.	SAUCER DRAIN	SAUCER DRAIN
7.	RISING MAIN LINE (FROM T/W TO U.G.T.)	RISING MAIN LINE (FROM T/W TO U.G.T.)
8.	MUNICIPAL WATER SUPPLY PIPE LINE	MUNICIPAL WATER SUPPLY PIPE LINE
9.	RECYCLED WATER SUPPLY LINE FOR HORTICULTURE	RECYCLED WATER SUPPLY LINE FOR HORTICULTURE
10.	PROPOSED TUBE WELL	PROPOSED TUBE WELL
11.	GARDEN HYDRANT	GARDEN HYDRANT
12.	BASEMENT RETAINING WALL	BASEMENT RETAINING WALL
13.	CATCH BASIN	CATCH BASIN
14.	RAIN WATER HARVESTING PIT	RAIN WATER HARVESTING PIT

project

**SG-OASIS**

PROPOSED RESIDENTIAL COMPLEX  
AT 2B/3 VASUNDHARA GHAZIABAD U.P.

title

**LAYOUT PLAN**

subtitle

**SERVICES CO-ORDINATION PLAN**

drawing released for

☐ APPROVAL ☐ SUBMISSION

☐ ADVANCE COPY ☐ CONSTRUCTION

drg. no.

SGO / 15806 / ES - 01

scale

1 : 160

date

15.09.2015

drawn by

Prem Saini

designed by

Badri Vishal

checked by

Anand Havelia

architects

**Space Designers International**

B-34, SECTOR-67, NOIDA

e-mail : spacesdi@gmail.com, www.spacedi.com

services consultant

**Consummate Engineering Services (P) Ltd.**

Noida Office : B - 67, Sector - 67, Noida - 201 301  
Lko. Office : R 006, Rohas Plumeria, Gurgaon Nagar, Lucknow  
Tel : (0120) 6943500 ( 30 Lines )  
e mail : mail@cespln, website : www.cespln