
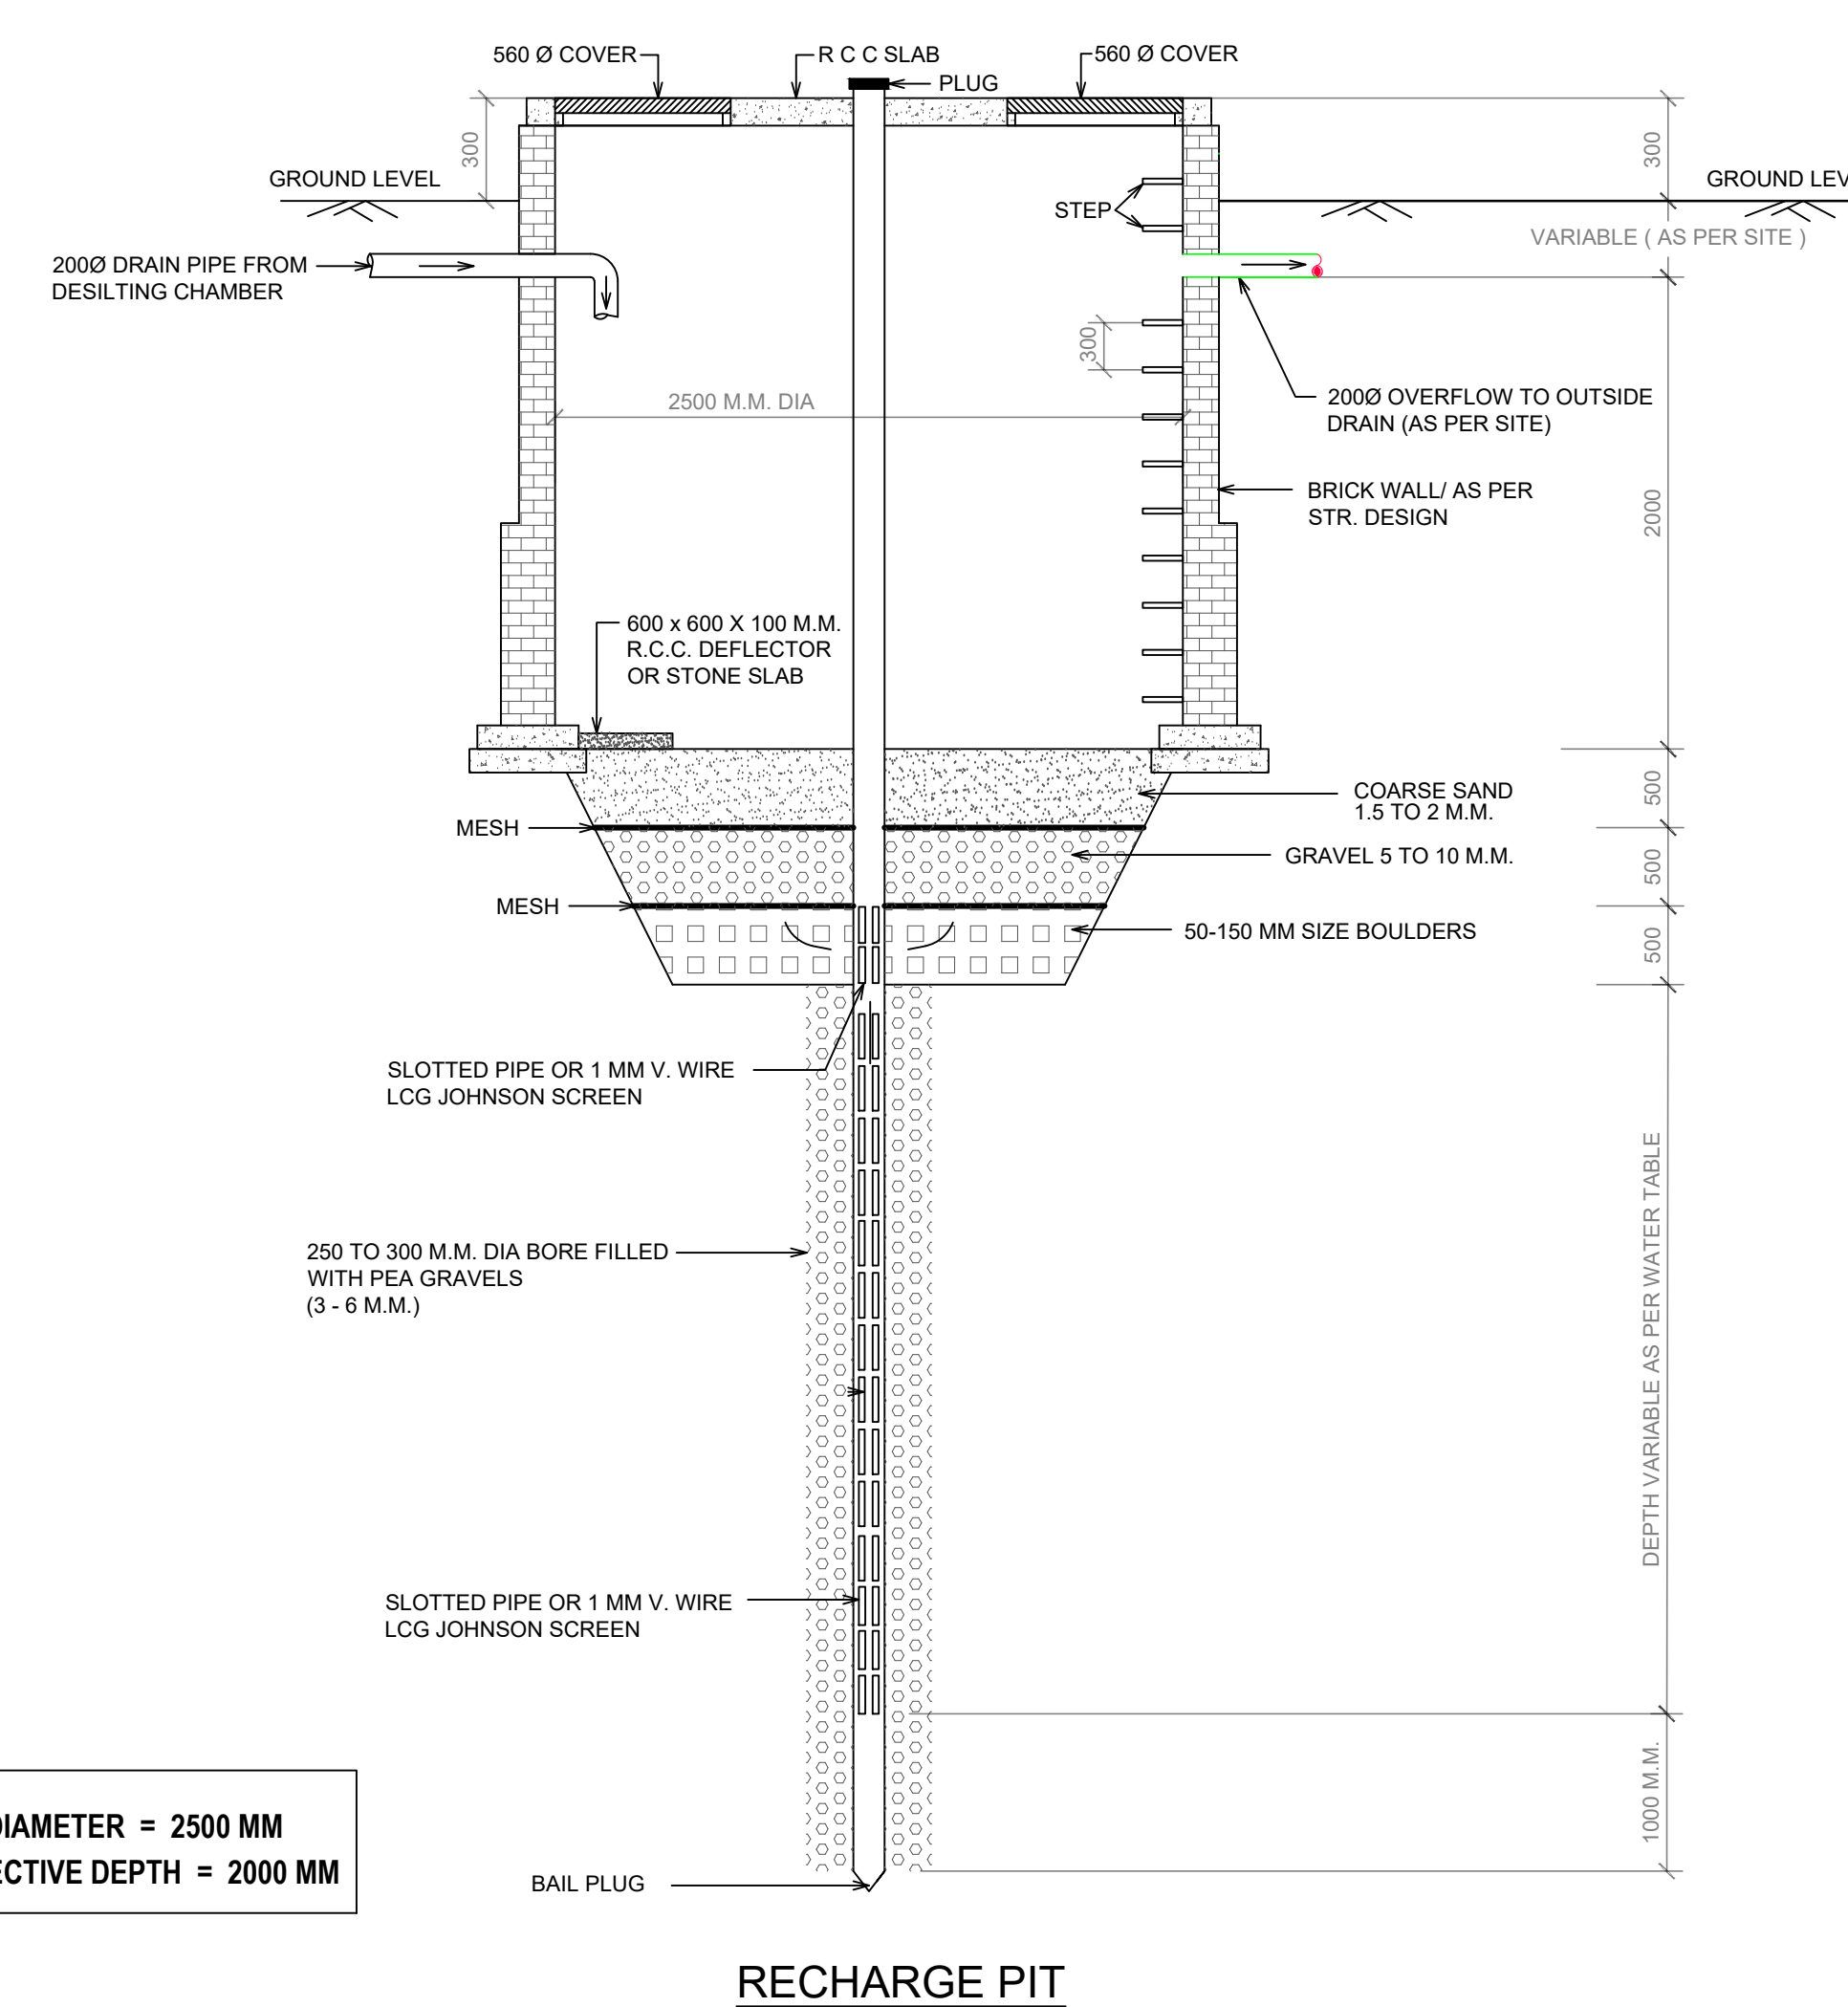
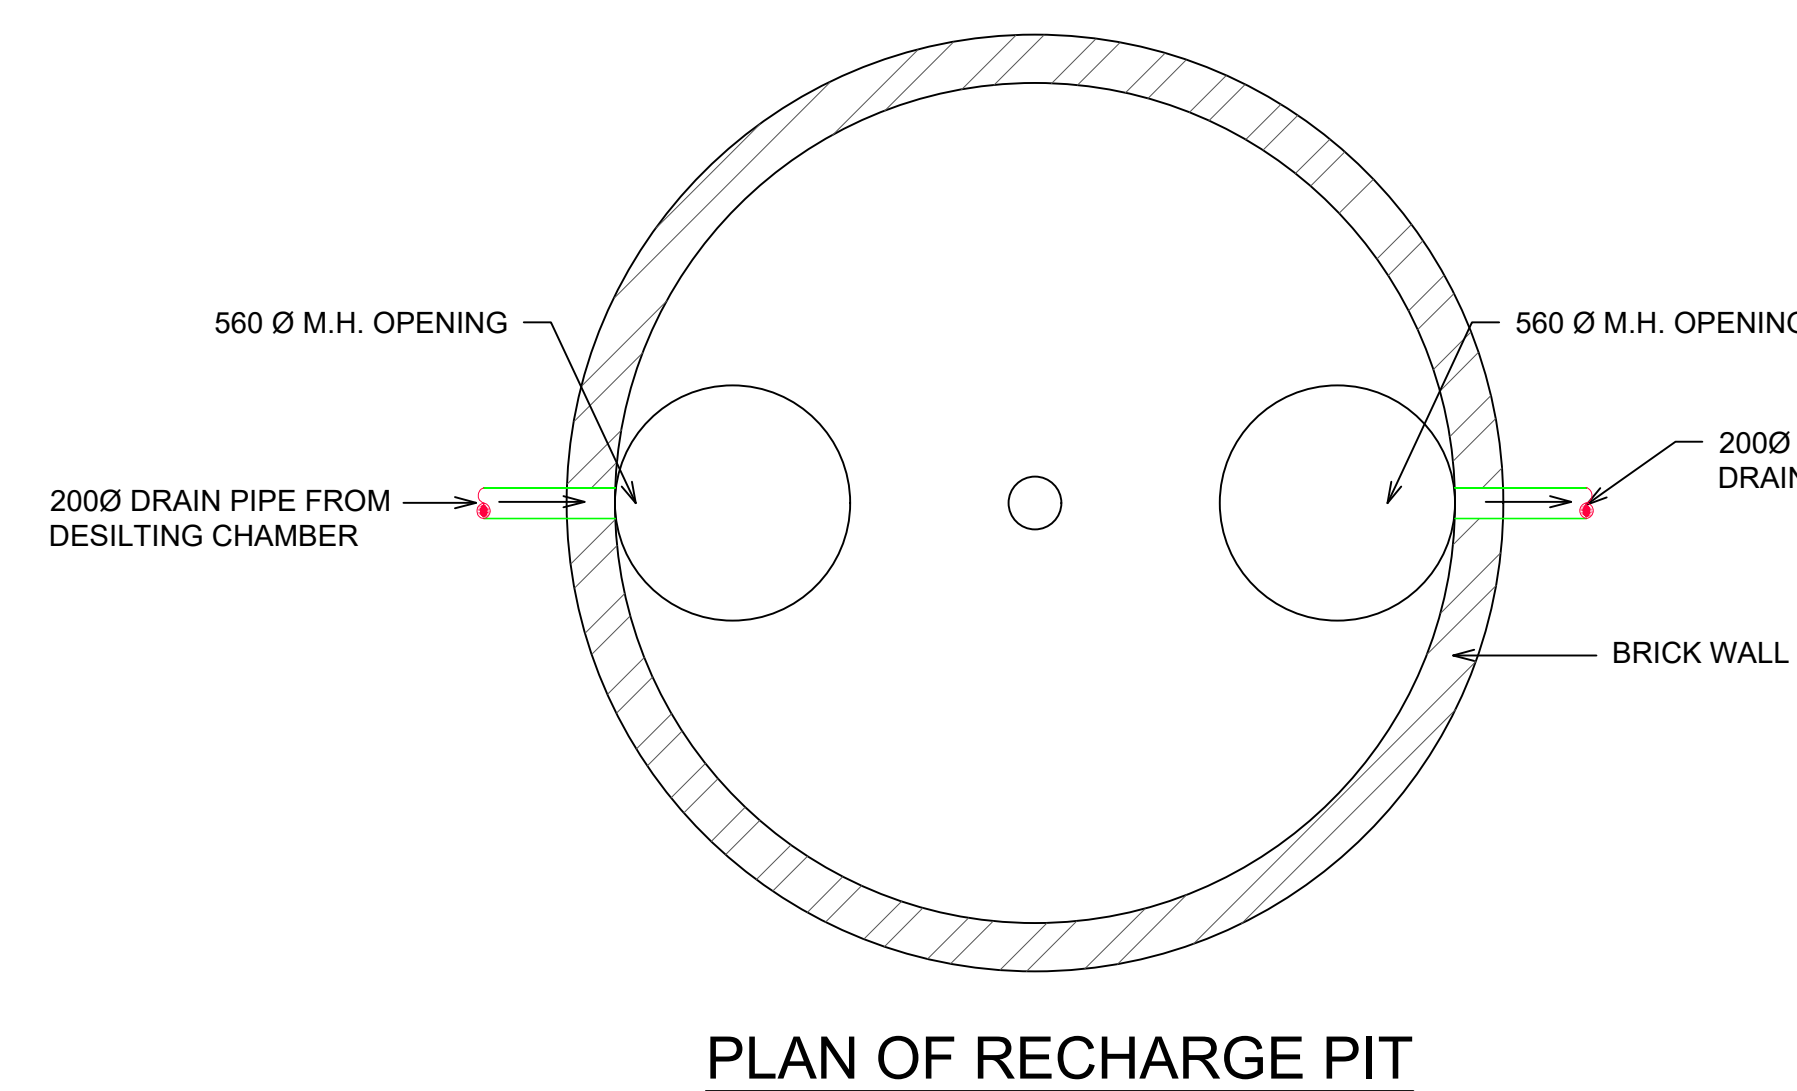
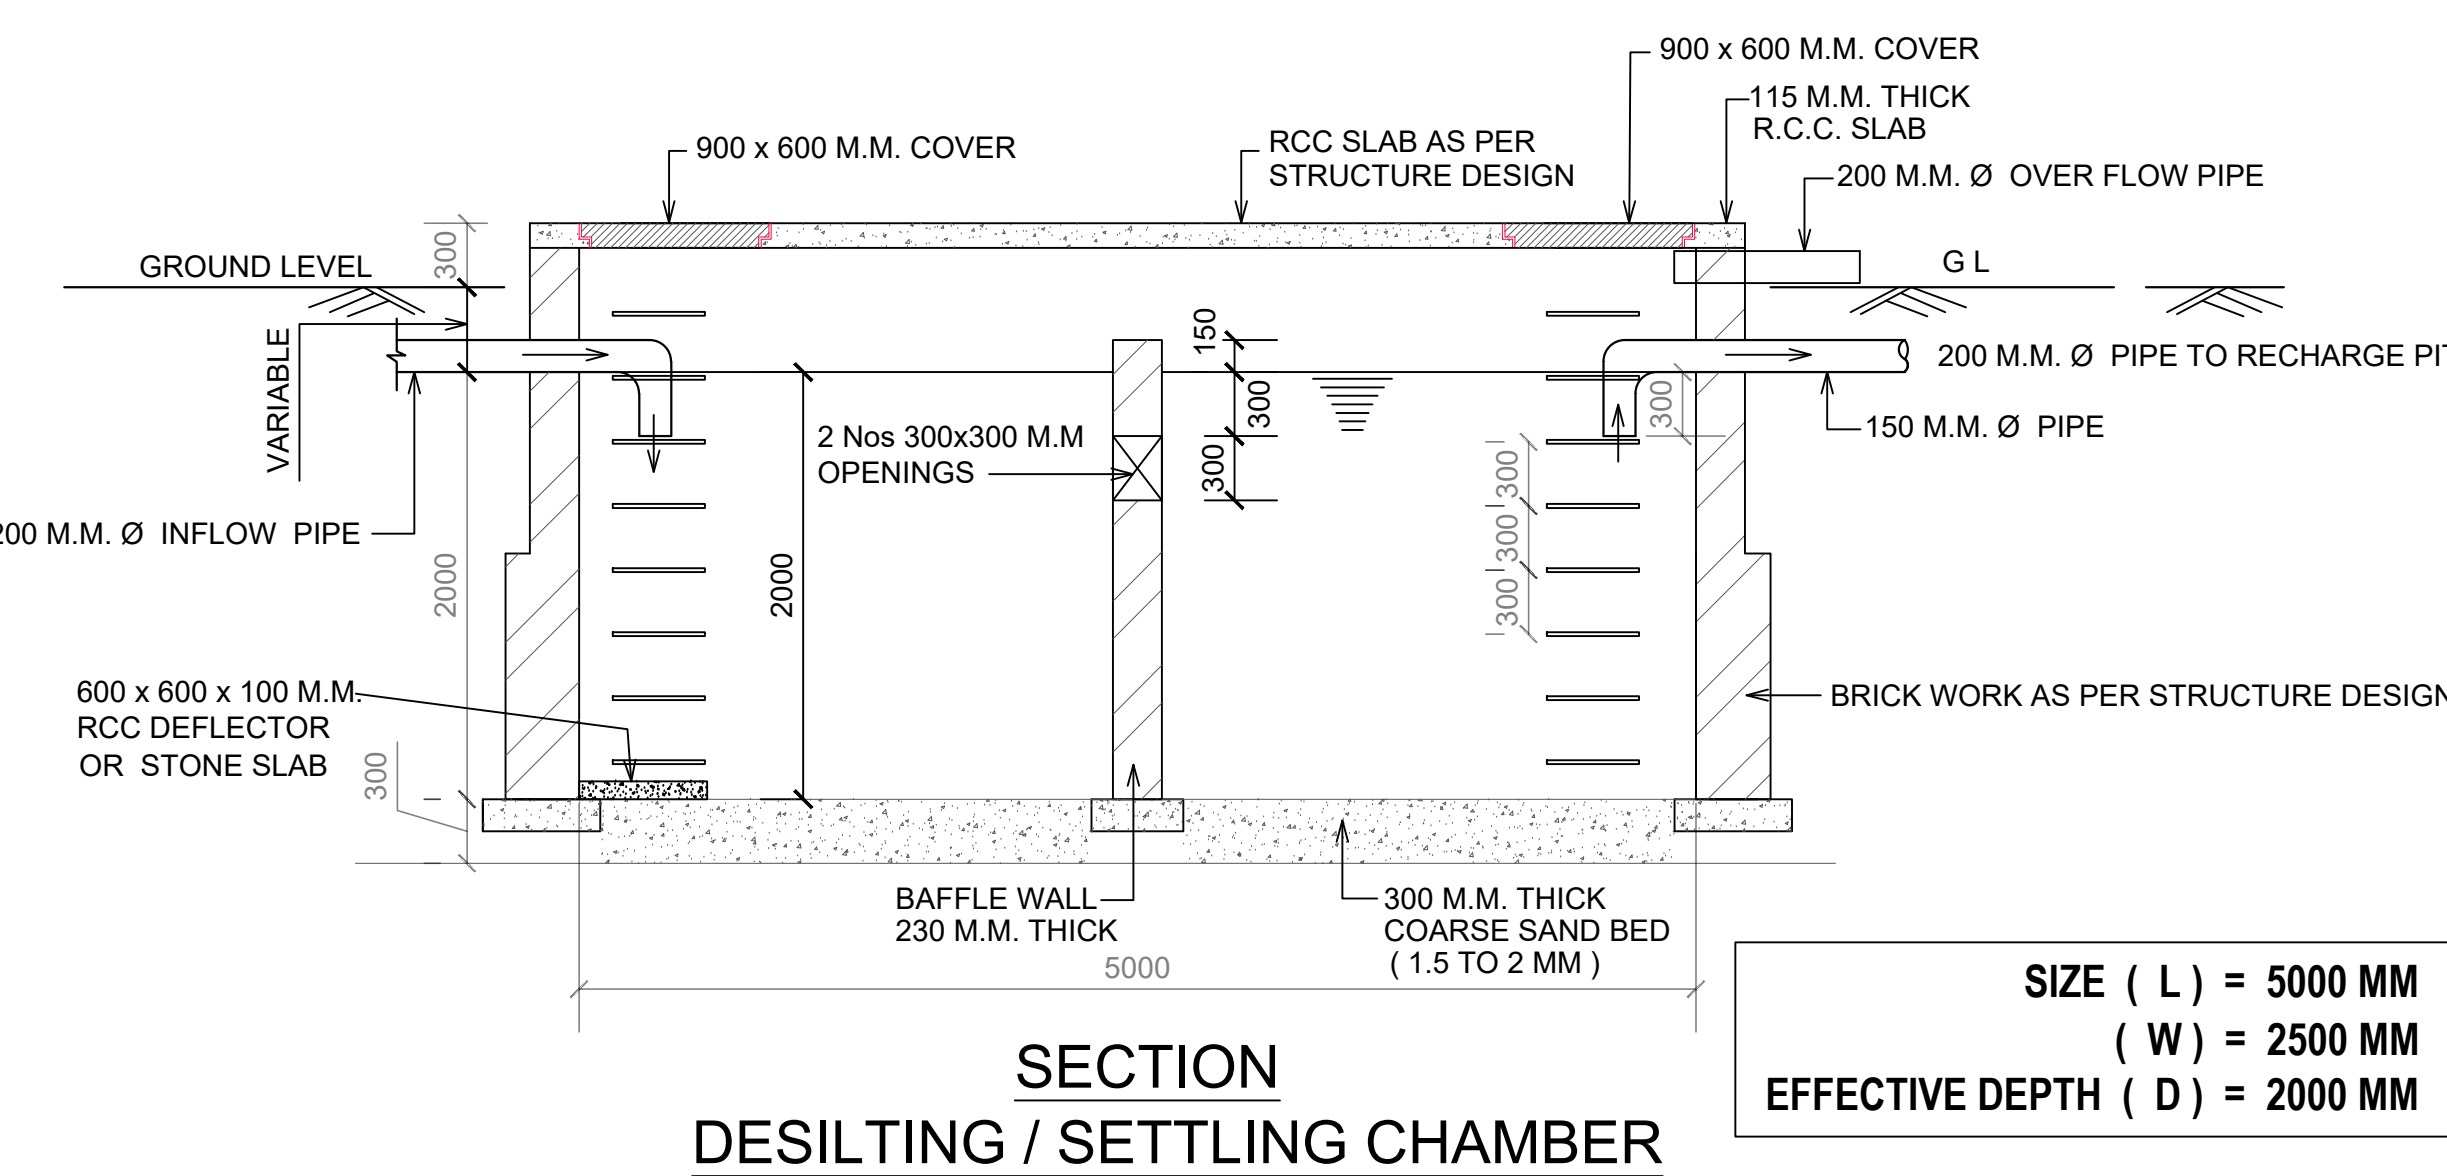
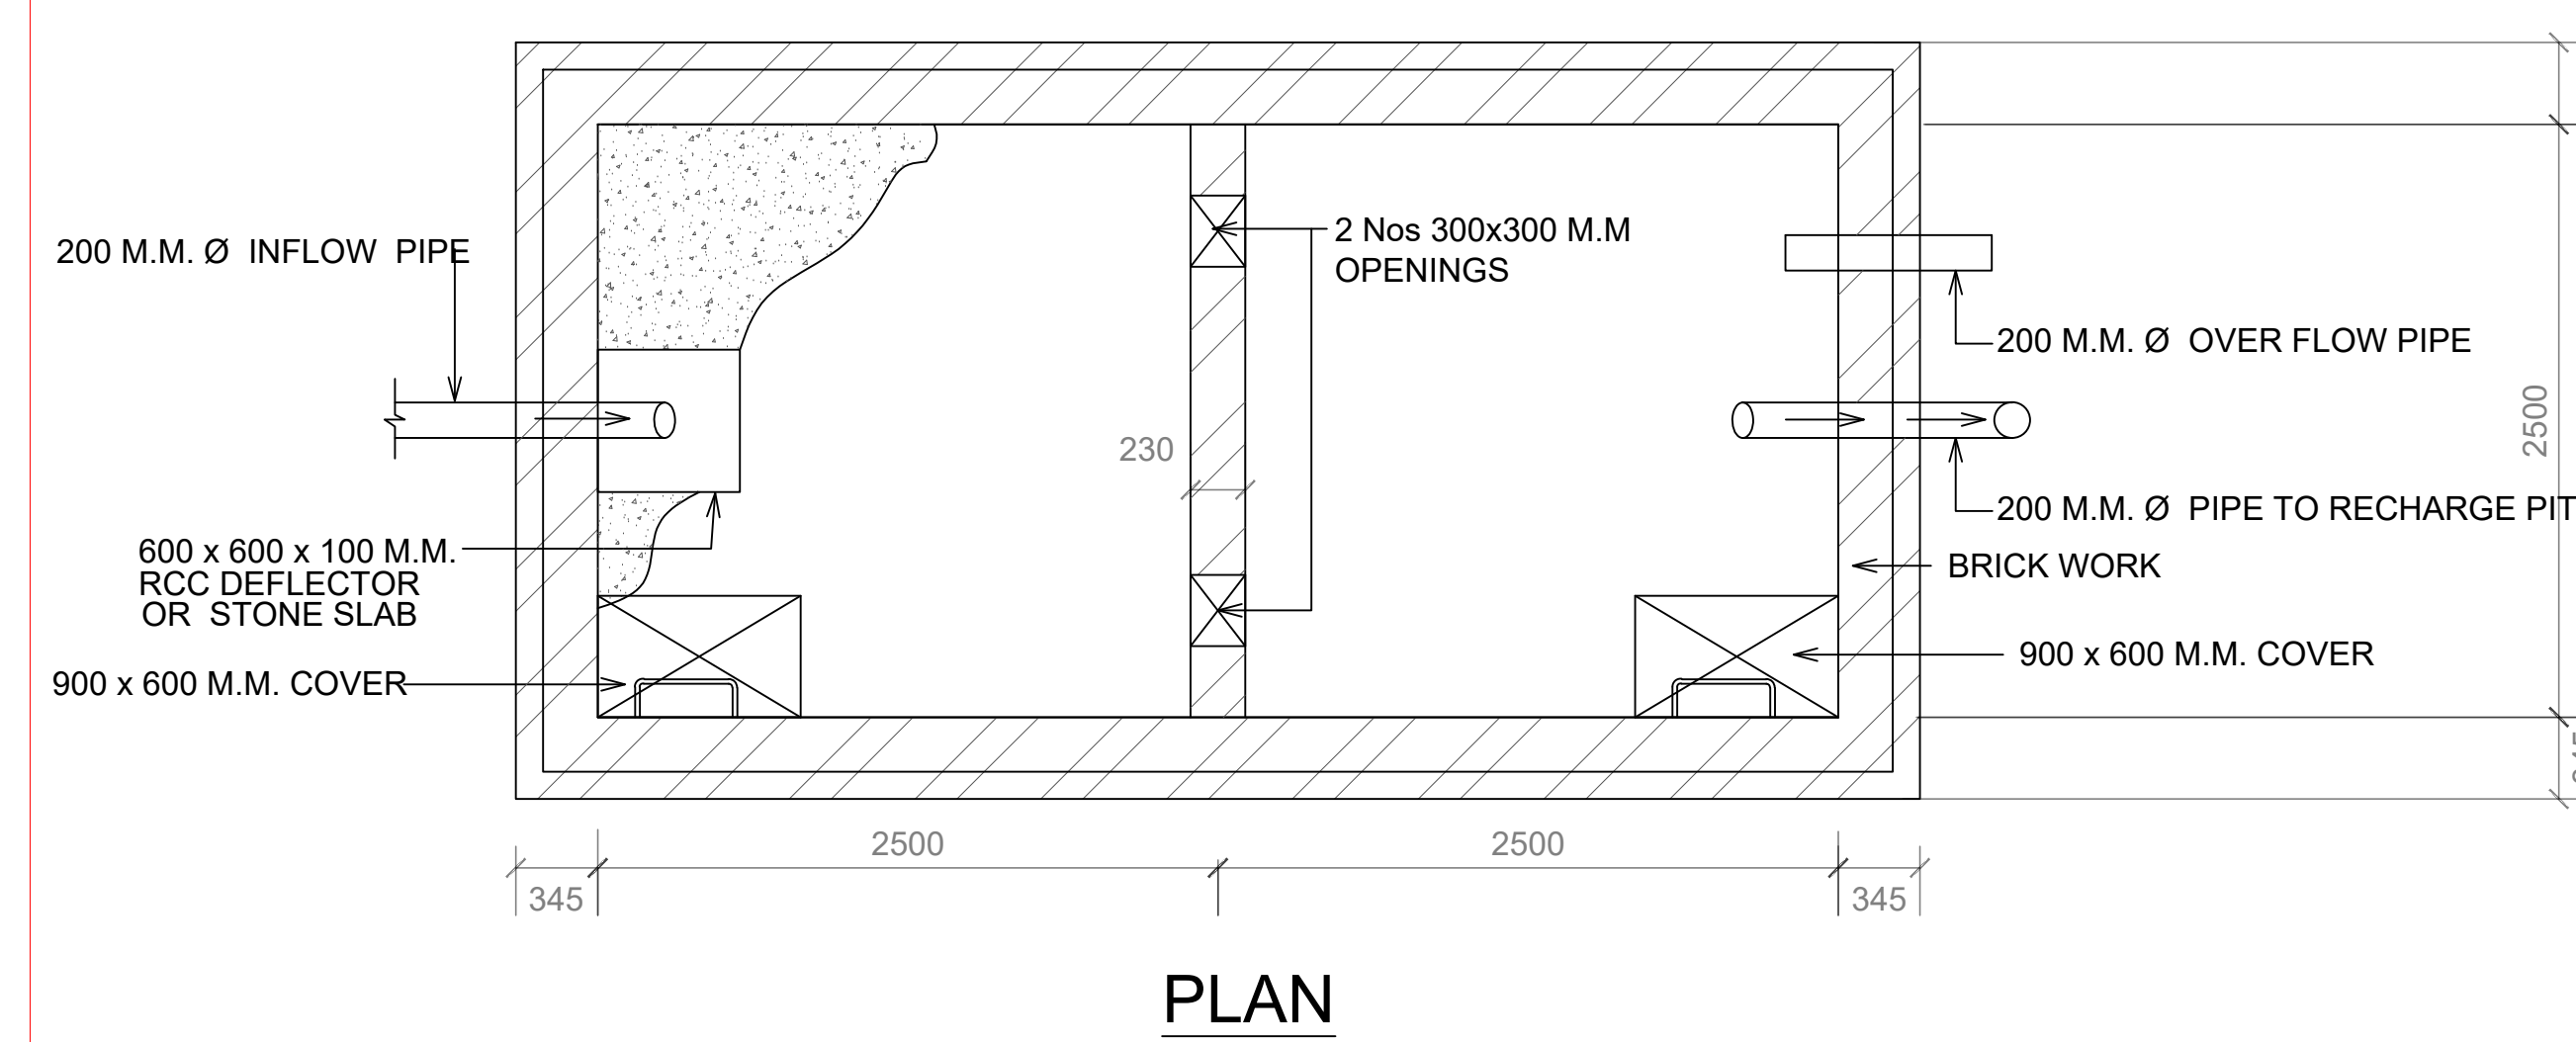


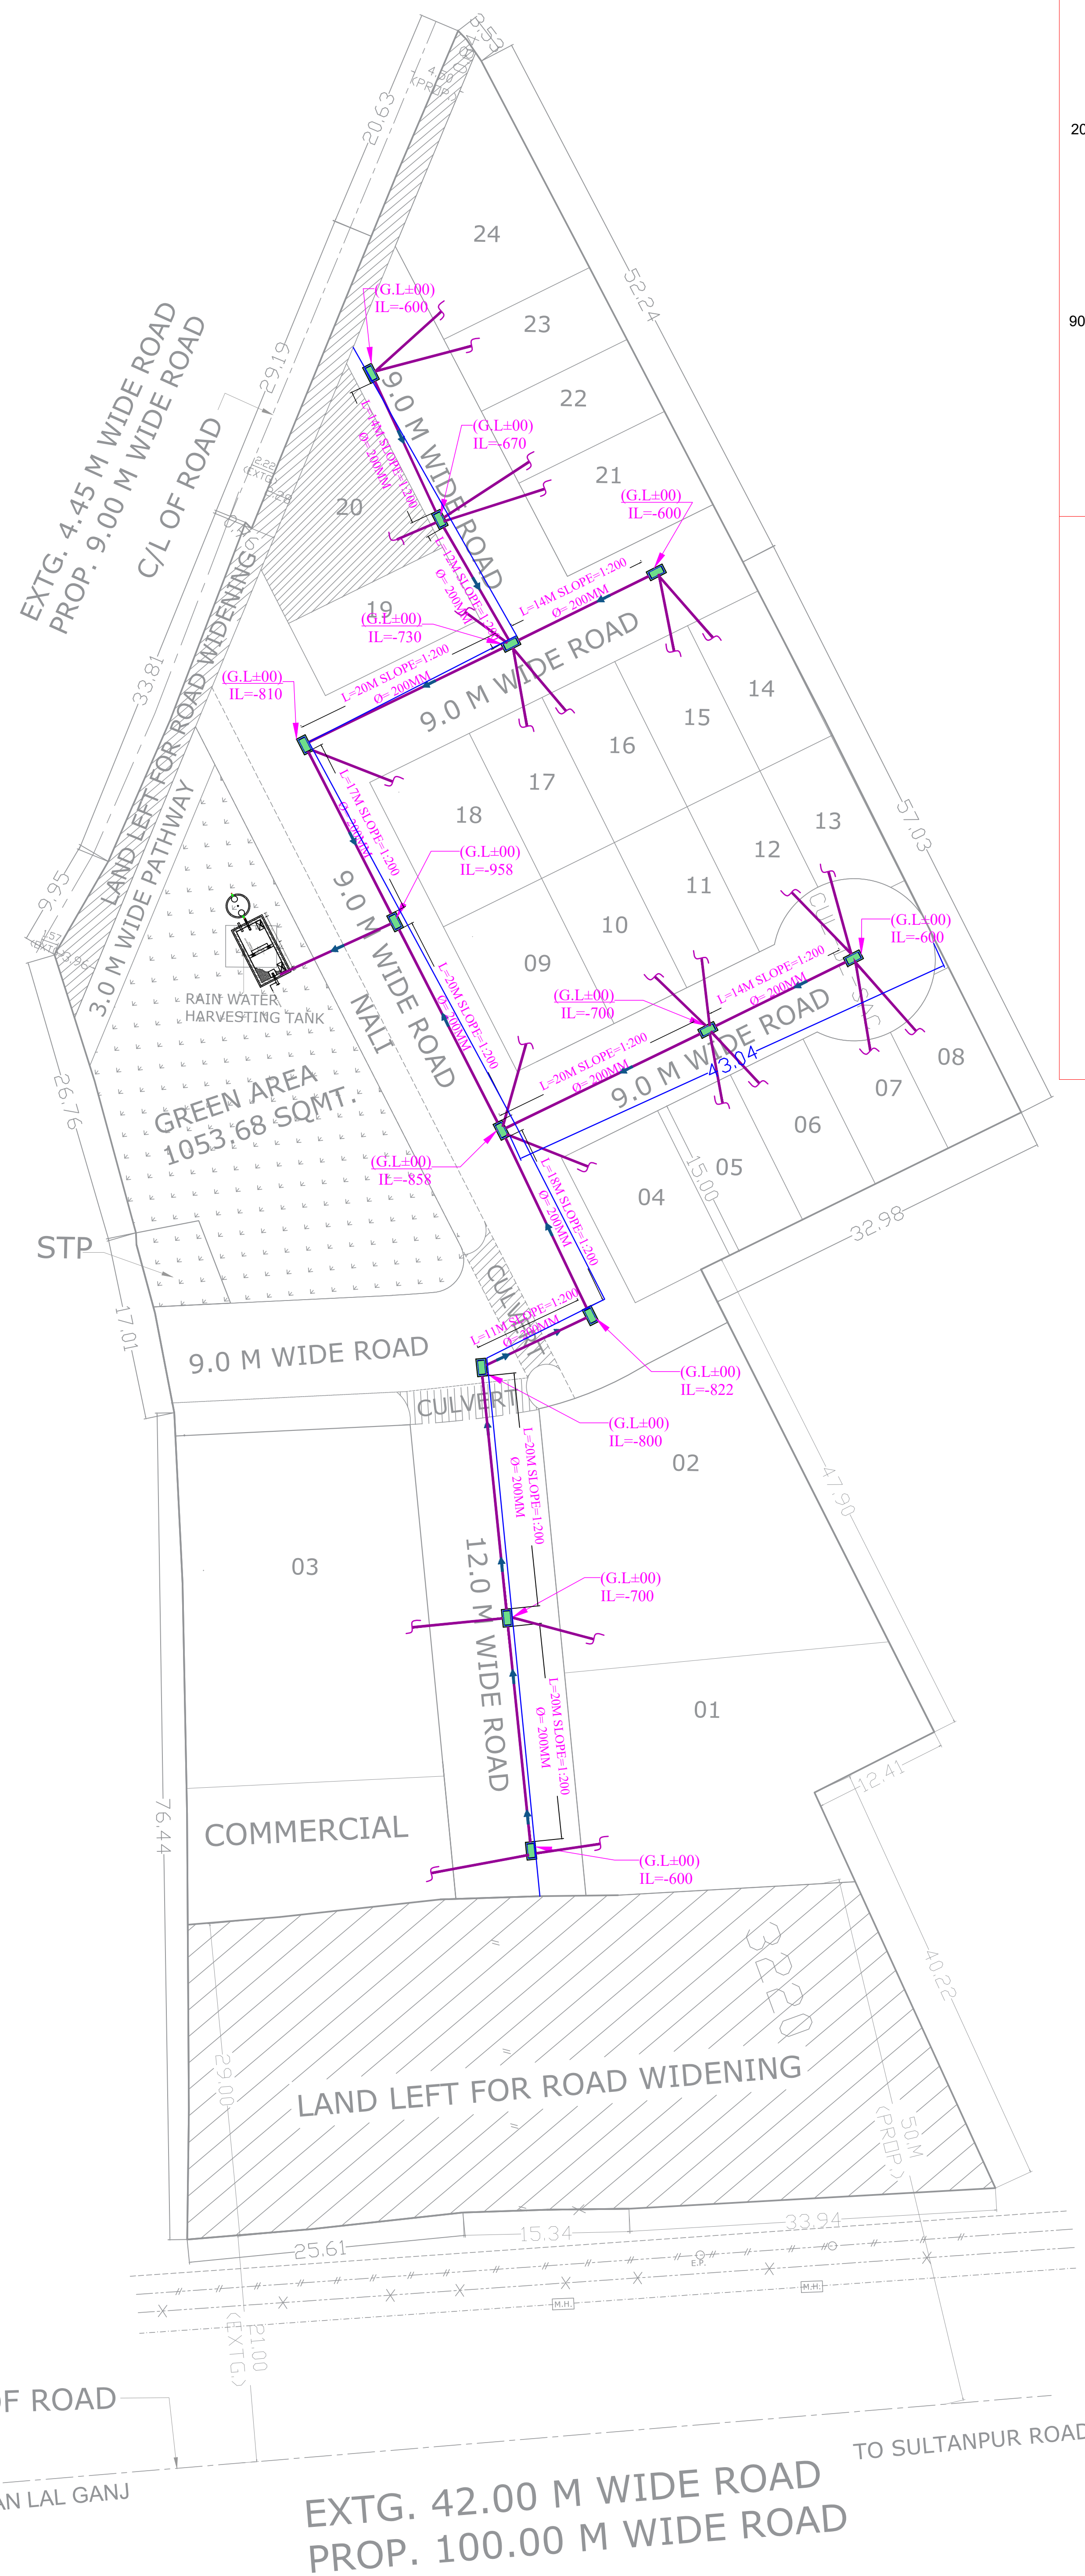

NOTE :

THE BOREWELL PIPE OF RECHARGE PIT SHOULD BE LEFT ATLEAST 5 M. ABOVE THE KNOWN HIGHEST WATER TABLE TO AVOID ANY POSSIBLE POLLUTION TO THE AQUIFER.

LEGEND:-

S. NO.	NAME	SYMBOLS
1.	STARTING DEPTH	IL=-600MM
2.	SLOPE	1:200
3.	PIPE -Ø	Ø 200 MM,

AREA CHART

TOTAL PLOT AREA	= 9137.00 Sqm.
LAND LEFT FOR ROAD WIDENING	= 1978.20 Sqm.
AREA FOR NALI	= 627.00 Sqm.
NET PLOT AREA	= 6531.80 Sqm.
GREEN (PARK AREA 15.0%) (INCLUDING PATHWAY AREA)	= 979.77 Sqm.
TOTAL PLOTTED AREA	= 4646.10 Sqm.
COMMERCIAL PLOT AREA	= 307.06 Sqm.
GREEN (PARK AREA 16.13%)	= 1053.68 Sqm.
ROAD AREA	= 524.96 Sqm.

EXTERNAL RAIN WATER

**PROPOSED/ REVISED LAYOUT PLAN FOR
SMT. SAVITRI DEVI W/O SRI. AVDHESH MISHRA
ON KHASRA NO.- 3199 ,3200, 3201, 3202 , 3203 ,
3204 , 3205 , 3217 & 3220 AT NEAR PRATHMIK
SWASTHYA KENDRA,GRAM - MAU, MOHANLAL GANJ ,
NEW JAIL ROAD, LUCKNOW.**

THIS MAP HAS BEEN PREPARED UNDER
MASTER PLAN 2031./BHAWAN UPVIDHI
2025


SERVICES CONSULTANT

Services Consultant :

OWNER'S

Gyan Singh

Mob. 8756571414
8858766666

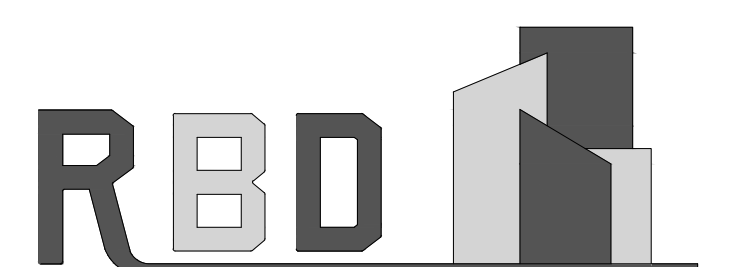

Reliable Building Designer

ShOP No.- 70, 1st. Floor Gole Market, Mahanagar, Lucknow.

email.- reliablebuildingdesigner@gmail.com

AR. SIDDHARTH RAJ
(B. Arch.)
CA/2012/55981

ARCHITECT