


### LAYOUT PLAN OF

PRADHAN MANTRI AWAS YOJANA UNDER  
AFFORDABLE HOUSING, NEAR M.D.A. OFFICE,  
MEERUT ROAD, MUZAFFARNAGAR

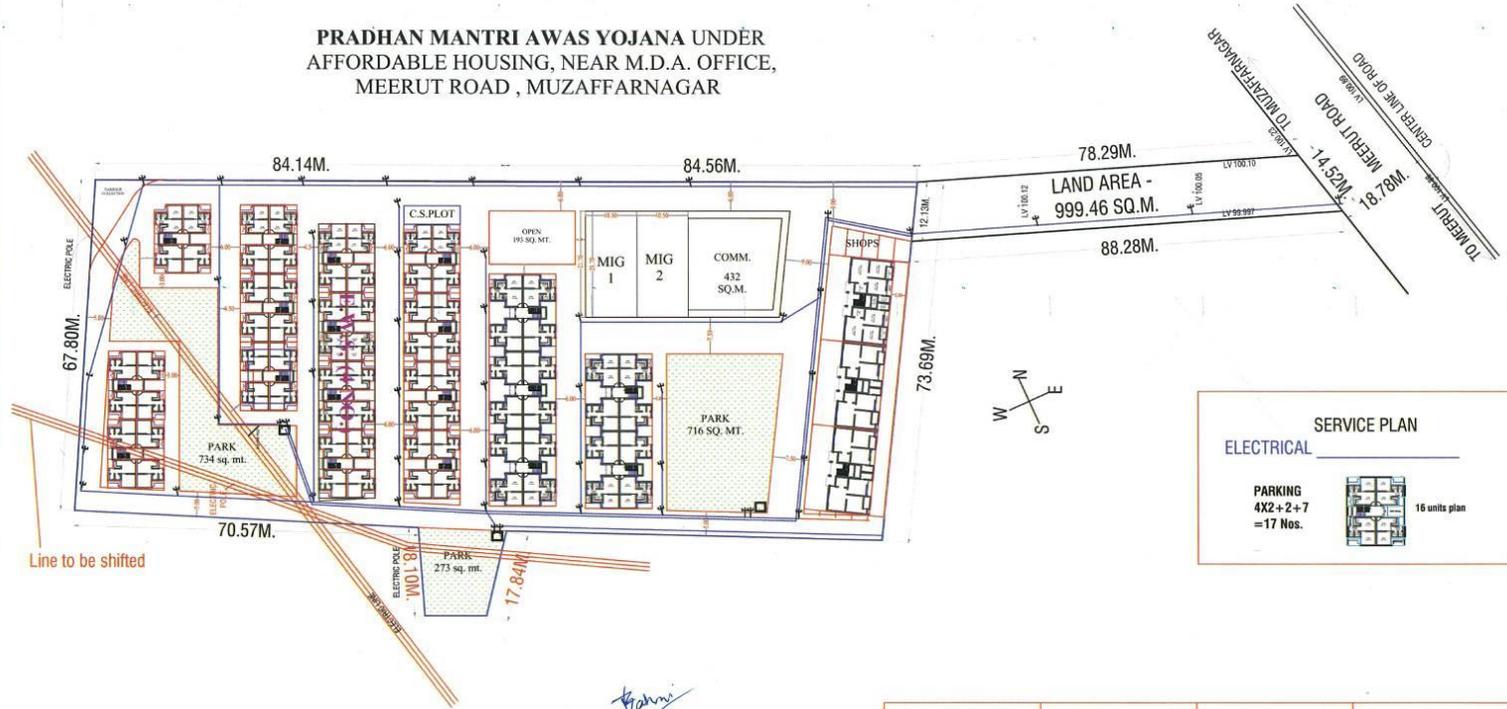

**SERVICE PLAN**

**ELECTRICAL**

PARKING  
4X2 + 2+7  
=17 Nos.

16 units plan

*Sahni*  
**SAHNI & ASSOCIATES**  
AR RISHI SAHNI  
B ARCH  
REGD NO. CA/2014/63741  
TOWN HALL ROAD, ARYA PURI,  
MUZAFFARNAGAR (U.P.)

 EXECUTIVE ENGINEER	 CHIEF ENGINEER	 PRABHARI SACHIV	 V.C. / DISTT. MAGISTRATE
------------------------	--------------------	---------------------	------------------------------