


THIS DRAWING IS THE PROPERTY AND COPY RIGHT OF UDAYAN CHAUDHARI & ASSOCIATES PVT LTD AND THE SAME SHALL NOT BE COPIED OR USED IN ANY WAY WITHOUT THEIR WRITTEN PERMISSION.

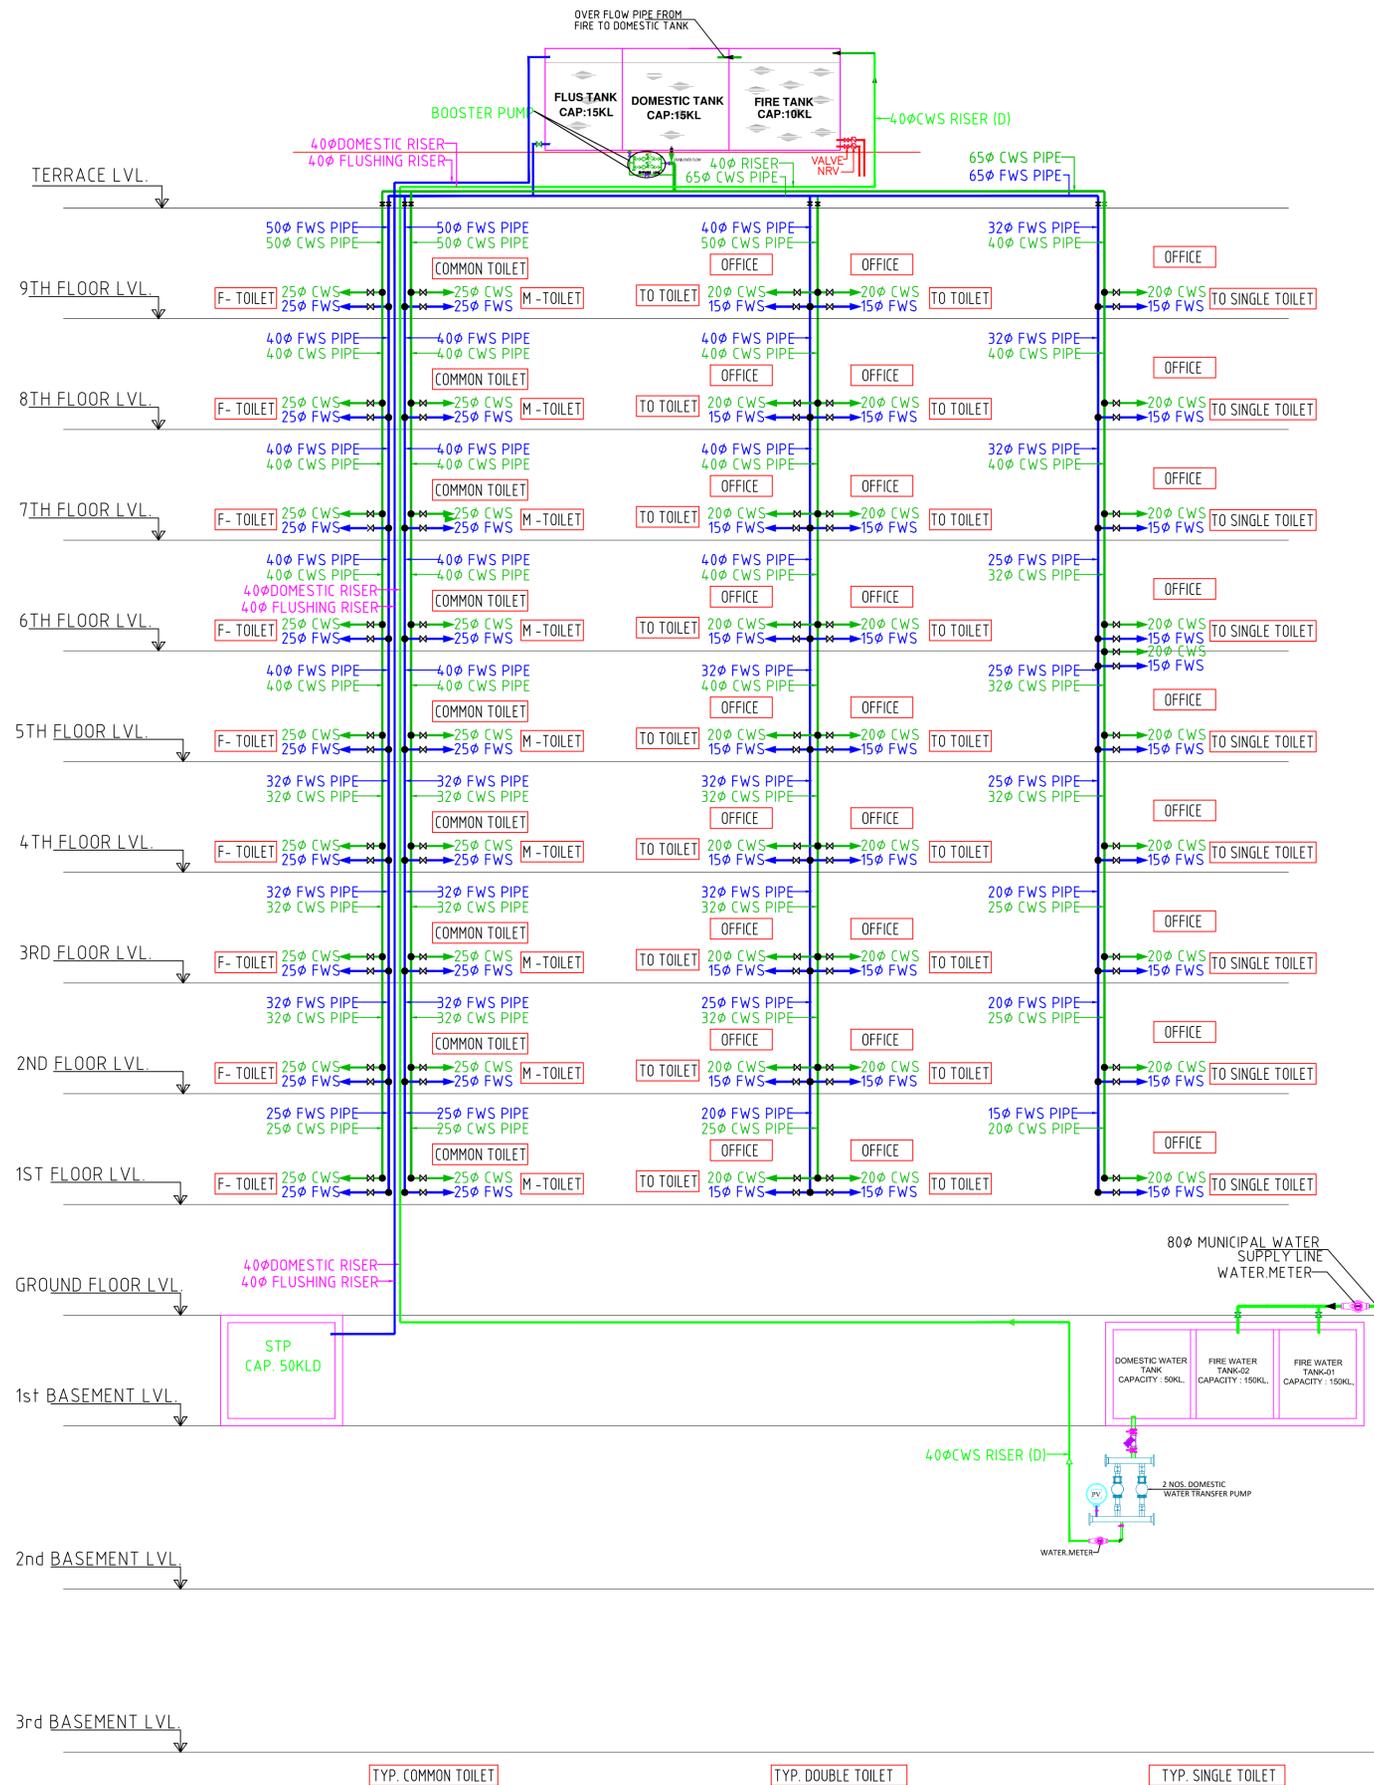

LEGEND

|   |                                 |
|---|---------------------------------|
| ① | 1100 SOIL PIPE                  |
| ② | 1100 WASTE PIPE                 |
| ③ | 750 VENT PIPE                   |
| ④ | COLD WATER SUPPLY PIPE          |
| ⑤ | FLUSHING WATER SUPPLY PIPE      |
| ⑥ | FLUSHING RISER TO FILL O/H TANK |
| ⑦ | DOMESTIC RISER TO FILL O/H TANK |
| ⑧ | 160mm DIA RAIN WATER PIPE       |



SUBMISSION DRAWING

| REV. NO.  | DATE | DESCRIPTION |
|-----------|------|-------------|
| REVISIONS |      |             |

**ARCHITECT:**  
**LA ARCH PLAN PVT. LTD.**  
 D-2, SOAMI NAGAR (SOUTH)  
 NEW DELHI-130017, INDIA.  
 TEL. 42593900

**SERVICES CONSULTANTS:**  
**UDAYAN CHAUDHARI & ASSOCIATES PVT. LTD.**  
 40/60, 2nd FLOOR, CHITTARANJAN PARK  
 NEW DELHI - 110 019  
 TEL. : 26418363, 26471312  
 FAX. : 26283942  
 E-MAIL: udayanchaudhari@gmail.com

**Project:**  
**IMPERIAL SQUARE AT KANPUR**

**DRAWING TITLE:**  
**WATER SUPPLY SCHEMATIC DIAGRAM**

| DATE       | DEALT | CHECKED | STATUS |
|------------|-------|---------|--------|
| 17.08.2019 | HK    | AB      |        |
| DRG. NO.   | REV.  | SCALE   |        |
| PL-16      | RO    | NTS     |        |