

LVL +85070
OVER HEAR TANK TOP LVL

LVL +80870
MUMTY LEVEL

LVL +78000
TERRACE FLOOR

LVL +74950
24th FLOOR

LVL +71900
23rd FLOOR

LVL +68850
22nd FLOOR

LVL +65800
21st FLOOR

LVL +62750
20th FLOOR

LVL +59700
19th FLOOR

LVL +56650
18th FLOOR

LVL +53600
17th FLOOR

LVL +50550
16th FLOOR

LVL +47500
15th FLOOR

LVL +44450
14th FLOOR

LVL +41400
13th FLOOR

LVL +38350
12th FLOOR

LVL +35300
11th FLOOR

LVL +32250
10th FLOOR

LVL +29200
9th FLOOR

LVL +26150
8th FLOOR

LVL +23100
7th FLOOR

LVL +20050
6th FLOOR

LVL +17000
5th FLOOR

LVL +13950
4th FLOOR

LVL +10900
3rd FLOOR

LVL +7850
2nd FLOOR

LVL +4800
1st FLOOR


LVL +1750
STREET FLOOR

INTERNAL ROAD LVL +1600

EXTERNAL ROAD LVL +400

UPPER BASEMENT LVL -2100

LVL -5700
LOWER BASEMENT

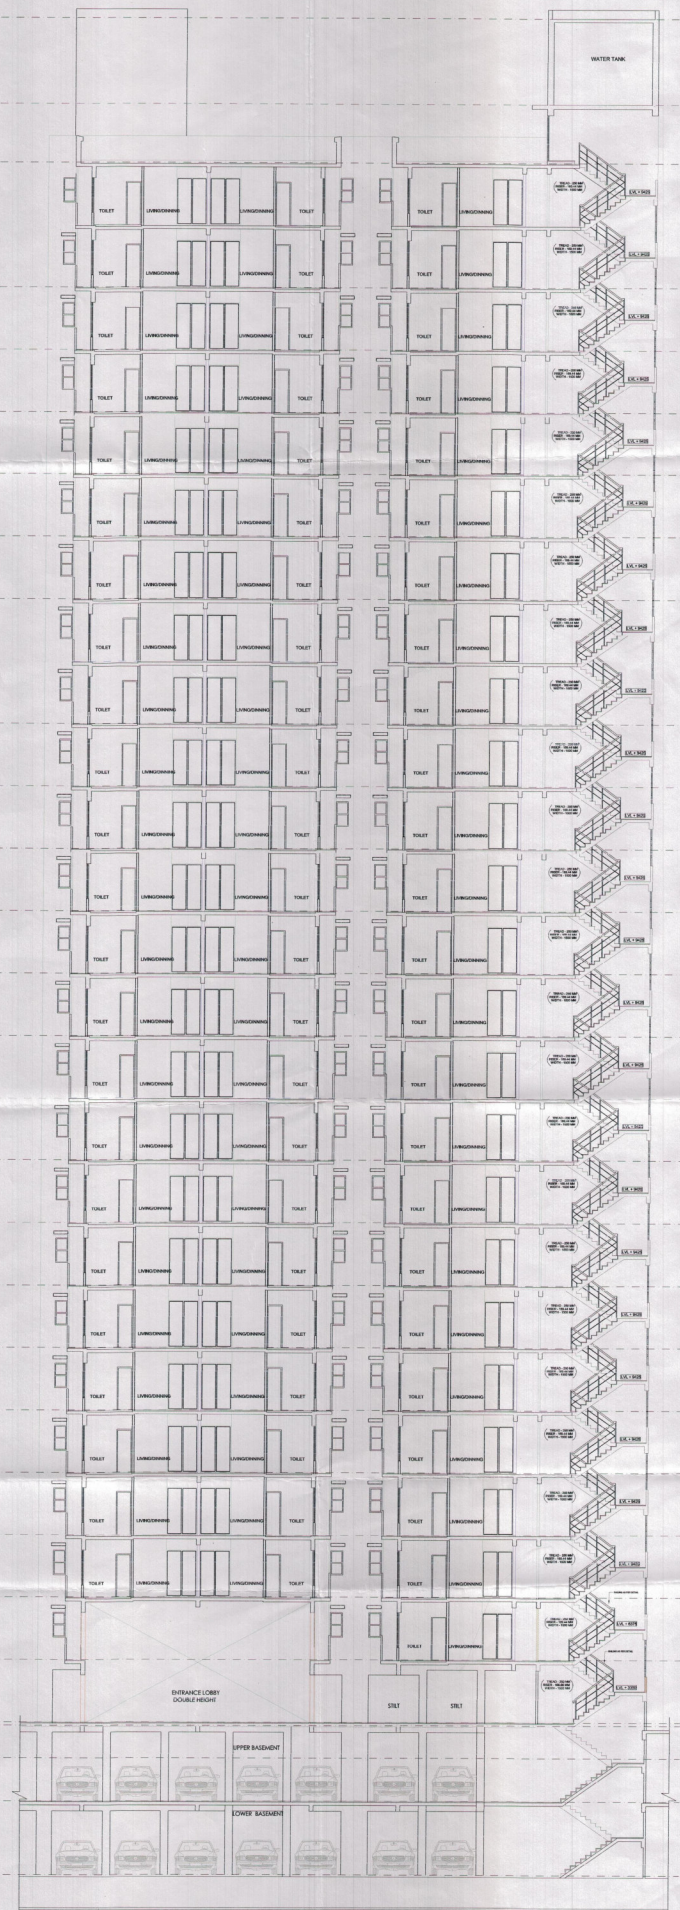

Architects

gpm

GIAN P. MATHUR AND ASSOCIATES (P) LTD.
C - 55, East Of Kailash, New Delhi-110065
ARCHITECTS T: 46599599 I F: 46599512
& PLANNERS E: gpm@airtelmail.in I W: www.gpmindia.com

Client

M/S MAHAGUN(INDIA) PVT.LTD

Project Title

PROPOSED GROUP HOUSING AT PLOT
NO.GH-04 SECTOR -16C GREATER NOIDA.

Drawing Title

TOWER 31 (SATIN WOOD)
SECTION 1-1

Status: SUBMISSION DRAWING

For MAHAGUN INDIA PVT. LTD.

Gian P. Mathur
ARCHITECT
B. Arch., M.C.A. I.I.A.
C.A.No. 80457908

Authorized Signatory

OWNER'S SIGN

ARCHITECT'S SIGN

Date: 1:100

Scale: Drawing No. -

1:100 MW/SB/T-31-07