


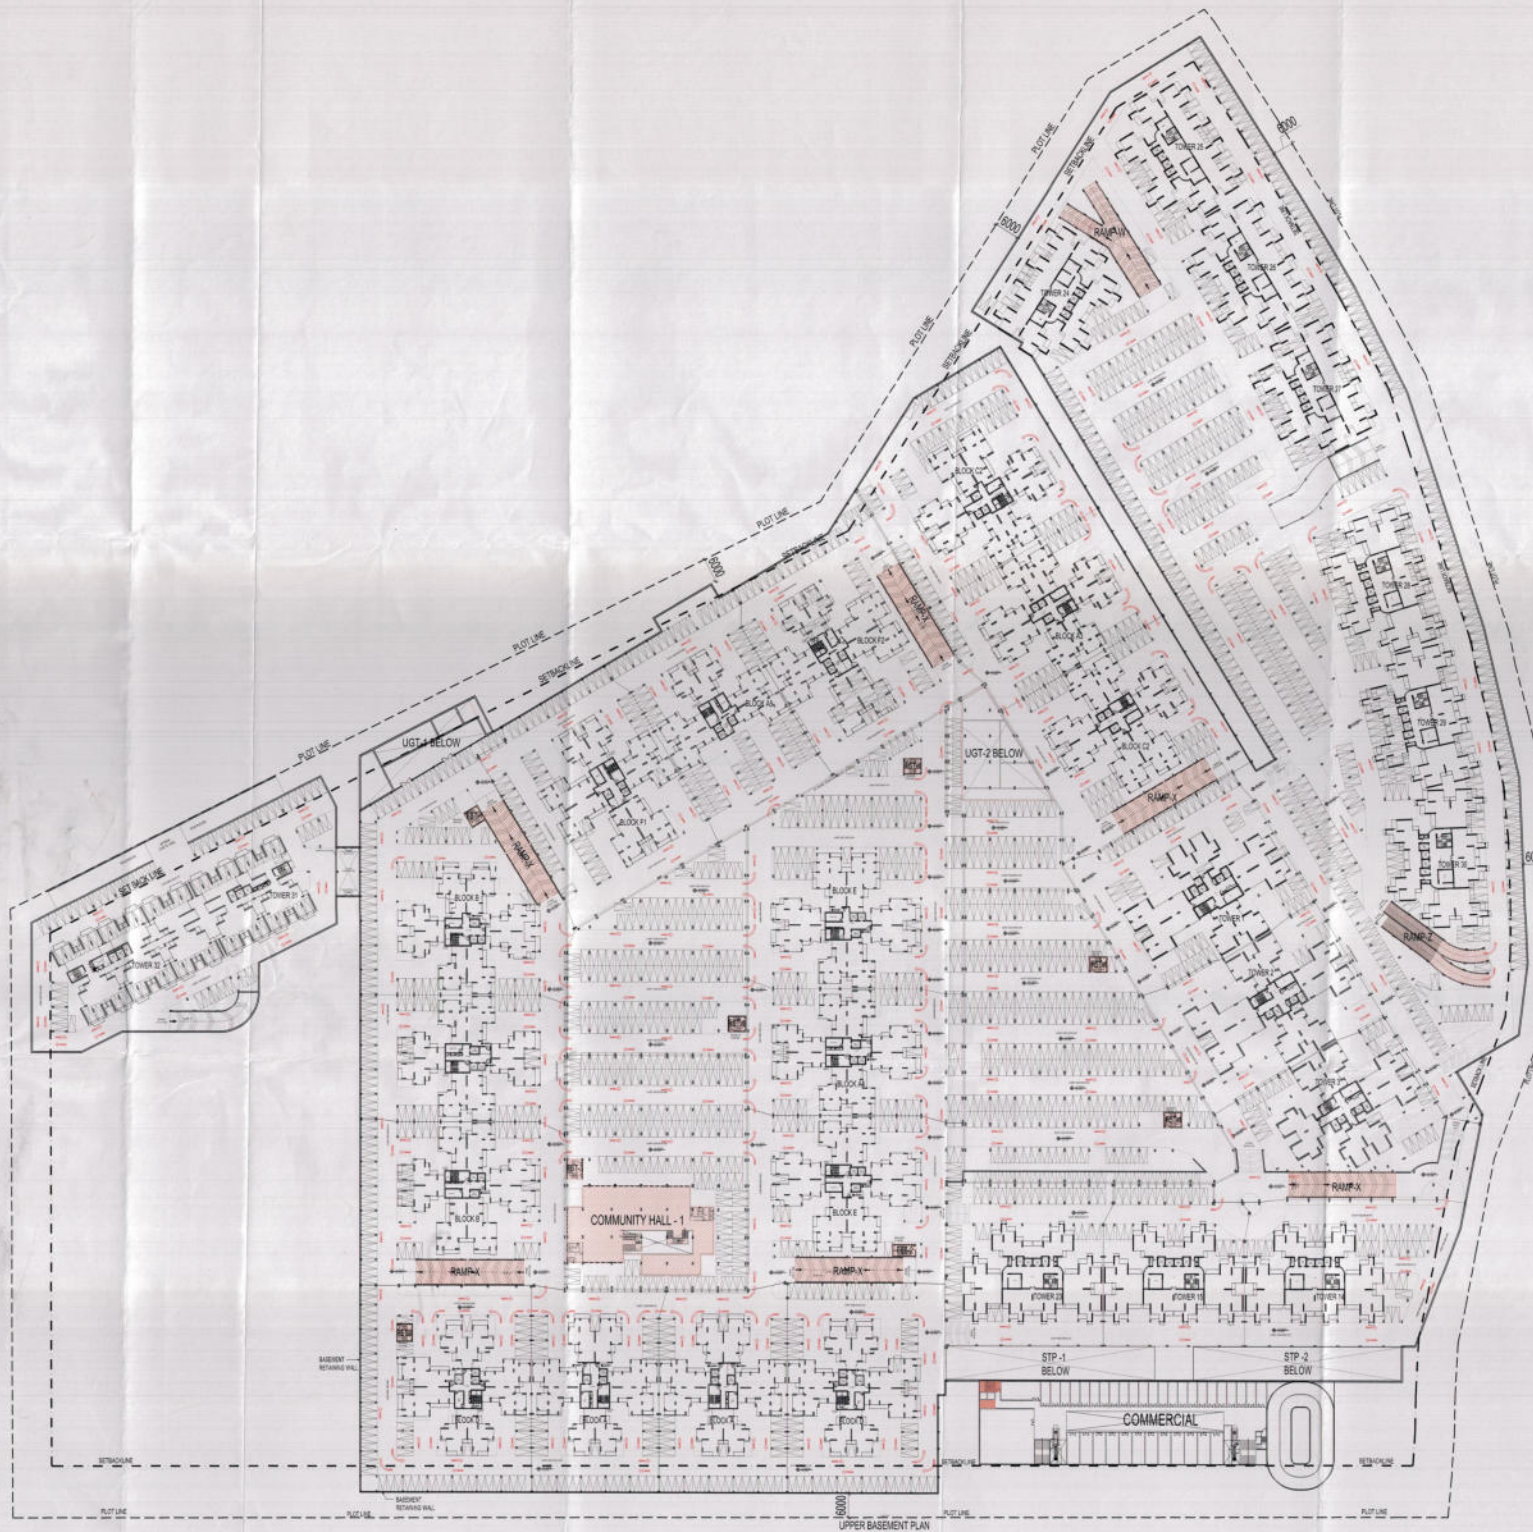

Architects	
 G.P. MATHER AND ASSOCIATES (P) LTD. C-35, East of Kailash, New Delhi-110045 ARCHITECTS: T-46995901 F-46995112 & PLANNERS: E-gpma@gmail.com www.gpma.com	
Client	
M/S MAHAGUN (INDIA) PVT. LTD.	
Project Title	
PROPOSED GROUP HOUSING AT PLOT NO. GH-04, SECTOR-16C, GREATER NOIDA.	
Drawing Title	
UPPER BASEMENT PLAN	
Status	
SUBMISSION DRAWING	
 	
For Mahagun India Pvt. Ltd.  AUTHORIZED SIGNATURE OWNER'S SIGN	G.P. MATHER ARCHITECT B. ANIL KUMAR ARCHITECT ARCHITECT'S SIGN
Date:	Scale: Drawing No. -
	1:600 MWISB/UB-01