


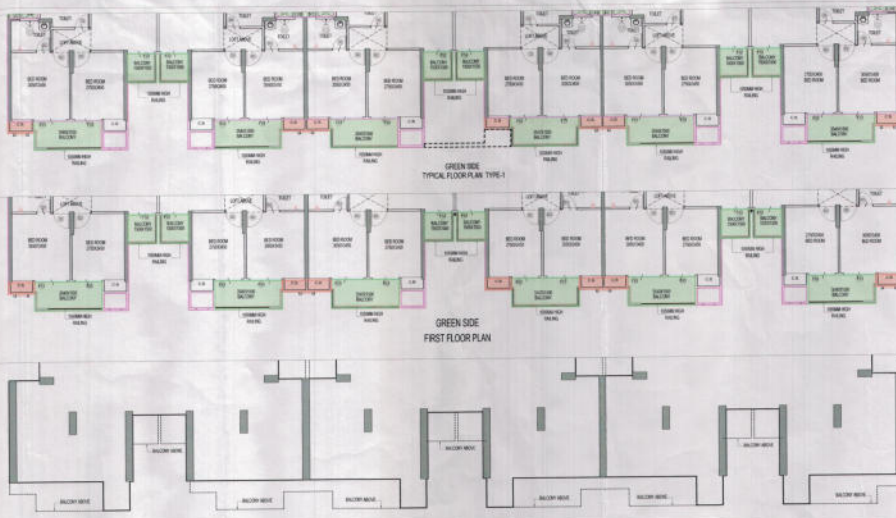

LVL +85070
OVER HEAR TANK TOP LVL

LVL +80670
MUMTY LEVEL

LVL +76007
TERRACE FLOOR

LVL +74950
24th FLOOR

LVL +71900
23rd FLOOR

LVL +68650
22nd FLOOR

LVL +65900
21st FLOOR

LVL +62750
20th FLOOR

LVL +59700
19th FLOOR

LVL +56650
18th FLOOR

LVL +53600
17th FLOOR

LVL +50550
16th FLOOR

LVL +47500
15th FLOOR

LVL +44450
14th FLOOR

LVL +41400
13th FLOOR

LVL +38350
12th FLOOR

LVL +35300
11th FLOOR

LVL +32250
10th FLOOR

LVL +29200
9th FLOOR

LVL +26150
8th FLOOR

LVL +23100
7th FLOOR

LVL +20050
6th FLOOR

LVL +17000
5th FLOOR

LVL +13950
4th FLOOR

LVL +10900
3rd FLOOR


LVL +7850
2nd FLOOR

LVL +4800
1st FLOOR

LVL +1750
STILT FLOOR

INTERNAL ROAD LVL
LVL +1650

EXTERNAL ROAD LVL
LVL +250

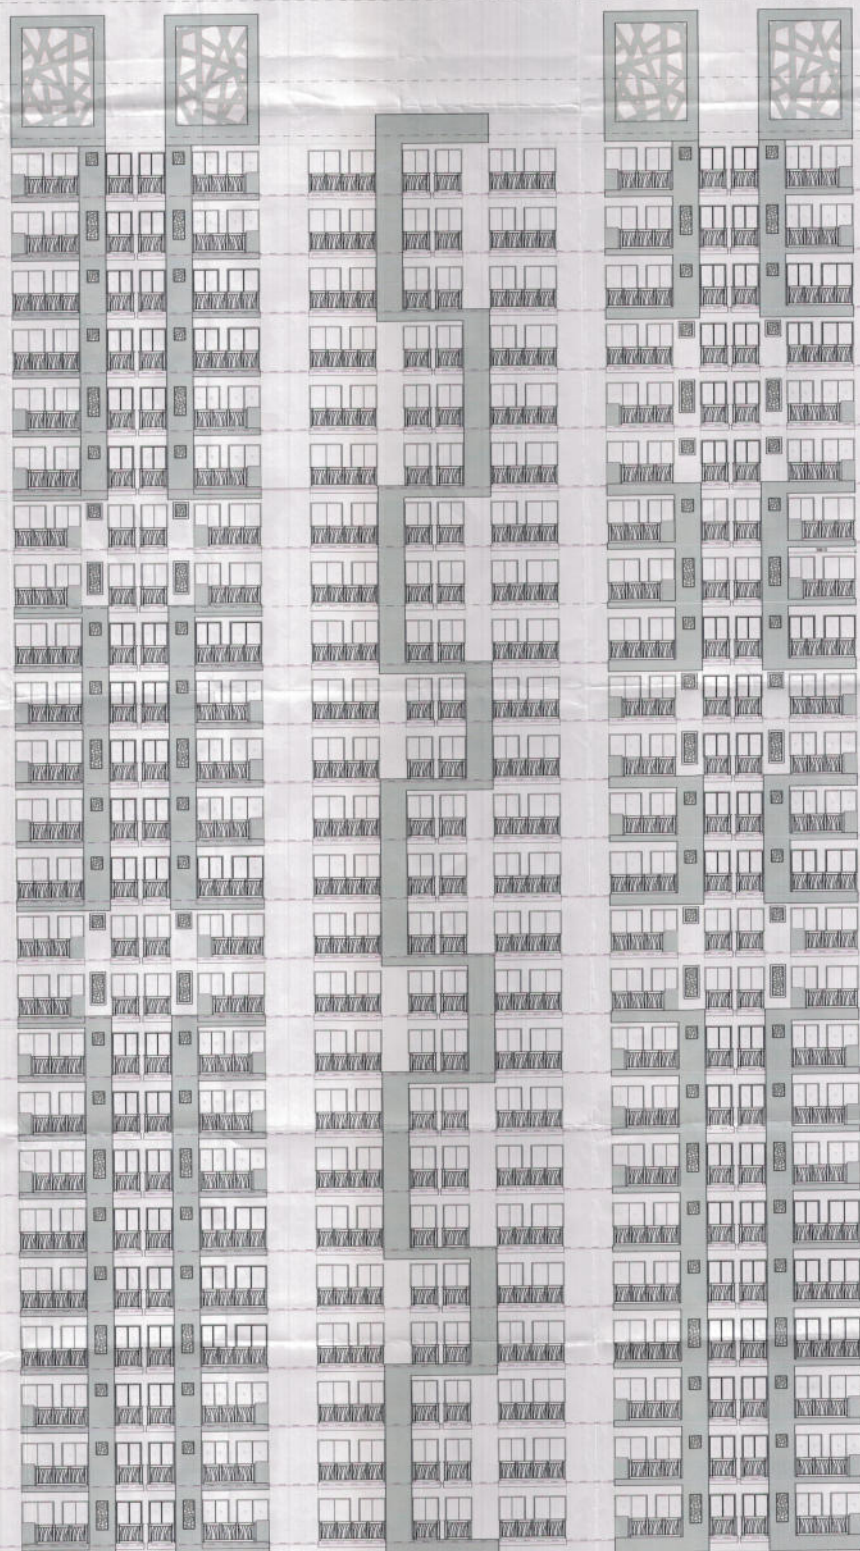

GREEN SIDE ELEVATION

Architects

GIAN P. MATHUR AND ASSOCIATES (P) LTD.
C-15, East Of Kailash, New Delhi-110065
ARCHITECTS T: 8659059911 F: 86590512
& PLANNERS E: gpmathur@gmail.com W: www.gpmathur.com

Client

M/S MAHAGUN (INDIA) PVT. LTD

Project Title

PROPOSED GROUP HOUSING AT PLOT
NO.GH-04 SECTOR -16C GREATER NOIDA.

Drawing Title

TOWER 32 (SPRING WOOD)
GREEN SIDE ELEVATION

Status:

SUBMISSION DRAWING

M/S MAHAGUN (INDIA) PVT. LTD.
OWNER'S SIGN

GIAN P. MATHUR
ARCHITECT
B.Arch, M.Arch, I.A.
Enrol. No. 80578
ARCHITECT'S SIGN

Date:

Scale:

Drawing No. -

1:100 MW/SBT-32-10

8/2/2024
19/12/2024
5 years
10/12/2024
10/12/2024