


APPROVED
24/09/2019
24/09/2019
24/09/2019

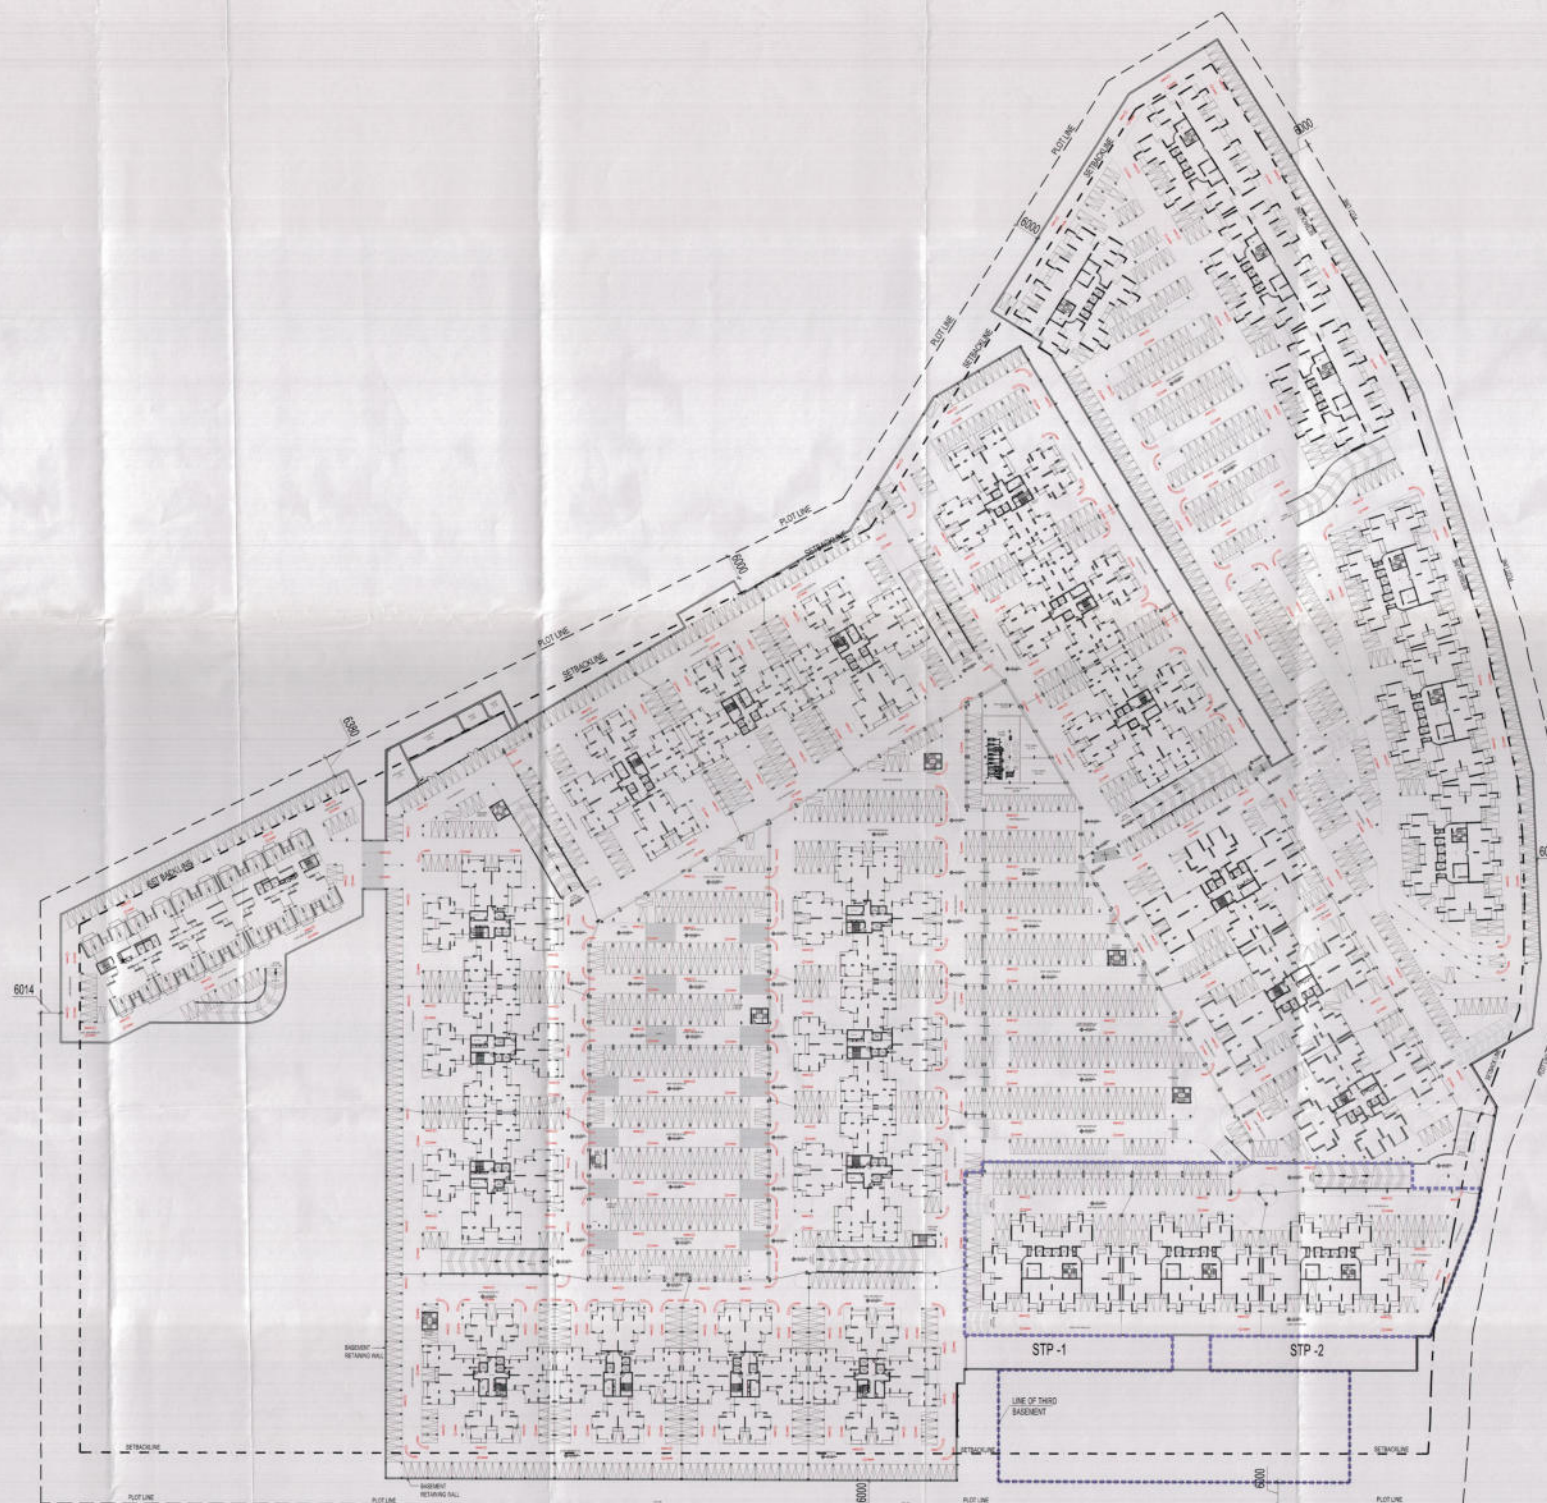

LOWER BASEMENT PLAN

Architects	
 G.P. MATHUR AND ASSOCIATES (P) LTD. C-55, East of Kailash, New Delhi-110057 ARCHITECTS: T: 46100000 F: 46100012 & PLANNERS: E: gpmathur@gmail.com W: www.gpmathur.com	
Client	
M/S MAHAGUN(IN)IA PVT.LTD	
Project Title	
PROPOSED GROUP HOUSING AT PLOT NO.GH-04 SECTOR-16C GREATER NOIDA.	
Drawing Title	
LOWER BASEMENT PLAN	
Status: SUBMISSION DRAWING	
 MAHAGUN INDIA PVT. LTD. OWNER'S SIGN	 G.P. MATHUR AND ASSOCIATES (P) LTD. ARCHITECTS AUTHORIZED SIGNATURE ARCHITECT'S SIGN
Date:	Scale: Drawing No. -
	MWSBLB-01