


LEGEND	
ALREADY SANCTIONED	S. SECONDARY & NURSERY SCHOOL
NURSERY SCHOOL	NURSING HOME
COMMERCIAL	TAXI STAND
POLICE CHOWKI	COMMUNITY HALL



SURFACE PARKING AREA CHART				
No.	Length in mtr.	NO	No. of Car Parks	Area in Sqm.
P1	63.60	1	27	609.80
P2	75.62	1	32	725.04
P3	19.20	1	8	184.09
P4	14.40	20	120	2761.34
P5	7.20	1	3	69.03
P6	9.60	6	24	552.27
P7	20.40	2	17	391.19
P8	DELETED			0.00
P9	31.20	1	13	299.15
P10	21.60	2	18	414.20
P11	12.00	1	5	115.06
P12	28.80	2	24	552.27
P13	110.40	1	46	1058.52
P14	79.20	1	33	759.37
P15	43.20	1	18	414.20
P16	16.80	5	35	805.39
TOTAL	553.22			9710.92

PROPOSED SURFACE PARKING AREA =	9710.92 Sq.Mt.
NO. OF PARKING PERMISSIBLE ON SURFACE @ 20 SQ.M.	485
NO. OF PARKING PROPOSED ON SURFACE =	485

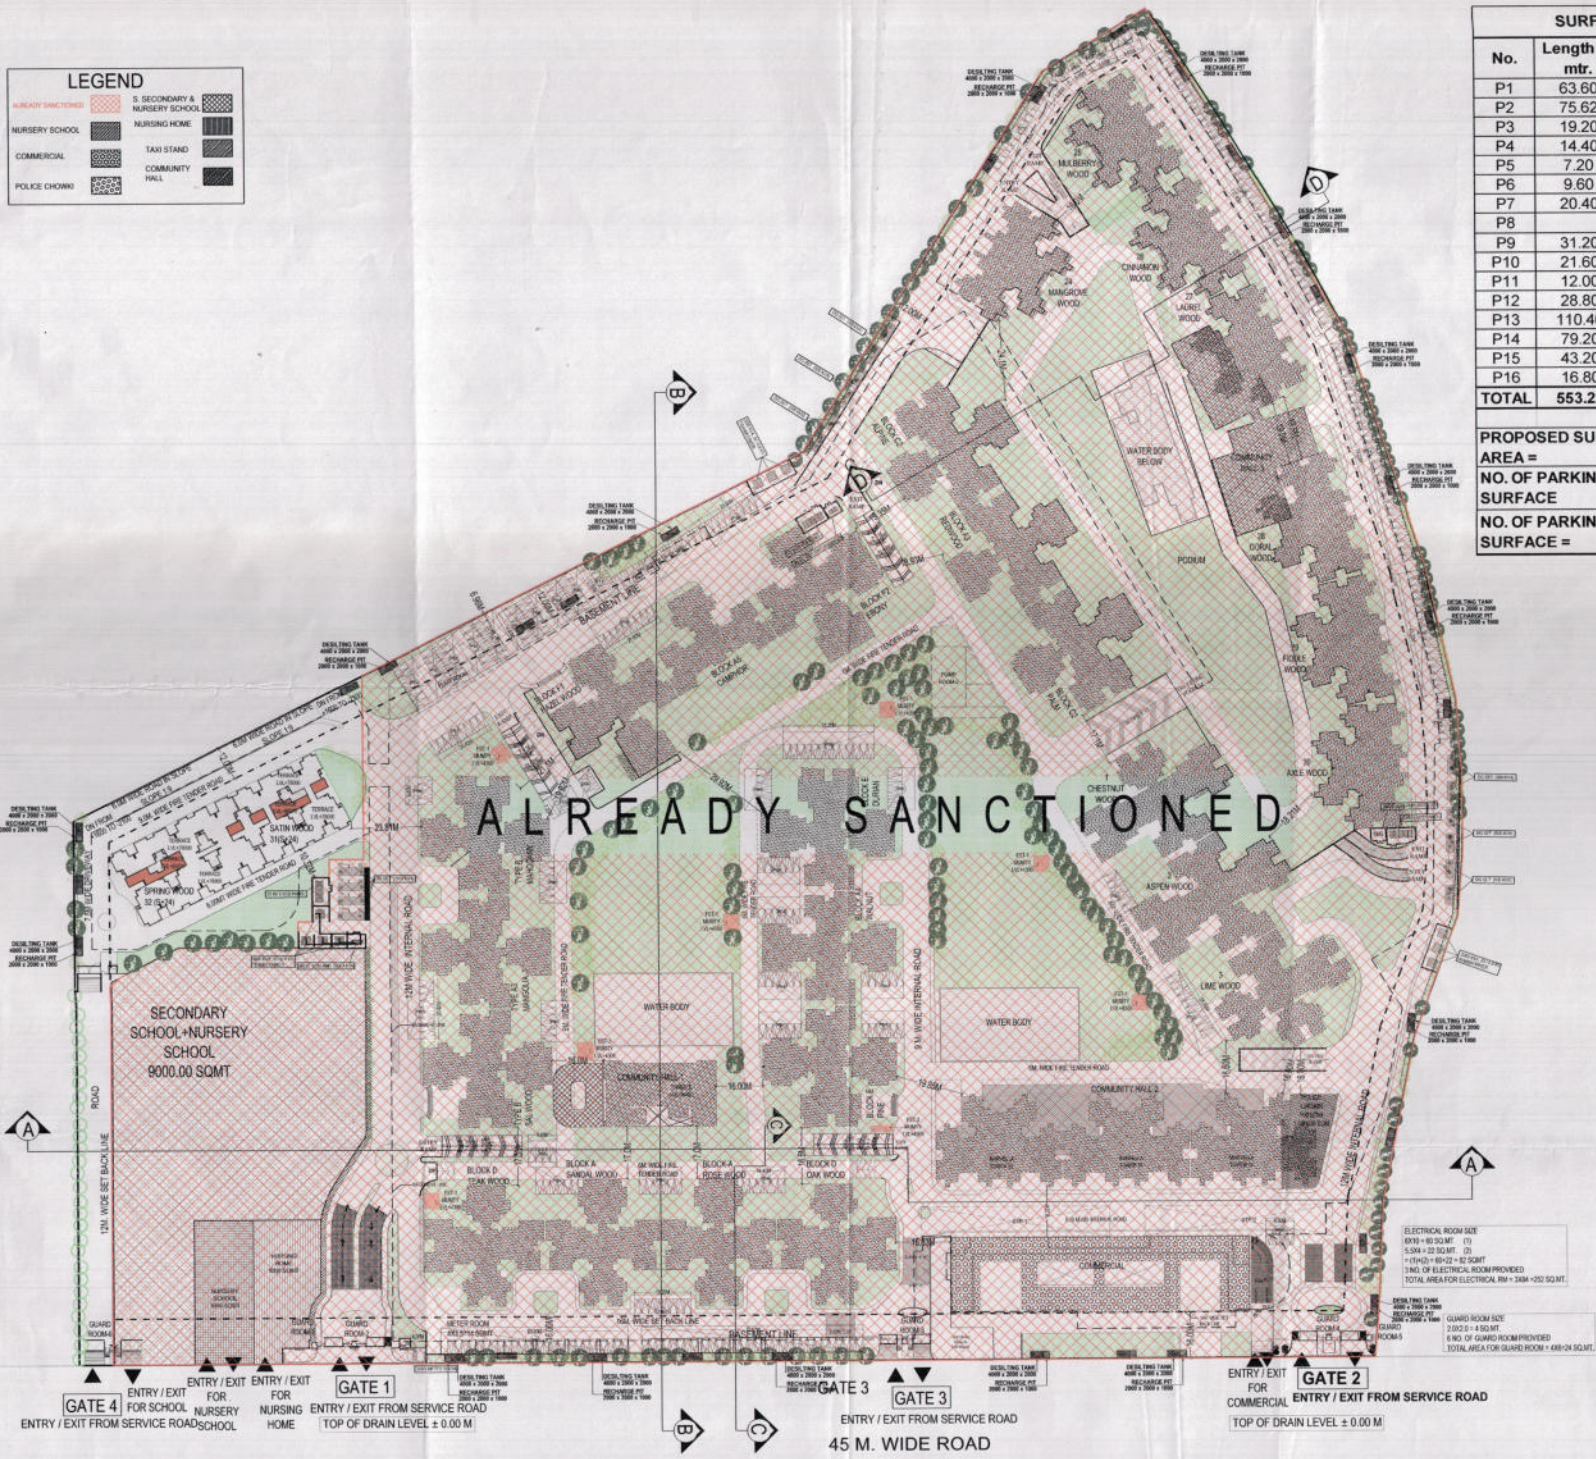

Architect	GRAN P. MATHUR AND ASSOCIATES (PVT.) LTD. C-15, East Of Kailash, New Delhi-110005 AEC PROJECTS & PLANNERS T: +91 (011) 26100112 F: +91 (011) 26100113 W: www.gpmathur.com
Client	M/S MAHAGUNJ (INDIA) PVT. LTD.
Project Title	PROPOSED GROUP HOUSING AT PLOT NO. GH-04 SECTOR-16C GREATER NOIDA.
Drawing Title	OPEN PARKING PLAN & CALCULATION
Status	SUBMISSION DRAWING
For MAHAGUNJ (INDIA) PVT. LTD.	GRAN P. MATHUR ARCHITECT B. ARCH. M.C.A. I.I.T. KA CA No. 809789 Authorised Signatory
OWNER'S SIGN	ARCHITECT'S SIGN
Date:	Scale: Drawing No. - 1:900 MW/BS-03