


(TOWER - I& J AND K,L,M)

DOMESTIC DISCHARGE PLAN

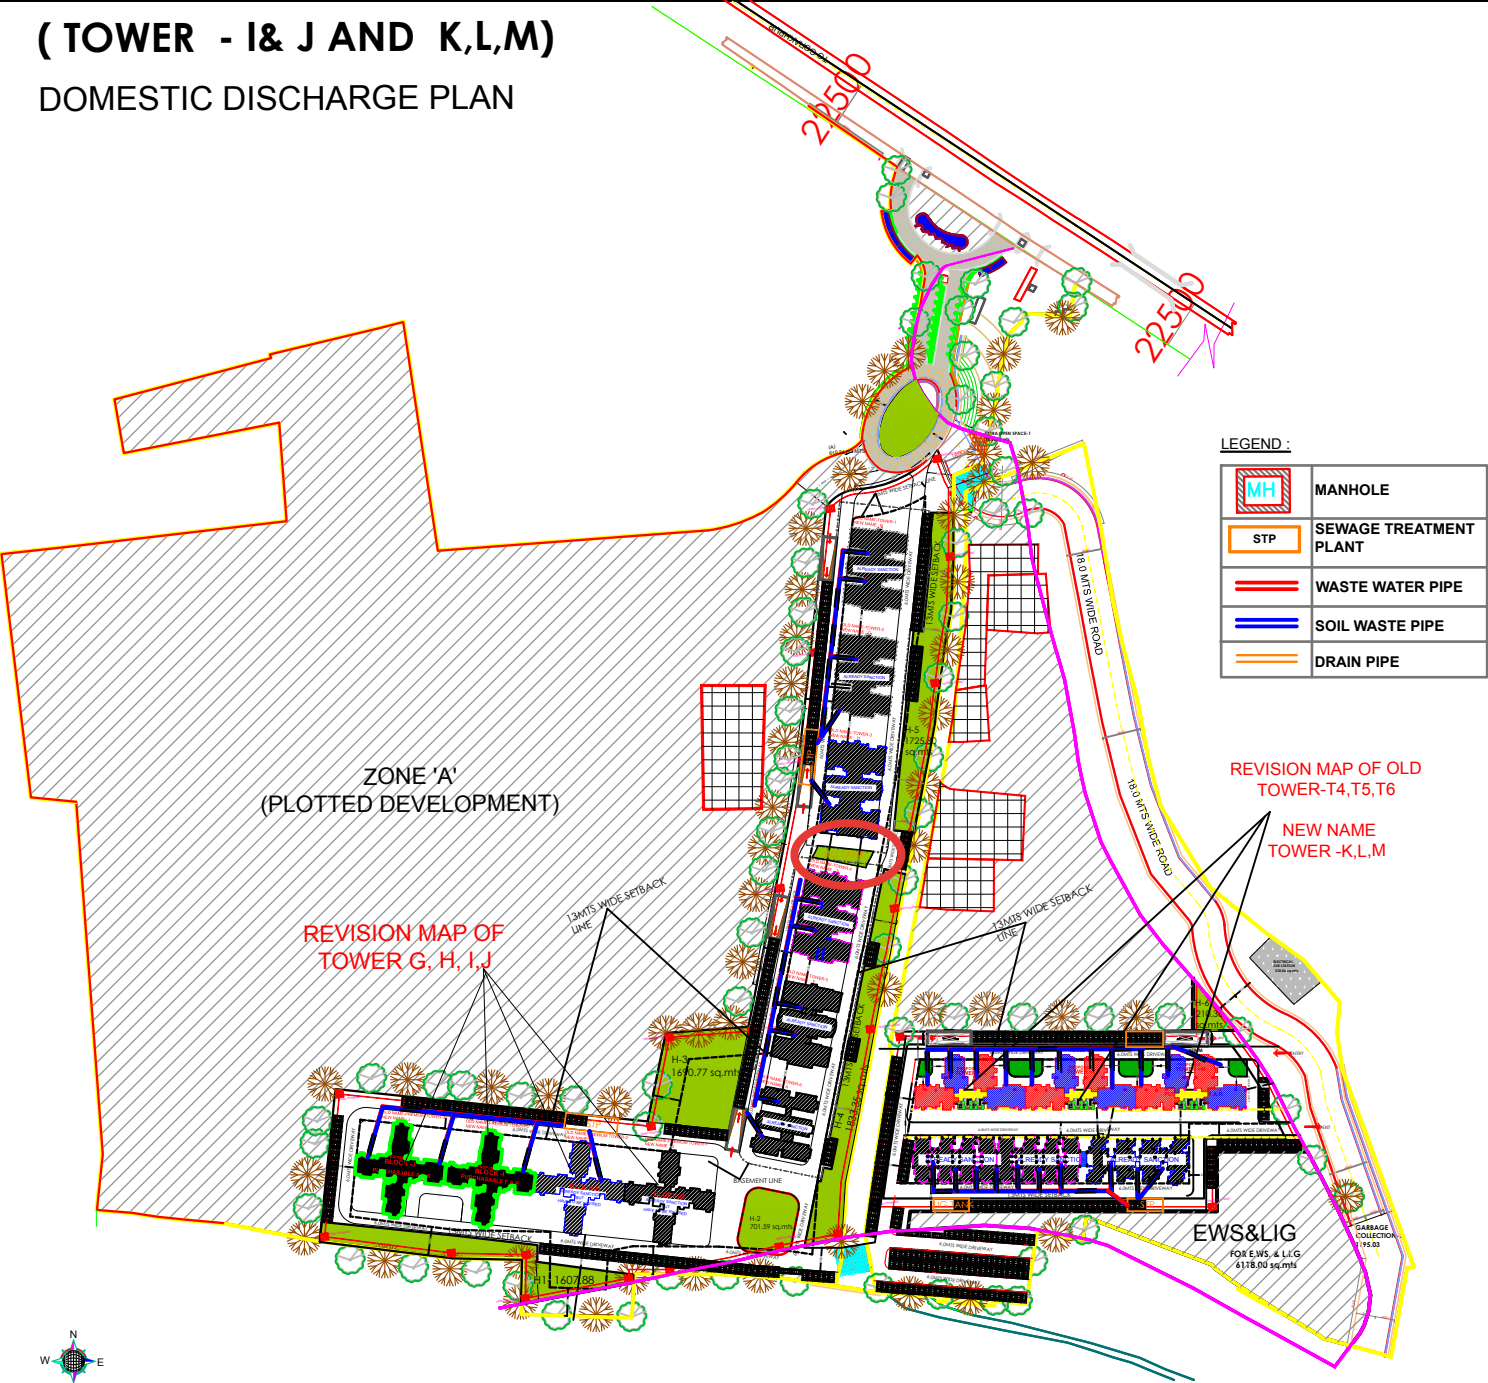

APPROVAL OF G.D.A.:

PROJECT TITLE:

PROPOSED LAYOUT
AT TARAMANDAL ROAD,
OPPOSITE SAHARA ESTATE,
GORAKHPUR

ARAZI NUMBER :-
1133, 1134ml, 1135ml, 1135ka, 1141ml, 1142ml,
1143ml, 1141ml, 1141ko, 1143/1, 1143/2ka, 1142ka,
1144, 1145/2, 1145/1, 1146, 1147, 1020, 1040/1,
1148/2, 1149/2, 1165, 1148/1, 1149/1, 1150/1, 1151,
1148/3, 1149/3, 1150/2, 1154/1, 1154/2, 1155, 1156,
1157, 1158, 1186ka, 1159, 1160, 1161, 1162ml, 1024,
1025, 1162, 1163, 1165, 1167, 1174, 1175, 1197, 1202,
1203, 1019, 1021/1, 1022ml, 1021/1, 1022/1ka,
1022/2, 1022/2, 1023, 1026, 1027, 1028, 1033, 1034,
1037, 1039, 1040, 1041, 1042, 1045, 1044, 1046/2,
1047, 1193/1, 1194/1, 1195/1, 1199 /1,1193/2, 1194/2,
1195/2,
1199 /2,1200/1,1198/2, 1198, 1201,1212
1132/2,1152,1153,1176,1164,1172,1168,1038,1018,1012ml,
1013ml,1012ml,1013ml,1014,1015,1016/1,1017/1,1016/2ml,
1017 /2,1016 /2ml,1017/2ml,
1035,1029,1030,1031,1032,1036,1049,1204,1178,1186,
1180ml,1181ml,1182ml,1184ml,1185ml,1187,1188,1191,1192,
1200/3,1179,1183,1011,
1008,1007,1006,1005,1004,1003,

ALS
AISHPRA LIFESPACES
THROUGH DIRECTOR
SHRI ANOOP SARAFF

SHEET NO-4

SCALE:
DWN BY: Ar.Nitesh CKD BY: ashish

OWNER SIGN.

ACORE ARCHITECTURAL SERVICES PVT. LTD
ARCHITECT:ASHISH SRIVASTAVA
(B. ARCH)
BRANCH OFFICE : 3350 MATRI ANCHAL NEAR
GORAKHNATH RAILWAY CROSSING GORAKHPUR

