


| LEGEND | |
|--------|-------------------|
| | SEWER LINE |
| | STP BY PASS LINE |
| | SEWER MANHOLE |
| GL. | GROUND LEVEL |
| CL. | CONNECTION LEVEL |
| IL. | INVERT LEVEL |
| DIL. | DROP INVERT LEVEL |

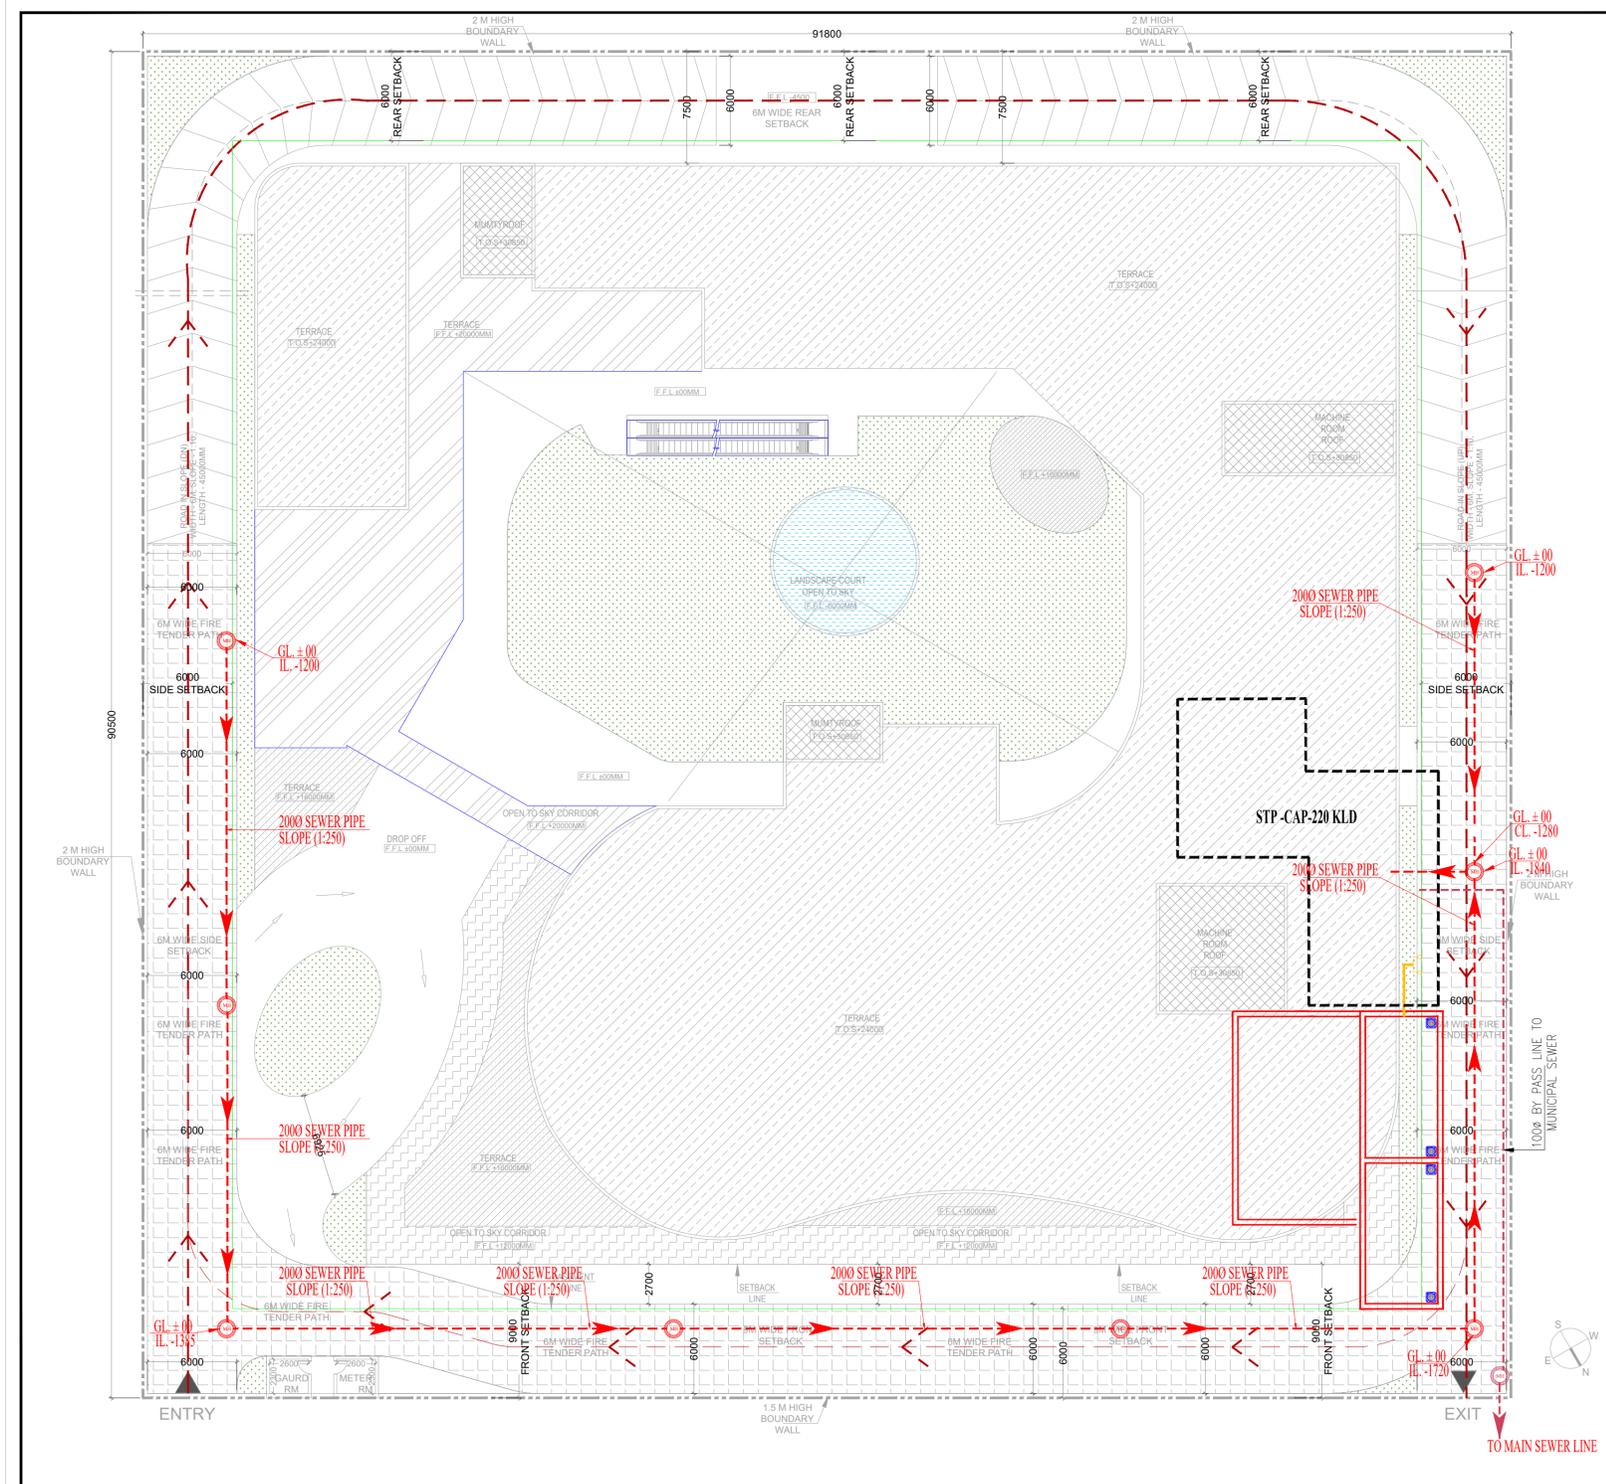

Ravi
RAVI KUMAR GARG
 ARCHITECT
 CA/2013/58473

| | |
|---|------------------|
| PLUMBING & FIRE FIGHTING CONSULTANT - | |
| C P Vidya and Associates <small>312A, UNITECH ARCADE, SOUTH CITY-2, SECTOR-49, NEAR PARK HOSPITAL (GURGAON), Haryana-122018 (INDIA) Email :- cpvidyassociates@gmail.com</small> | |
| REVISED SUBMISSION | |
| DRAWING OWNER: | |
| FRANKLIN INFRA TECH PVT LTD D7, UDYOG VIHAR, NEW ROHTAK RAOD, NEW DELHI-110041 | |
| PROJECT: | |
| PROPOSED COMMERCIAL DEVELOPMENT AT PLOT NO. C1-D2 SITUATED AT SEC-133, JAYPEE GREENS, WISH TOWN, NOIDA, UP | |
| DRAWING TITLE: | |
| SEWERAGE LAYOUT | |
| DRG. No: | |
| BUT/COM/SW-02 | |
| SCALE | DATE |
| 1:150 | 16-09-2023 |
| OWNER'S SIGN | ARCHITECT'S SIGN |
| ACPL | |
| DEALT BY | CHECKED BY |
| G.K.DHIMAN | SATYA PRAKASH |