


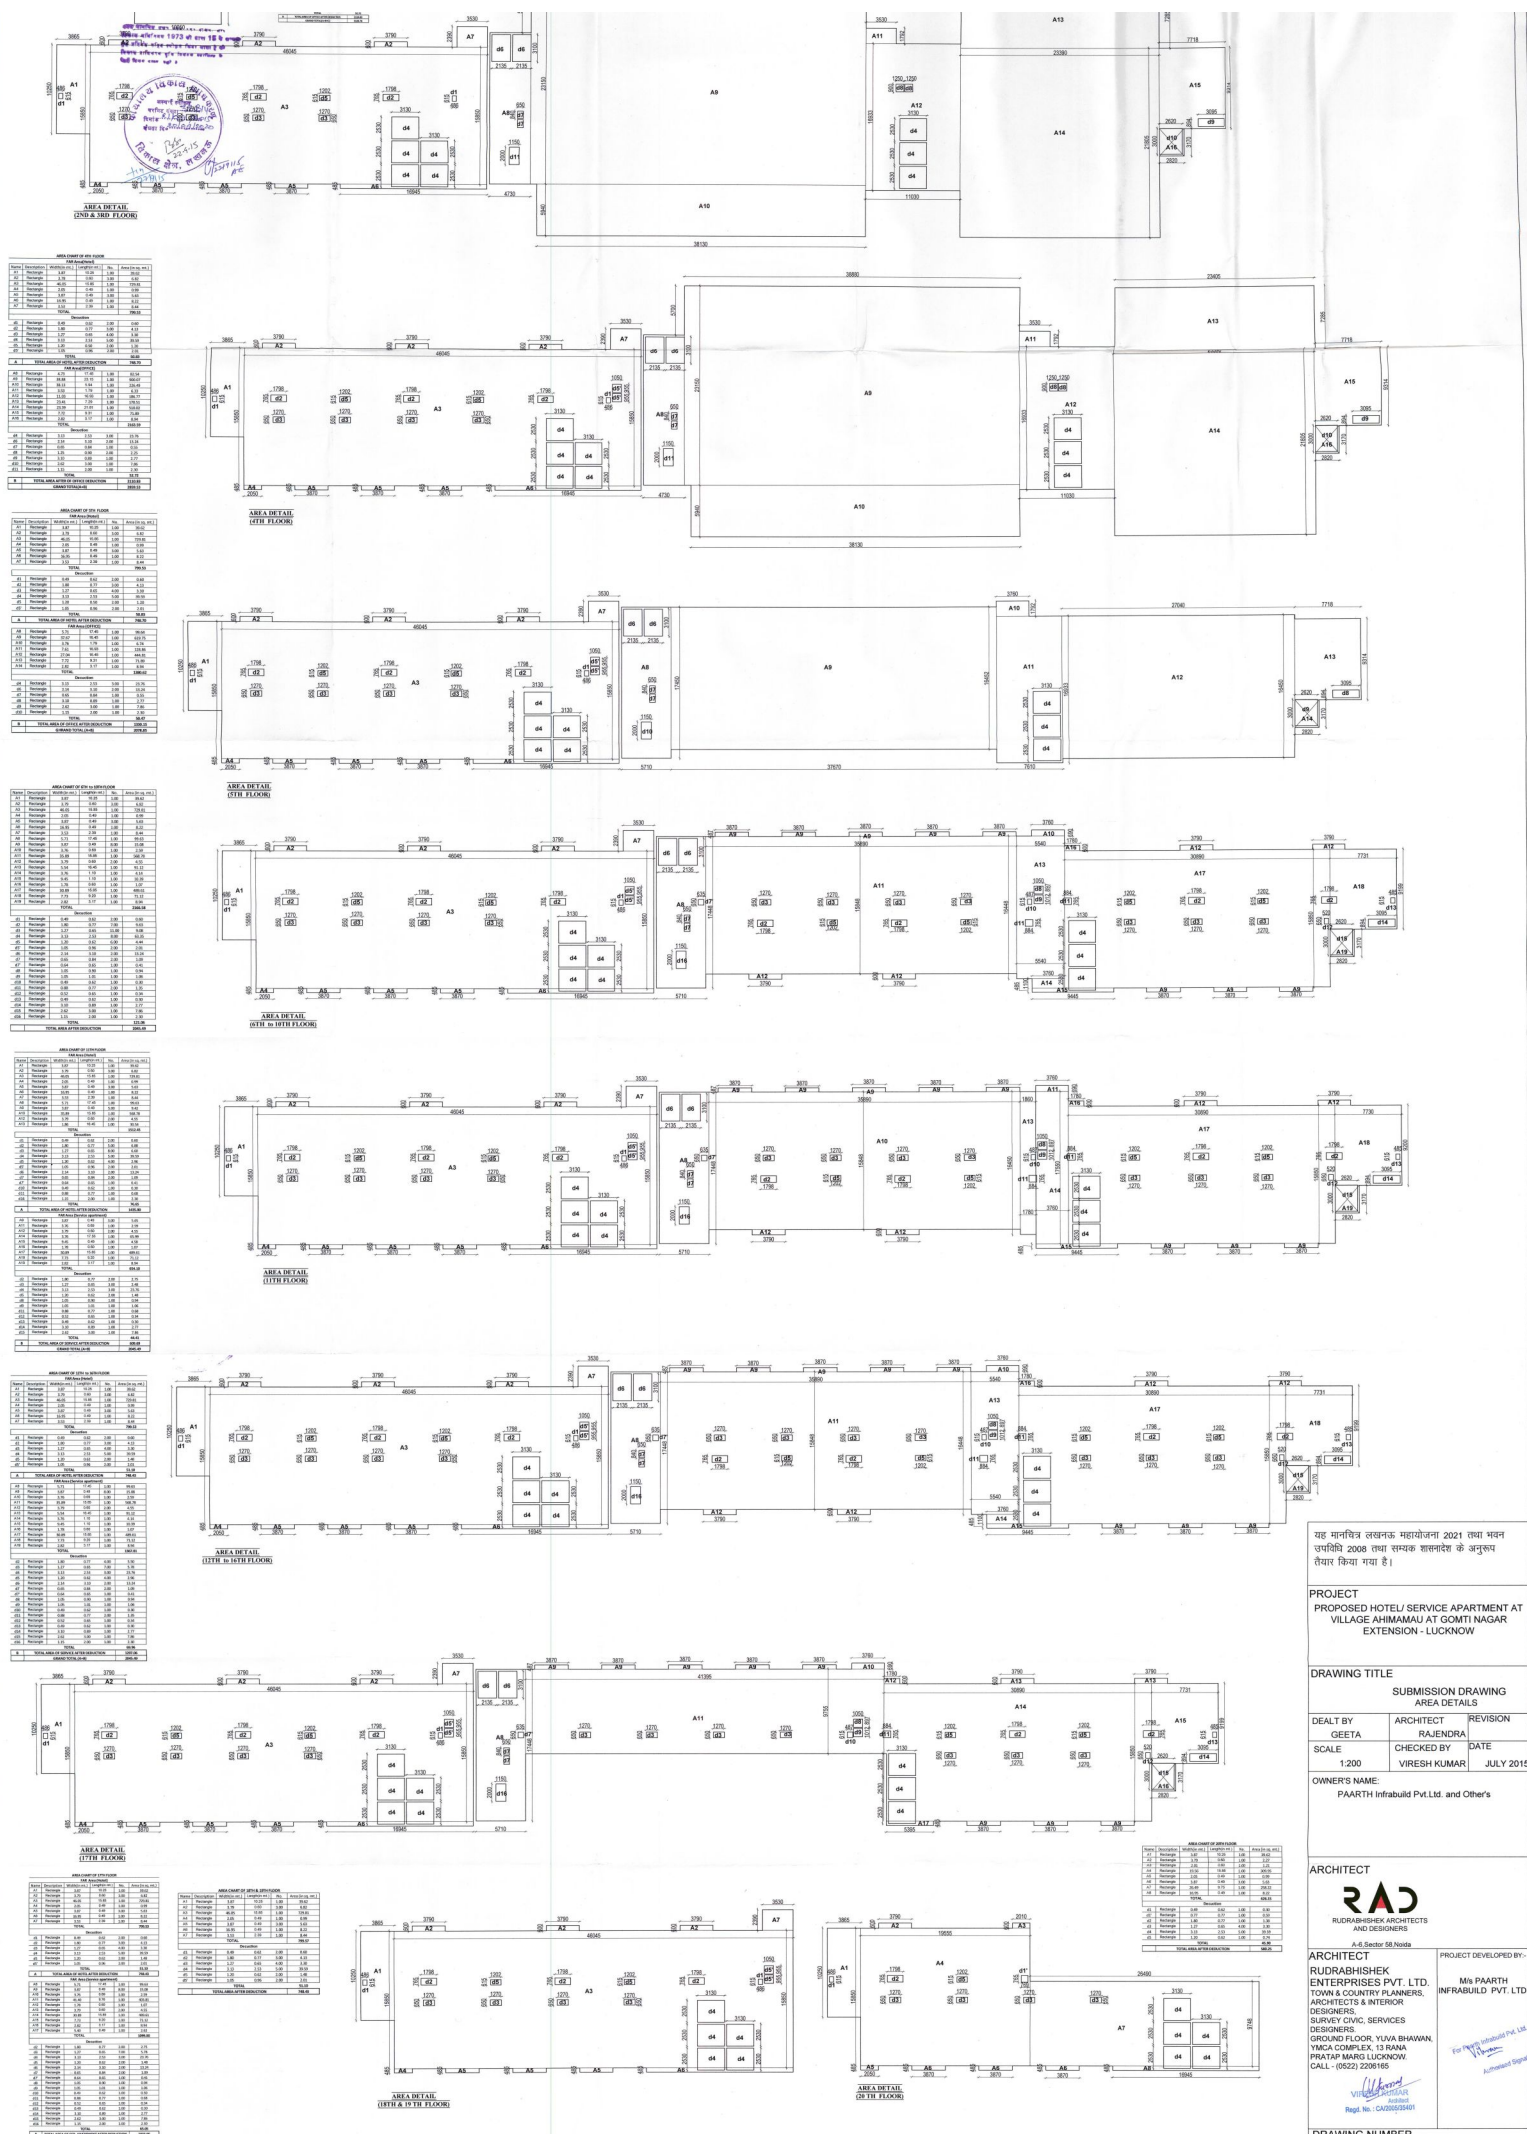

हल मानचित्र लखनऊ महाराज 2021 तथा भवन
उपस्थिति 2008 तथा समक शसकदेश के अनुसार
तैयार किया गया है।

PROJECT
PROPOSED HOTEL/ SERVICE APARTMENT AT
VILLAGE AHIMAMAU AT GOMI NAGAR
EXTENSION - LUCKNOW

DRAWING TITLE
SUBMISSION DRAWING
AREA DETAILS

DEALT BY	ARCHITECT	REVISION
GEETA	RAJENDRA	DATE
SCALE	VIRESH KUMAR	JULY 2015

OWNER'S NAME:
PAARTH Infrabuild Pvt.Ltd. and Other's

ARCHITECT
RAD
RUDRABHISHEK ARCHITECTS
AND DESIGNERS
A-5 Sector 58 Noida

PROJECT DEVELOPED BY:
PAARTH ENTERPRISES PVT. LTD.
TOWN & COUNTRY PLANNERS,
ARCHITECTS & INTERIOR
DESIGNERS,
SURVEY CHAC. SERVICES
DESIGNERS,
GROUND FLOOR, YOUNG BHAWAN,
UNICA COMPLEX, 13 RANA
PRATAP MARG LUCKNOW,
CALL : (0522) 2208165
Regt. No. : CA06255401

DRAWING NUMBER
PAARTH/SUB-8/11