
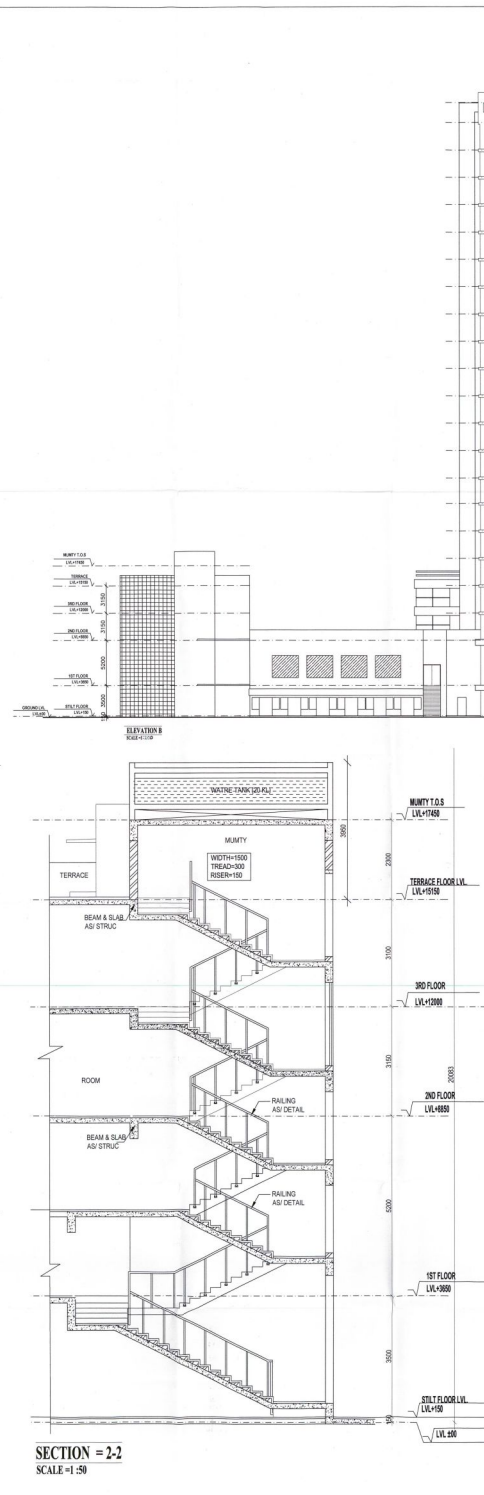
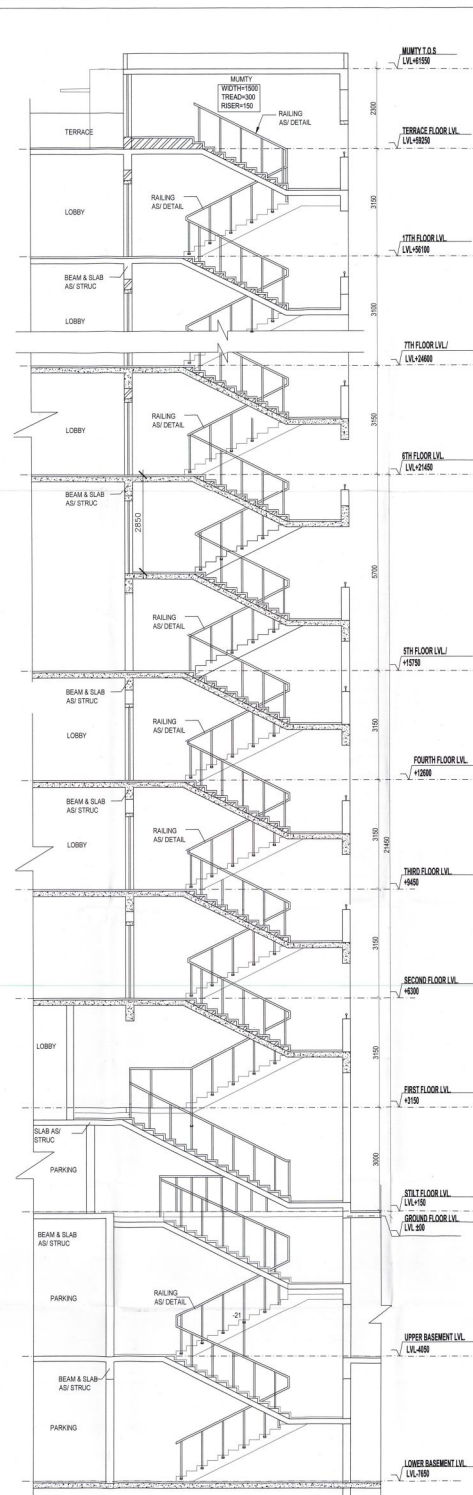


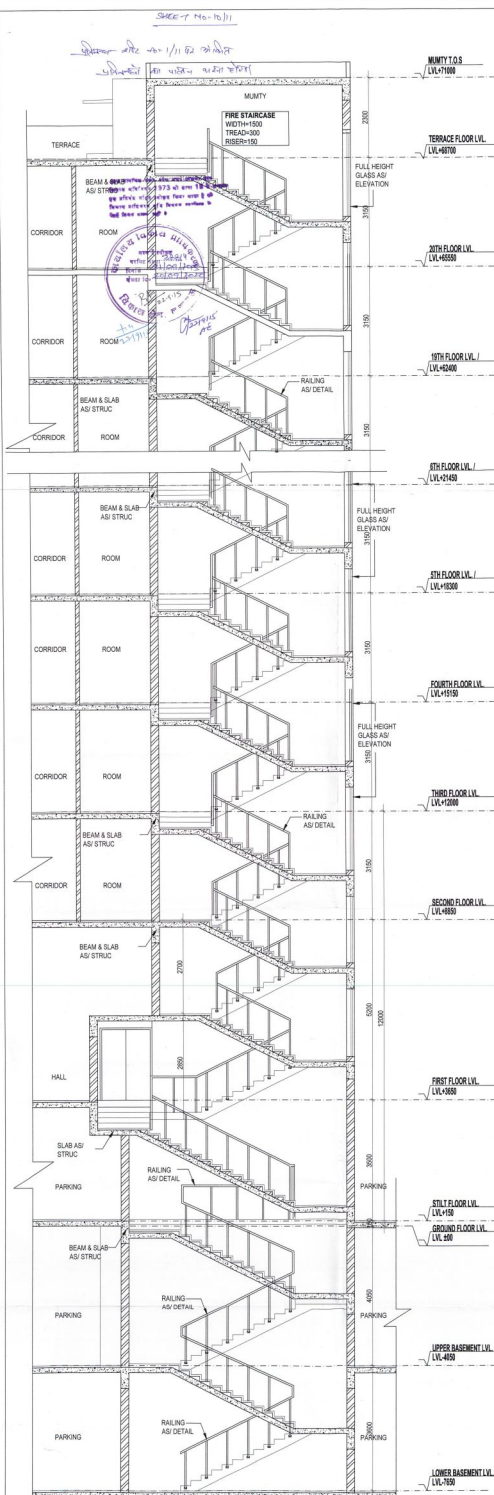

This drawing is a "COPYRIGHT" contents of this drawing or part thereof may not be used or reproduced without the permission of the Architect

NORTH

यह मानचित्र लखनऊ महाराजना 2021 तथा भवन उपविधि 2008 तथा सम्यक शासनादेश के अनुरूप तैयार किया गया है।

PROJECT
PROPOSED HOTEL/ SERVICE APARTMENT AT VILLAGE AHIMAMAU AT GOMTI NAGAR EXTENSION - LUCKNOW

DRAWING TITLE
SUBMISSION DRAWING ELEVATION & STAIR SECTIONS

DEALT BY
GEETA

ARCHITECT
RAJENDRA

REVISION

SCALE
1:50

CHECKED BY
VIRESH KUMAR

DATE
JULY 2015

OWNER'S NAME:
PAARTH Infrabuild Pvt.Ltd. and Other's

ARCHITECT
RUDRABHISHKEK ARCHITECTS AND DESIGNERS
A-6 Sector 58 Noida

ARCHITECT
RUDRABHISHKEK ENTERPRISES PVT. LTD.
TOWN & COUNTRY PLANNERS, ARCHITECTS & INTERIOR DESIGNERS, SURVEY CIVIL, SERVICES DESIGNERS.
GROUND FLOOR, YUVA BHAWAN, YUVA COMPLEX, 13 RANA PRATAP MARG LUCKNOW, CALL : (0522) 2206165

PROJECT DEVELOPED BY-
M/s PAARTH INFRABUILD PVT. LTD.

For: [Signature]
Regd. No. : CA000205641

Authorised Signatory

DRAWING NUMBER
PAARTH/SUB-10/11