


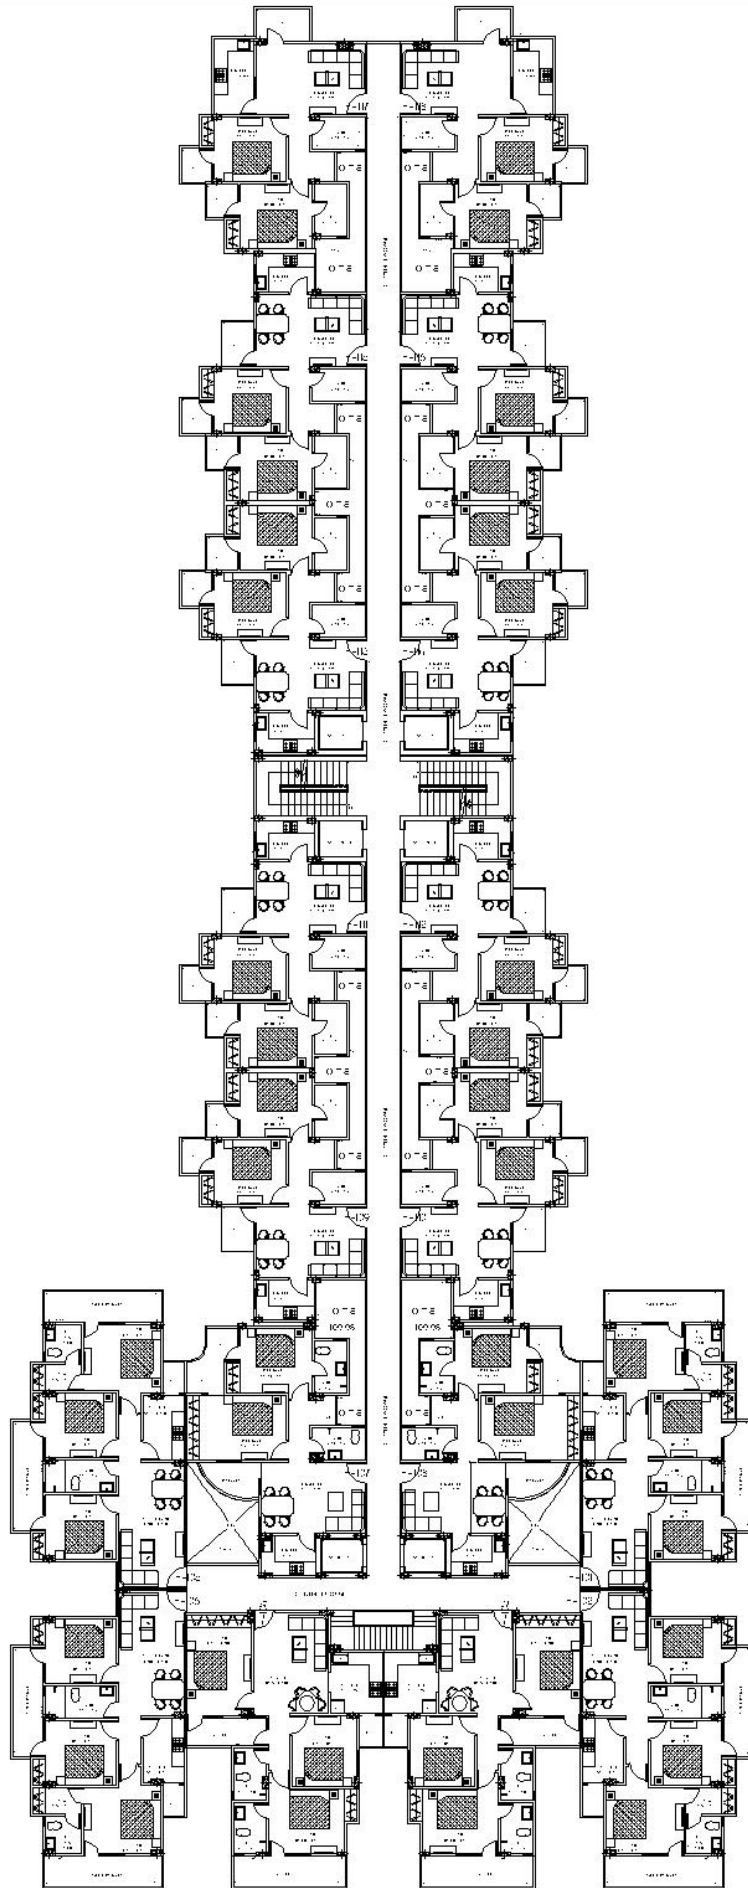

OWNED BY:-
SHIPRA BUILDERS P.LTD
7/190 S/W ROOP NAGAR KANPUR

DRG NO & TITLE:-
PLUMBING DRAWING

PROPOSED RESIDENTIAL APARTMENT
AT PART OF ARAZI No.345,50,352,338,331,
332,337 MOU JAVINNAKPUR,
KESHAVE PURAM KANPUR NAGAR

PROJECT:-