

PROJECT  
**PROPOSED GROUP HOUSING**  
 FOR  
**SIKKA RIVERSIDE RESIDENCY**  
 PRIVATE LIMITED  
 AT  
 PLOT NUMBER 414 T.G. NEW CIVIL LINE  
 SCHEME, NEW HYDERABAD, HYDERABAD  
 ROAD BEARING MUNICIPAL NUMBER  
 509/365(169), PURANA HYDERABAD (1968),  
 LUCKNOW

LEGEND FOR SERVICES	
	100 Ø WATER SUPPLY LINE
	150 Ø BORING POINT
	FIRE BRIDGE INLET CONNECTION
	110 Ø FIRE SUPPLY LINE

- REMARK
- Dimensions are to be read not to be measured.
  - Any discrepancy in the drawing, if any, should be brought to the notice of the architect immediately.
  - All dimensions are in meter.
  - All dimension & levels are from unfinished architectural surface.
  - All the rights of the drawing are reserved with the architect. Reproducing the drawings in any form without the prior permission of architect is not permitted.
  - If no remarks / suggestions are given within fifteen days from the release date of the drawing the drawing shall be deemed as final draft.
  - All the information regarding the land / building & It's surrounding is provided by the owner.
  - Architect shall not be responsible for any kind of discrepancy regarding land information.

SCALE	DATE	DRG. NO.-
1 : 100	AUGUST - 2025	

DRG. TITLE  
**WATER SUPPLY PLAN**


DRAWN BY	NORTH
AJAI KISHORE	

OWNER SIGNATURE

ARCHITECT SIGNATURE  
  
 ARCHITECT  
 UNIT SRIVASTAV  
**VASTULIPI**  
 CA/91/14249

ARCHITECT

**PUNIT SRIVASTAV**  
**VASTULIPI**  
 ARCHITECTS, DESIGNERS & PLANNERS  
 vastulipi@gmail.com, 09935590999  
 www.vastulipi.com

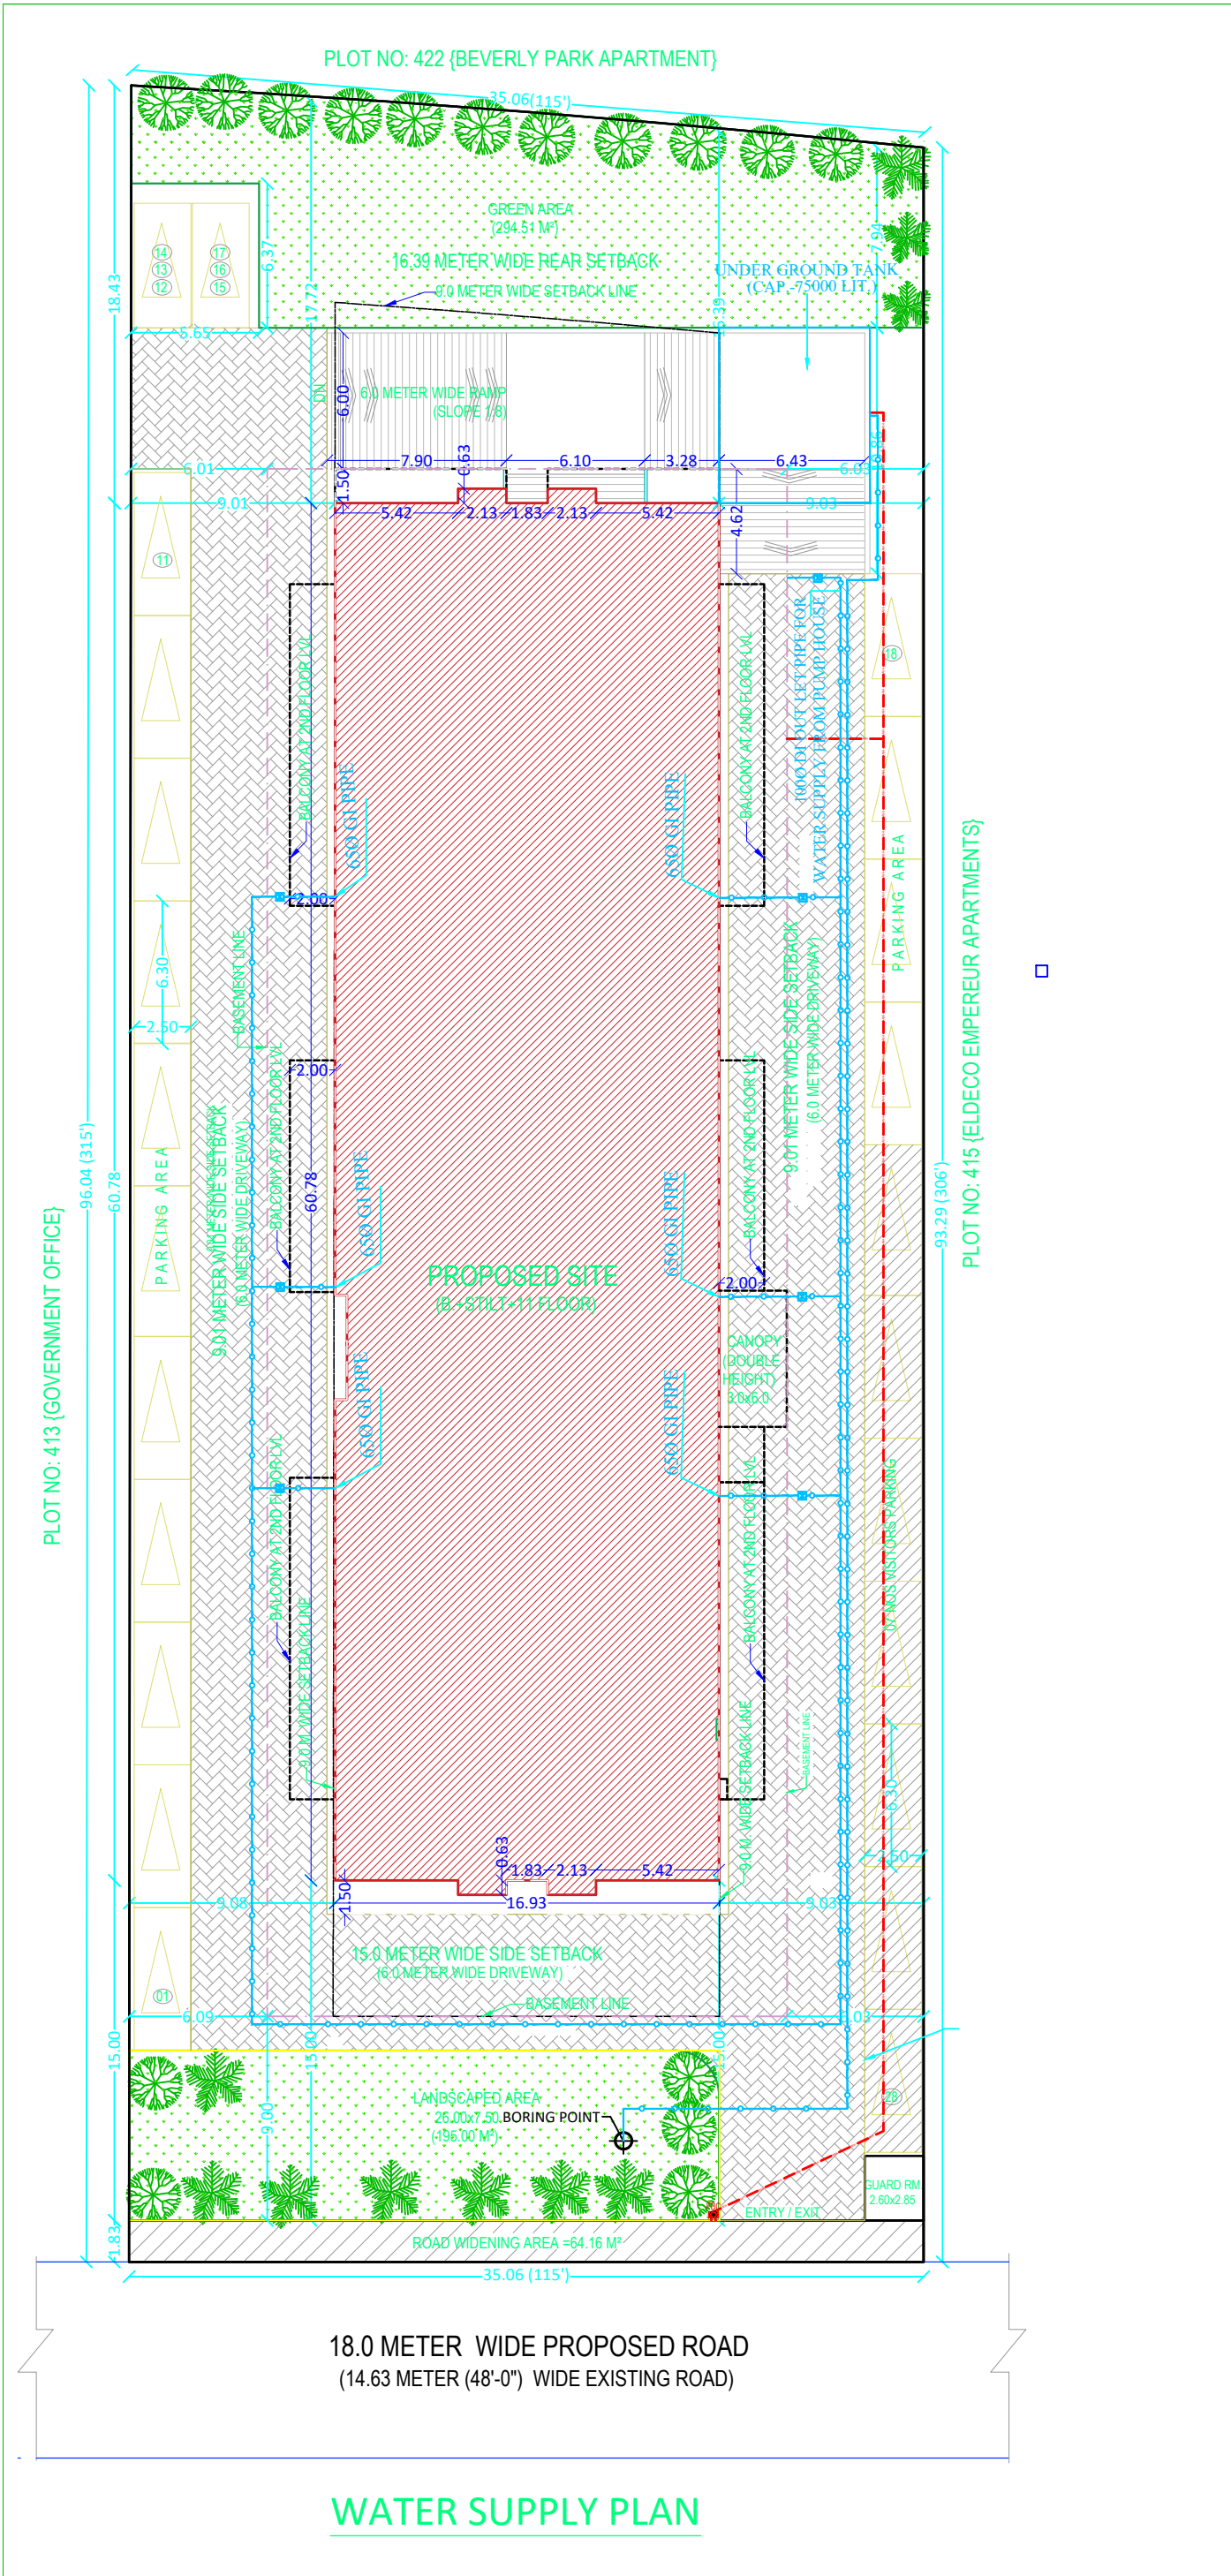

18.0 METER WIDE PROPOSED ROAD  
 (14.63 METER (48'-0") WIDE EXISTING ROAD)

**WATER SUPPLY PLAN**