

UCHDPL- Samridhi Homes EWS LIG Group Housing
PROJECT AREA - 39152.630 SQM.


Architect :
Wave Infratech Pvt. Ltd.
C-1, Sector-3
Noida, U.P. 201301
TEL: +91 120 4180500

Structure Consultant


E MAIL: sssaaabb@gmail.com
TEL : - 011-41631766

MEP Consultant

BRIAN ENGINEERING CONSULTANTS
(Building Engineering Services)
C-112, JOKHIM, Noida, U.P. - 201301
Tel: 011-41631766
Email: brian@brian.com

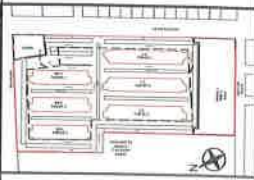

KEY PLAN-EWS LIG WAVE CITY PH04

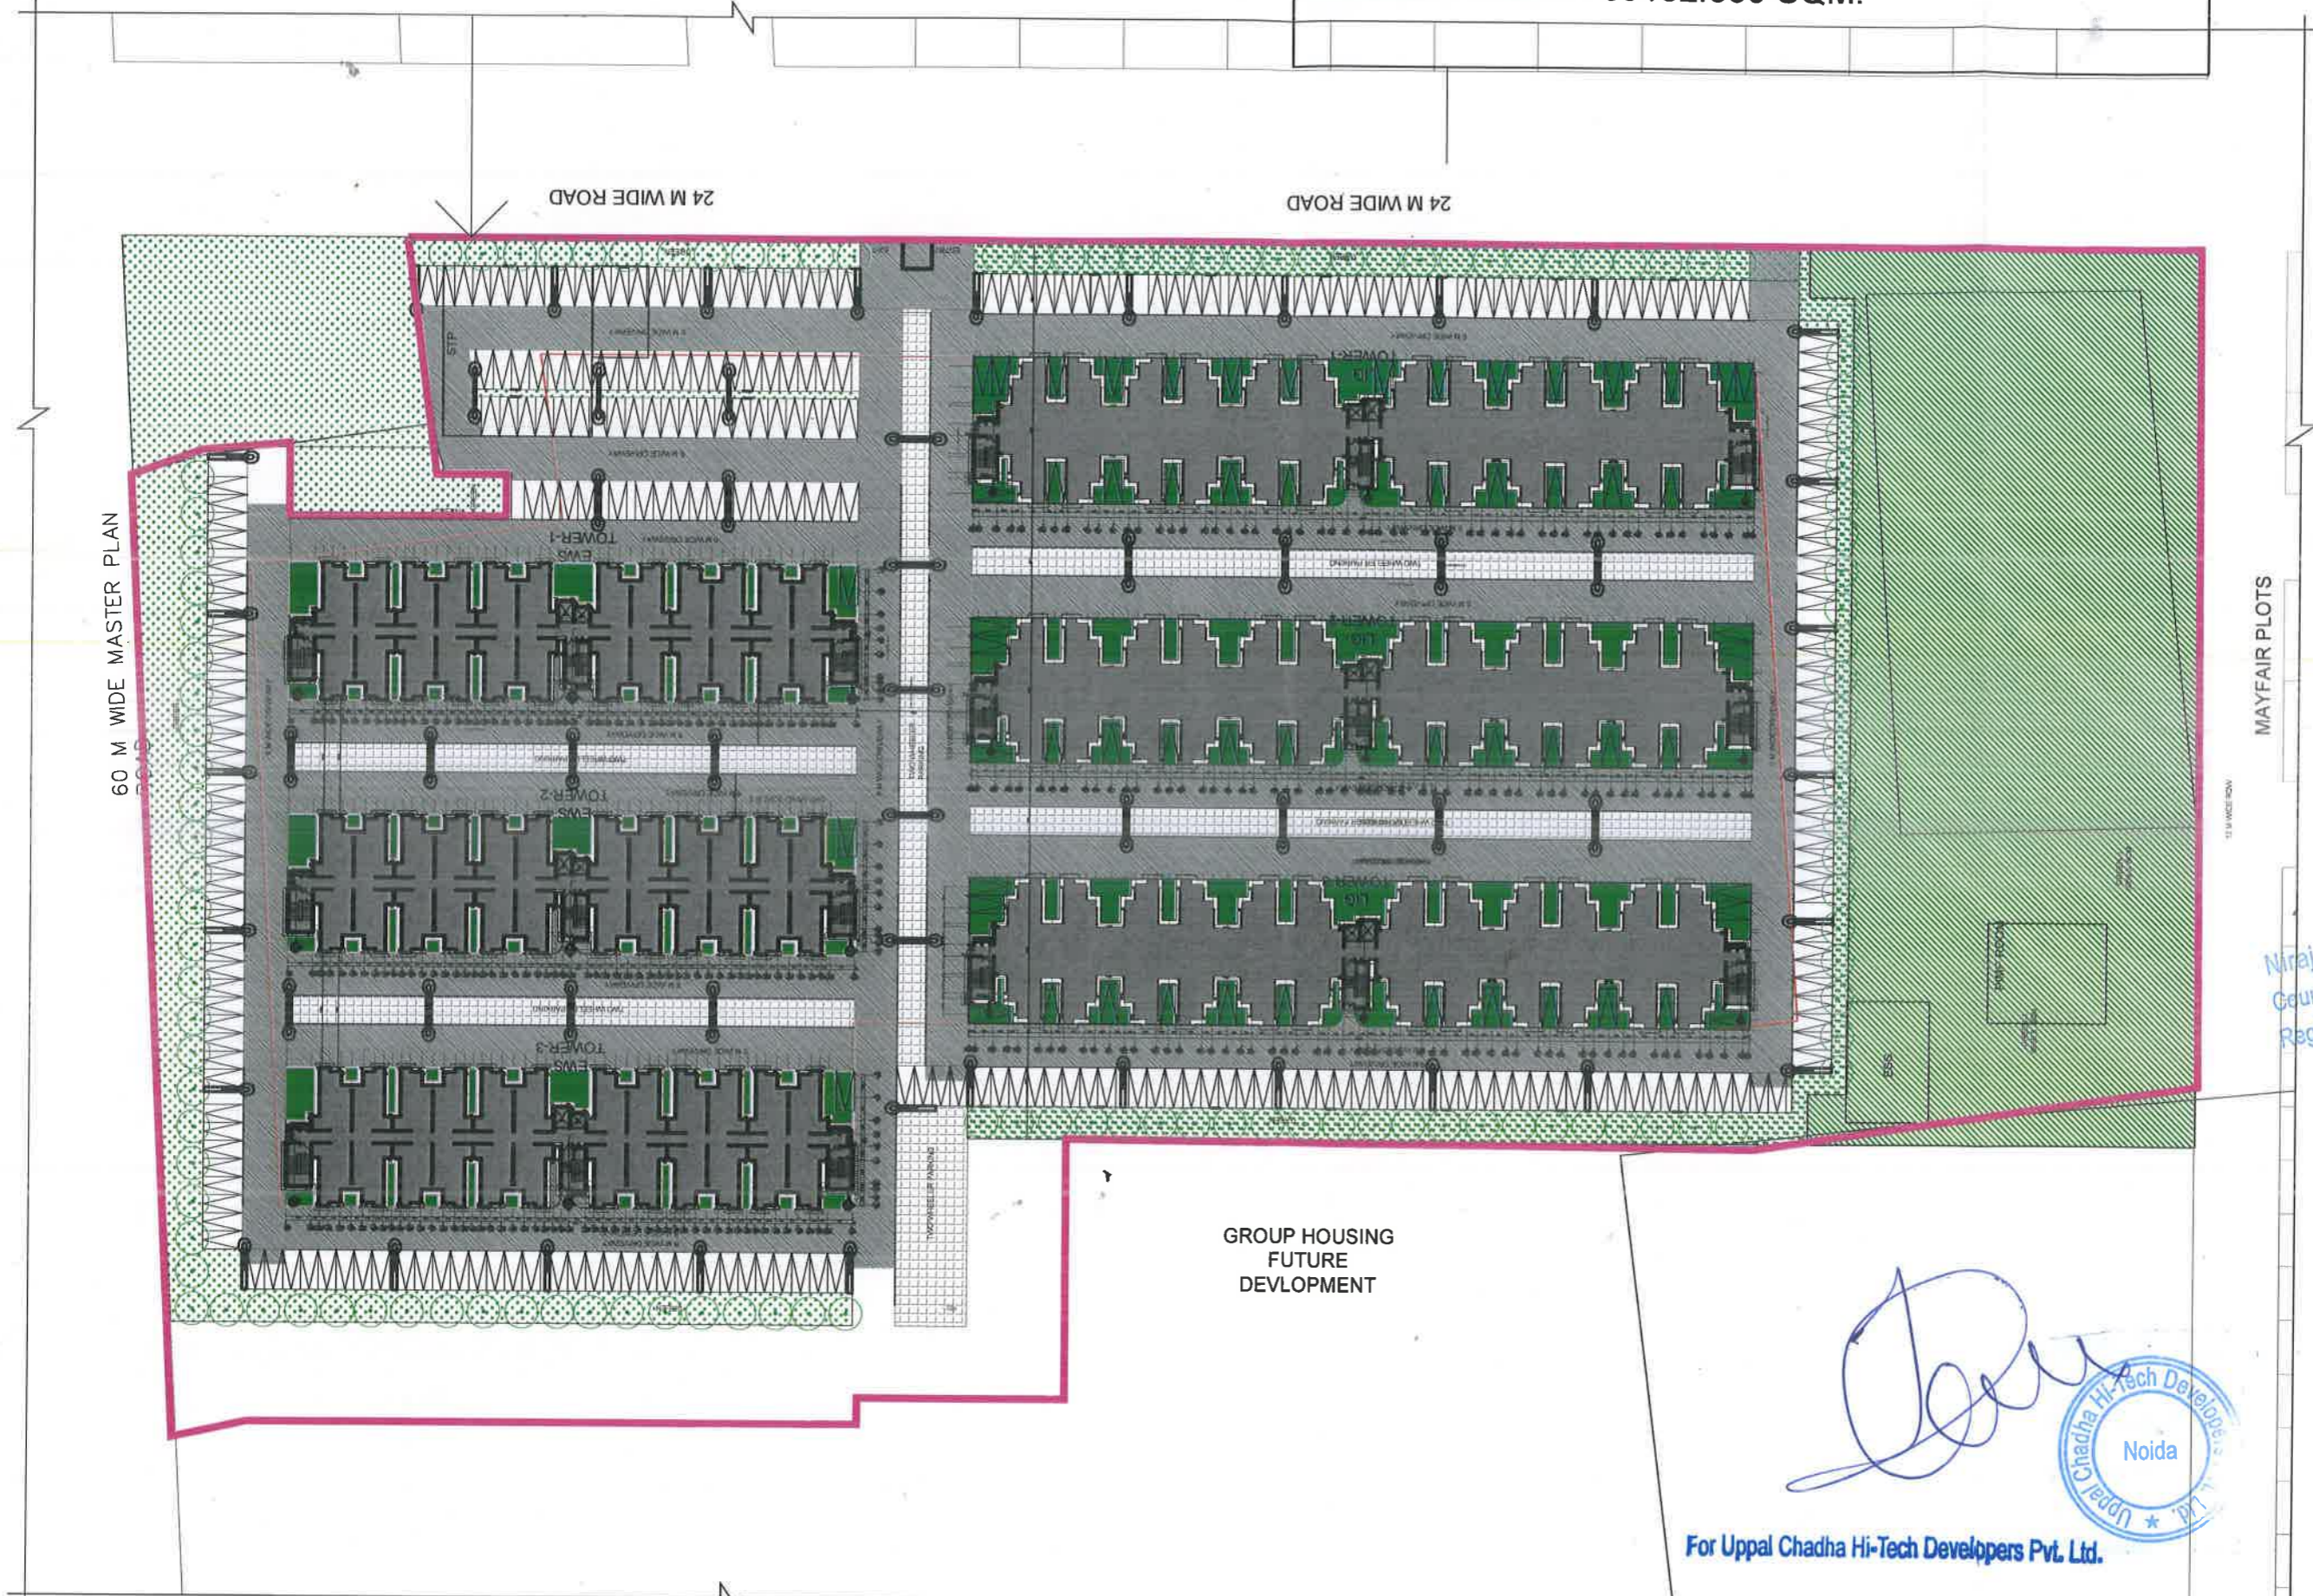

Niraj Kumar
Council of Architecture
Registration No. CA/2009/46122

CLIENT: WAVE INFRA TECH PVT. LTD.
PROJECT: EWS-LIG-PH-4
GH-2, SECTOR-1, WAVE CITY

DRAWN: PK
CHECKED: NN
DATE: 20.10.2023

General Notes:
1. DO NOT SCALE FROM THIS DRAWING.
2. ALL DIMENSIONS ARE IN METERS UNLESS OTHERWISE SPECIFIED AND LEVELS ARE IN METERS UNLESS OTHERWISE SPECIFIED. ALL DIMENSIONS TO BE VERIFIED ON SITE & APPROVED BY THE ENGINEER.
3. ALL DRAWINGS SHALL BE REVIEWED FOR CONFORMANCE WITH OTHER RELEVANT ARCHITECTURAL, STRUCTURAL, MECHANICAL, AND ELECTRICAL DRAWINGS AND ALL RELEVANT SECTIONS OF THE SPECIFICATION. ANY DISCREPANCIES ARE TO BE BROUGHT TO THE ATTENTION OF THE ARCHITECT AND RESOLVED BEFORE COMMENCEMENT OF ANY WORK.
4. ALL WORK SHALL BE IN ACCORDANCE WITH THE SPECIFICATION AND STANDARDS.
5. ALL BLOCK WORK SHALL BE PROVIDED WITH APPROPRIATE DRAINAGE AND FINISHES AS PER STRUCTURE.
6. ALL BLOCK WORK SHALL BE PROVIDED WITH APPROPRIATE DRAINAGE AND FINISHES AS PER STRUCTURE.

Rev	Description	Date

DRAWING TITLE
EWS LIG Group Housing
UCHDPL- Samridhi Homes
LANDSCAPE PLAN

DWG. NO.
AR-EWS LIG PH04-100

[Signature]
For Uppal Chadha Hi-Tech Developers Pvt. Ltd.


Authorised Signatory

CERTIFIED TRUE COPY OF THE RESOLUTION PASSED IN THE MEETING OF BOARD OF DIRECTORS OF M/S UPPAL-CHADHA HI-TECH DEVELOPERS PRIVATE LIMITED HELD ON TUESDAY, 24TH DAY OF SEPTEMBER, 2024 AT THE CORPORATE OFFICE OF THE COMPANY AT C-1, SECTOR-3, NOIDA-201301 (U.P.) INDIA.

“**RESOLVED THAT** in supersession of the earlier resolutions passed in this regard by the Board of Directors, Mr. Rajiv Gupta, Managing Director, Mr. Sanjeev Jain, Director and Mr. Charanjeet Singh, Chief Operating Officer of the Company be and are hereby authorized, severally to appear and represent the Company before Ghaziabad Development Authority (GDA) or any of its Committee, Pollution Control Board, Ministry of Environment and Forest, Department of Environment, Department of Fire, Airport Authority of India or any other statutory Authority or any of their officers, at any place, as may be required, from time to time, in connection with or for the purposes of its project ‘WAVE City’ situated at Ghaziabad.

RESOLVED FURTHER THAT Mr. Rajiv Gupta, Managing Director, Mr. Sanjeev Jain, Director and Mr. Charanjeet Singh, Chief Operating Officer of the Company be and are hereby authorized, severally to sign and give, submit, file, provide, furnish etc. answer to any query, question, or any application, reply, information, documents etc. raised, asked, required by any of the aforesaid authority, committee or any officer thereof whether orally or in writing.

RESOLVED FURTHER THAT Managing Director/Director/Company Secretary of the Company be and is hereby authorized to submit a certified copy of this resolution under his signature with any of the said authority or any other person, as may be required.”

**Certified True Copy
For Uppal-Chadha Hi-Tech Developers Private Limited**



Rajiv Gupta
Managing Director

DIN: 00071754

Address: B1/801, 8th Floor, County One O Seven,
Plot No GH 01 A/B Alfa, Sector-107, Noida,
Gautam Buddha Nagar, Uttar Pradesh, India- 201301

Uppal-Chadha
Hi-Tech Developers
Private Limited

Site Office
Sales Pavilion
Sardar Kulwant Singh
Chadha Marg
NH-24, Wave City
Ghaziabad-201015
(U.P.) INDIA

T+91-0120-4188950
T+91-0120-4188952

Corporate Office
C-1, Sector-3
Noida-201301 (U.P.)
INDIA

T+91-0120-4180500
F+91-0120-4180541

Registered Office
First Floor M-4
South Extension Part-II
New Delhi South Delhi
DL-110049 INDIA

T+91-011-43282040/41