




SC-02-H & I

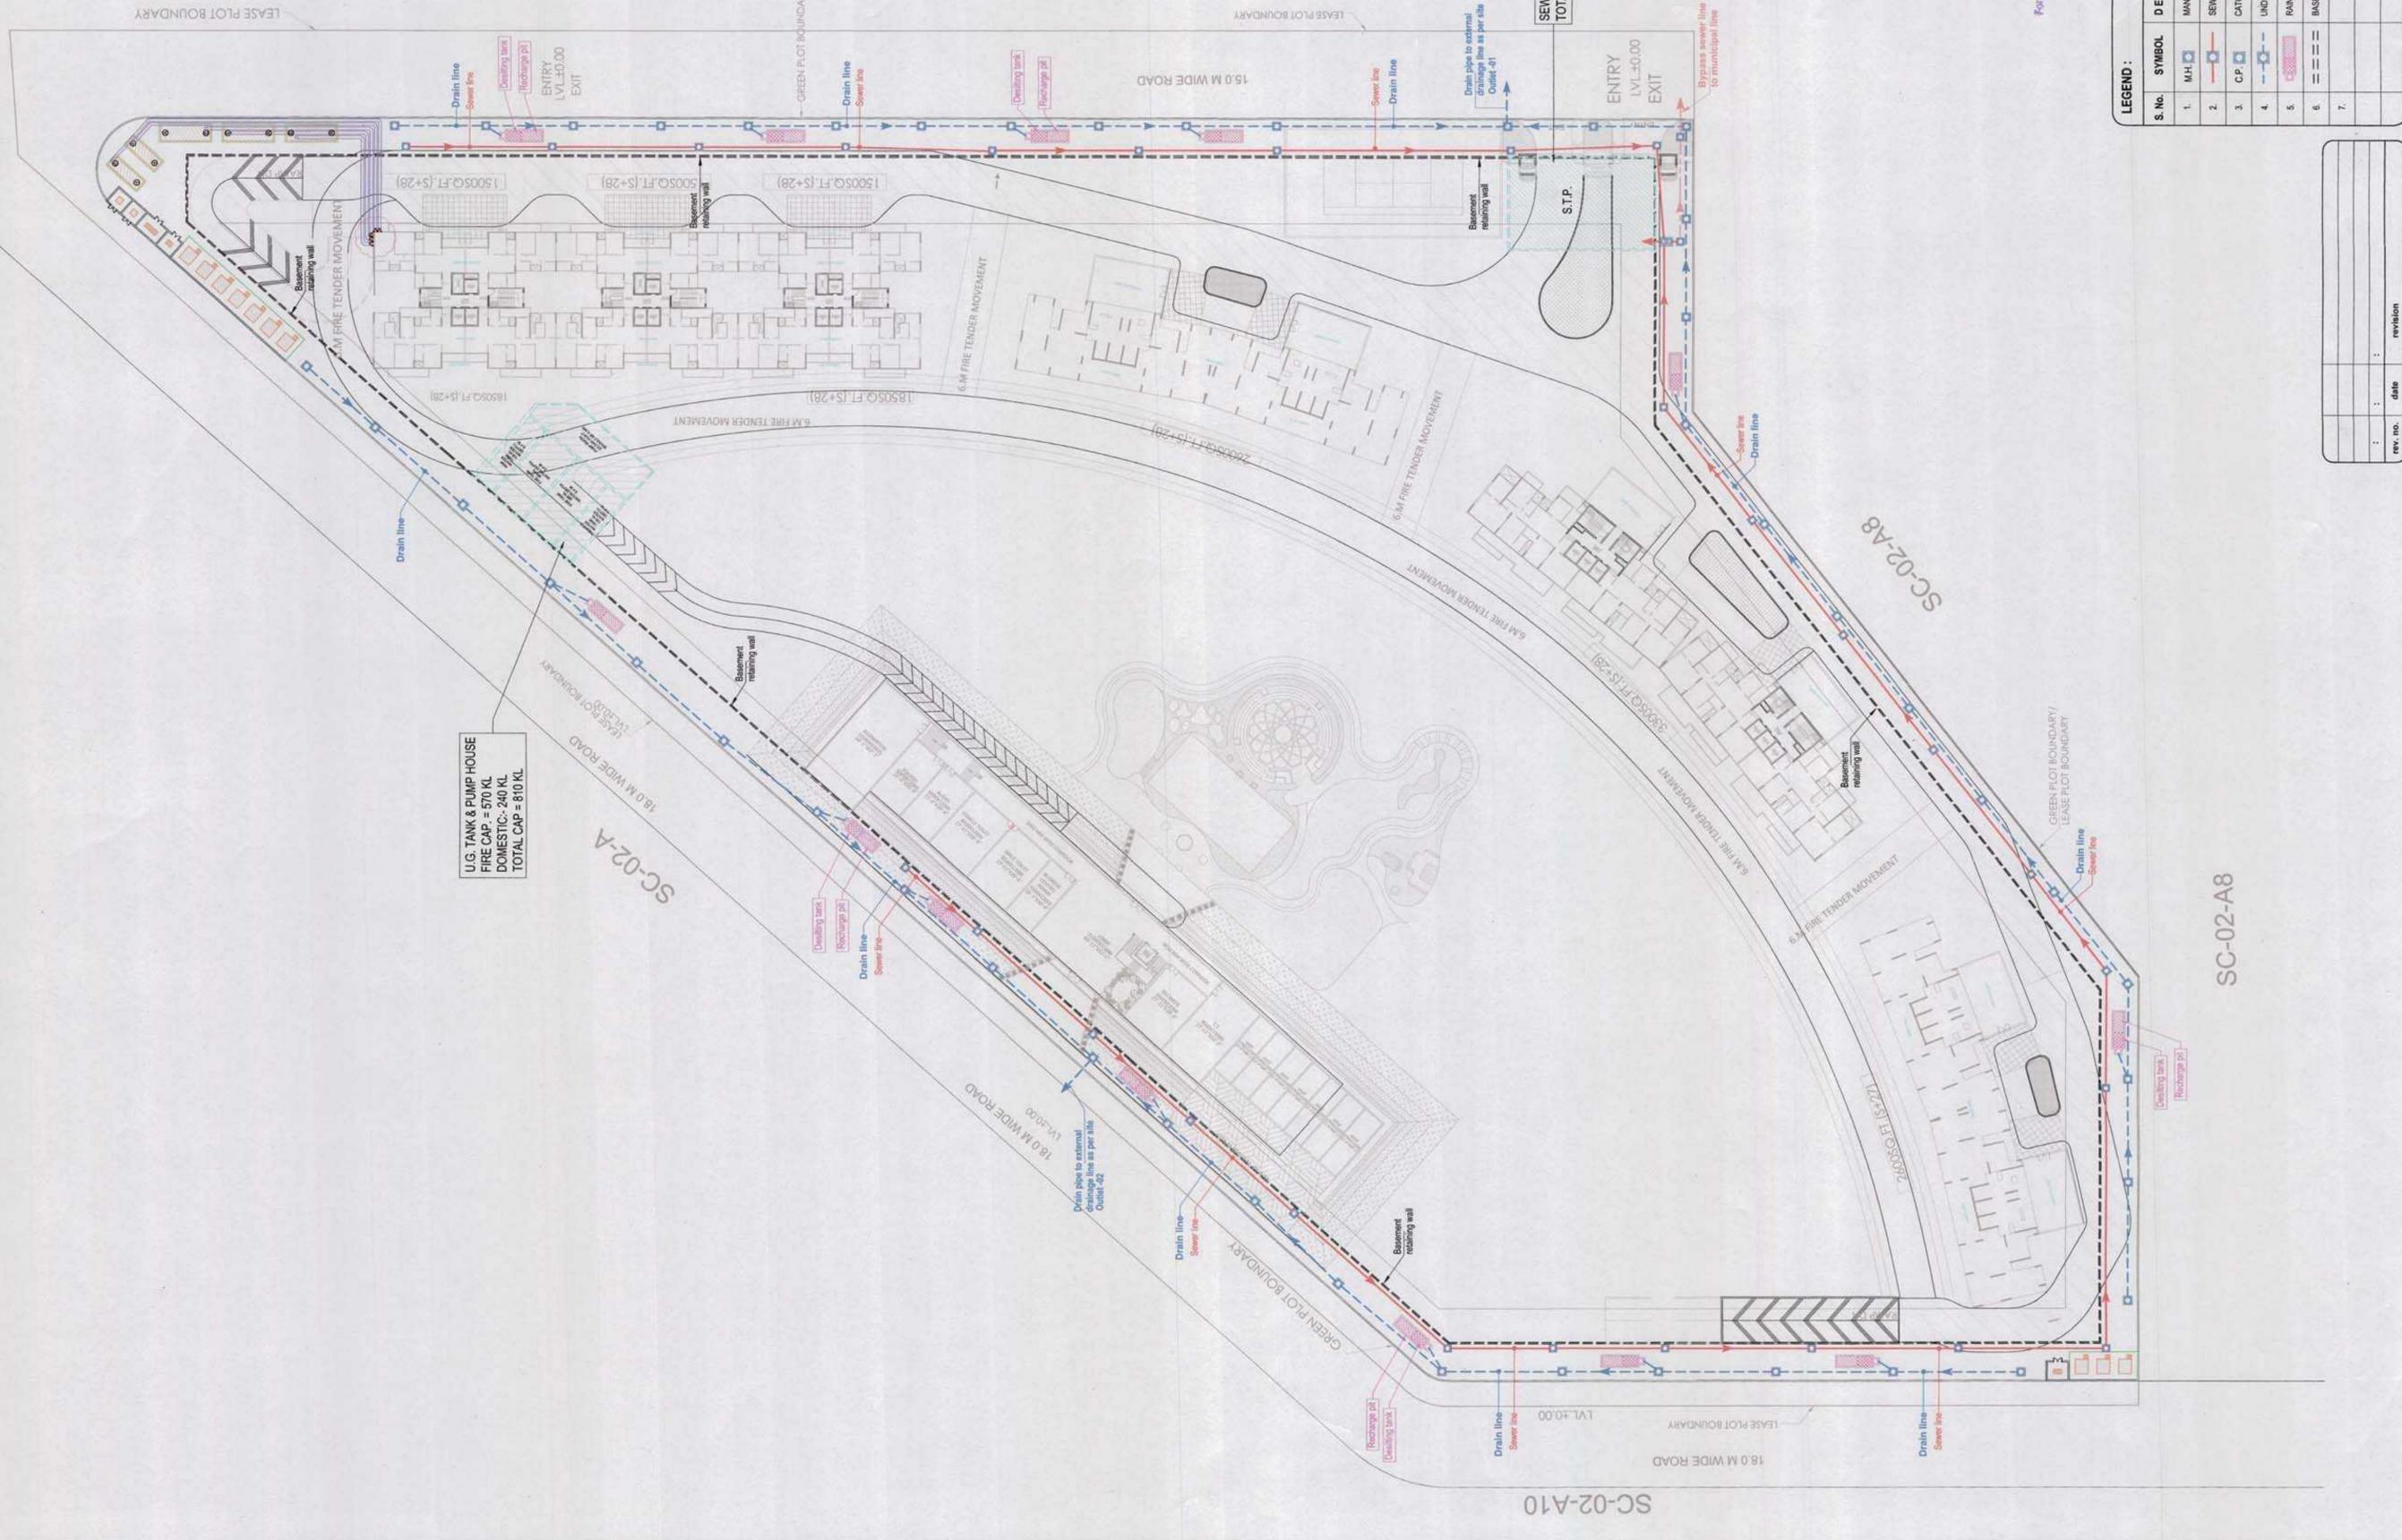

U.G. TANK & PUMP HOUSE
FIRE CAP. = 570 KL
DOMESTIC = 240 KL
TOTAL CAP = 810 KL

SC-02-A10

SC-02-A8

SC-02-A8

LEGEND :

S. No.	SYMBOL	DESCRIPTION
1.	M.H.	MANHOLE
2.	SEWER LINE	SEWER LINE
3.	C.P.	CATCH PIT
4.	UNDER GROUND PIPE DRAIN	UNDER GROUND PIPE DRAIN
5.	RAIN WATER HARVESTING	RAIN WATER HARVESTING
6.	BASEMENT RETAINING WALL	BASEMENT RETAINING WALL
7.		

rev. no.	date	revision

project
PROPOSED PLAN OF SPORTS CITY AT
LAND PARCEL SC - 02/A7, SECTOR - 150, NOIDA.

title
LAYOUT PLAN
sub-title
WASTE DISPOSAL PLAN

Drawing released for
 APPROVAL
 ADVANCE COPY
 RERA SUBMISSION
 CONSTRUCTION

dra. no. PS150 / EXT. / S-01
scale 1 : 550 @ A1
date MAY, 2019

drawn by Anil
designed by Sanjay Gool
checked by Anand Havella

architects
Architect Hafeez Contractor
28 Bank Street, Bombay 400 023, Tel: 2661920

services consultant
Consummate Engineering Services (P) Ltd.
Noida Office: B - 57, Sector - 47, Noida - 201 301
Tel: (0120) 2303500 (30 Lines)
Lko Office: R 066, Rohini Plumeria, Conna Nagar, Lucknow
e mail: mail@cespln, website: www.cespln

For Stronghold Prochold Private Limited
Authorised Signatory