




24.00 M WIDE ROAD

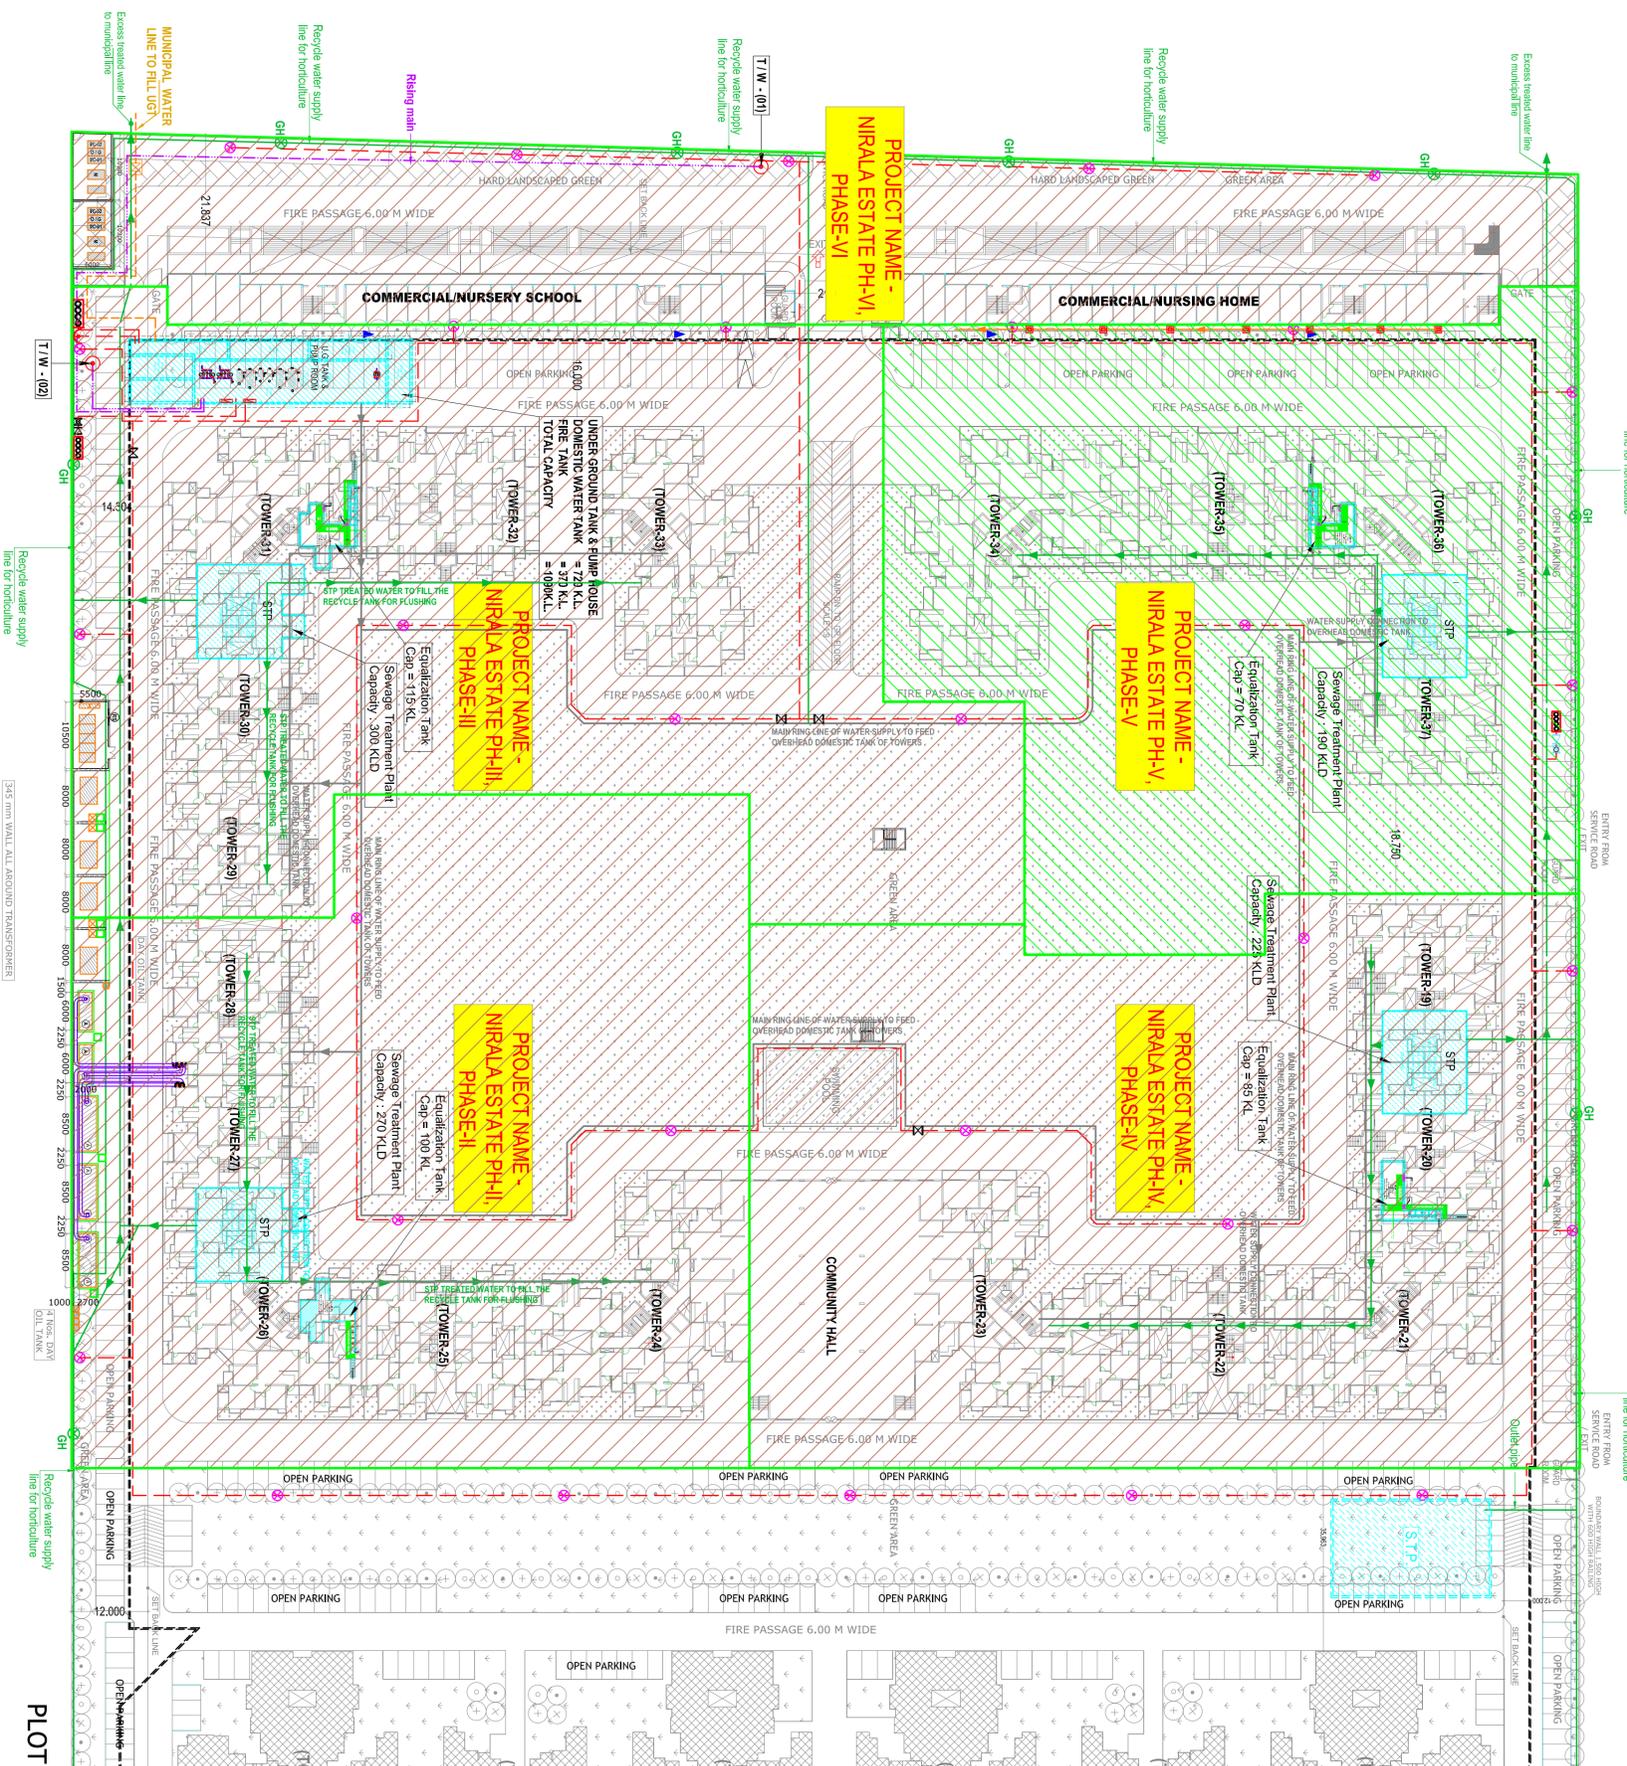

PLOT

LEGEND :

S.No.	SYMBOL	DESCRIPTION
1.	M.H.	MANHOLE
2.	SEWER LINE	SEWER LINE
3.	C.P.	CATCH PIT
4.	UNDER GROUND PIPE DRAIN	UNDER GROUND PIPE DRAIN
5.	DOMESTIC WATER SUPPLY LINE	DOMESTIC WATER SUPPLY LINE
6.	RINGING MAIN LINE (FROM T.W. TO U.G.T.)	RINGING MAIN LINE (FROM T.W. TO U.G.T.)
7.	RECYCLED WATER SUPPLY PIPE LINE	RECYCLED WATER SUPPLY PIPE LINE FOR FLUSHING & HORTICULTURE
8.	PROPOSED TUBE WELL	PROPOSED TUBE WELL
9.	GARDEN HYDRANT	GARDEN HYDRANT
10.	BASEMENT RETAINING WALL	BASEMENT RETAINING WALL
11.	RAIN WATER HARVESTING	RAIN WATER HARVESTING
12.		

LEGEND : FIRE SYSTEM

S.No.	SYMBOL	DESCRIPTION
1.	FIRE LINE	FIRE LINE
2.	VALVE FOR ISOLATING FIRE LINE	VALVE FOR ISOLATING FIRE LINE
3.	4 WAY FIRE BRIDGE INLET CONNECTION	4 WAY FIRE BRIDGE INLET CONNECTION
4.	BUTTERFLY VALVE	BUTTERFLY VALVE
5.	NON RETURN VALVE (CHECK VALVE)	NON RETURN VALVE (CHECK VALVE)
6.	MASONRY CHAMBER FOR ISOLATING VALVE	MASONRY CHAMBER FOR ISOLATING VALVE

rev. no.	date	revision
..

project
NIRALA ESTATE AT GREATER NOIDA
 PLOT NO. GH-04, TECHZONE - IV
 GREATER NOIDA, UP
 FOR - M/S NIRALA INFRA TECH PVT.LTD

title
LAYOUT PLAN (PHASE - II TO VI)

subtitle
EXTERNAL WATER SUPPLY PLAN

drawing released for	<input type="checkbox"/> APPROVAL	<input checked="" type="checkbox"/> REBA SUBMISSION
	<input type="checkbox"/> ADVANCE COPY	<input type="checkbox"/> CONSTRUCTION
drwg. no.	NIRALA / SUBMISSION / P / 06	drawn by
scale	1 : 500	designed by
date	February 2021	checked by

architects
DEEPAK MEHTA & ASSOCIATES
 ARCHITECTS, PLANNERS, LANDSCAPE & INTERIORS
 14 & 2nd FLOOR, PLOT NO. 16, ABHISHEK PLAZA, L.S.C. ANAPUR VILAR PH - II
 BEH - 110091, NOIDA, UP (U.P.) : +91-51-22779189, +91-9992978715
 Email : deeptamehta1982@gmail.com, Website : www.deeptamehta.com

services consultant
Consummate Engineering Services (P) Ltd.
 11th Floor, 8/08, Saksham Plaza, Greater Noida
 e mail : mail@cespol.com, website : www.cespol.in