


PROJECT TITLE:- COMPLETION PLOT LAYOUT OF PART OF FREEHOLD PLOT NO. 59A, CIVIL STATION AND PART OF FREEHOLD PLOT NO. 66, CIVIL STATION, NAWAB YUSUF ROAD, CIVIL LINES, ALLAHABAD (NOW PRAYAGRAJ) U.P.

LEGEND:-


SL.	SYMBOL	DESCRIPTION
1.	G.L.	GROUND LEVEL
2.	I.L.	INVERT LEVEL
3.	C.L.	CONNECTION LEVEL
4.	150Ø	INTERNAL DIAMETER OF PIPE (IN mm.)
5.		SEWER LINE MAN HOLE
6.		GROUND LEVEL INVERT LEVEL
7.	L=14.0	LENGTH OF PIPE
8.	PIPE SHALL BE LAID OF FOLLOWING SLOPES:- 150 Ø CPVC PIPE-1 IN 100 200 Ø CPVC PIPE- 1 IN 135 250 Ø CPVC PIPE - 1 IN 190	

S.NO.	LEGEND	SYM.
01)	BIO-DEGRADABLE WASTE (B/D/K)	A
02)	E-WASTE (E/W/K)	B
03)	PLASTIC & METAL WASTE (P/M/K)	C

PART OF FREEHOLD PLOT NO. 66 & SITE NO. 59

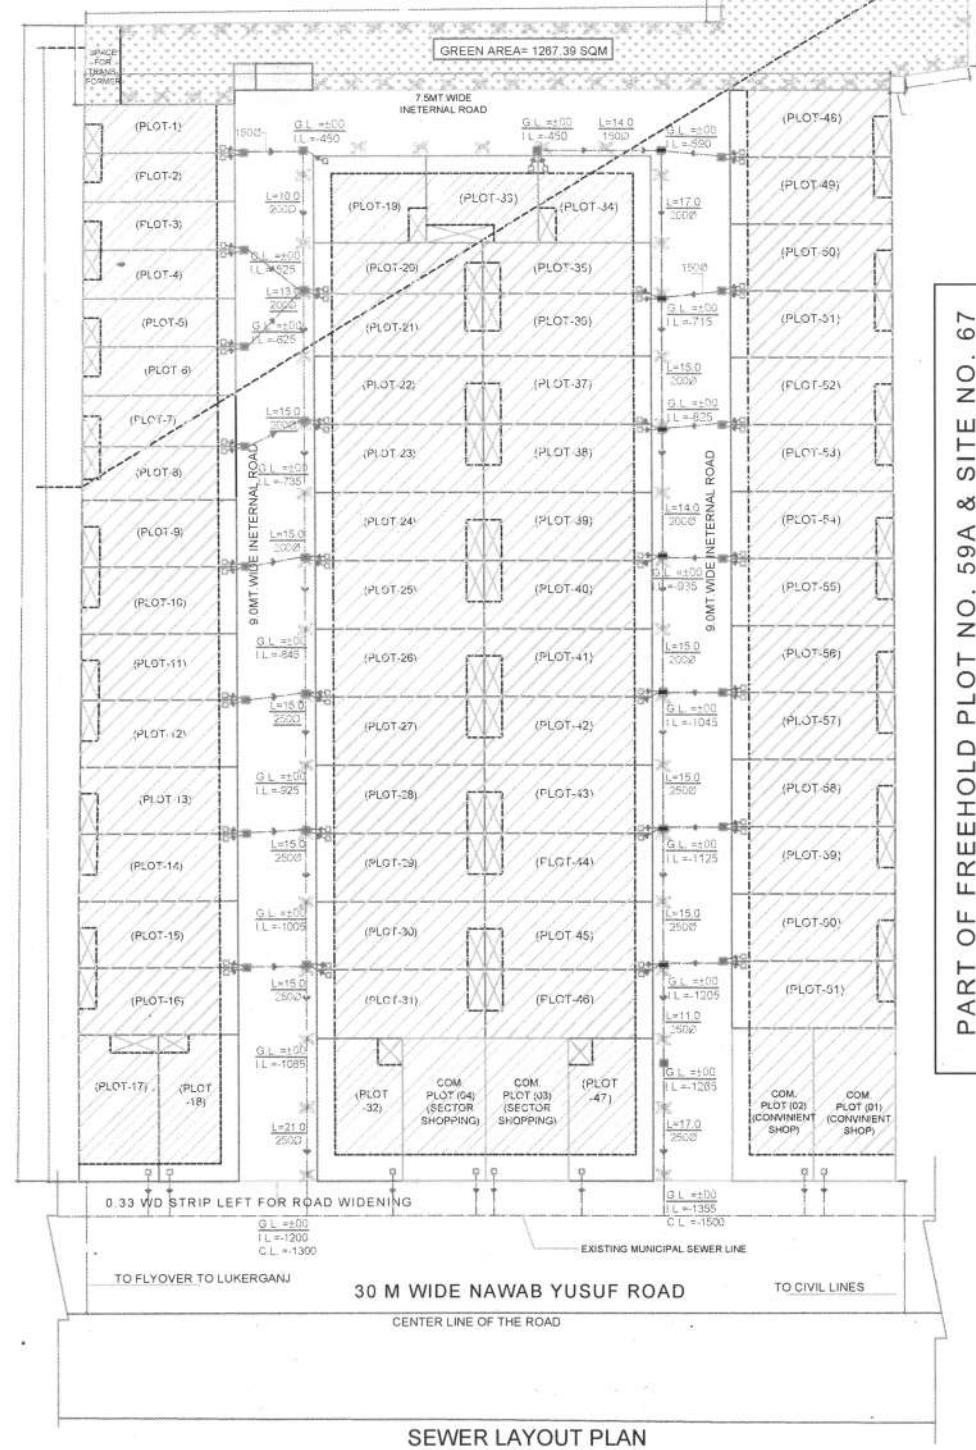

PART OF FREEHOLD PLOT NO. 66 & SITE NO. 59

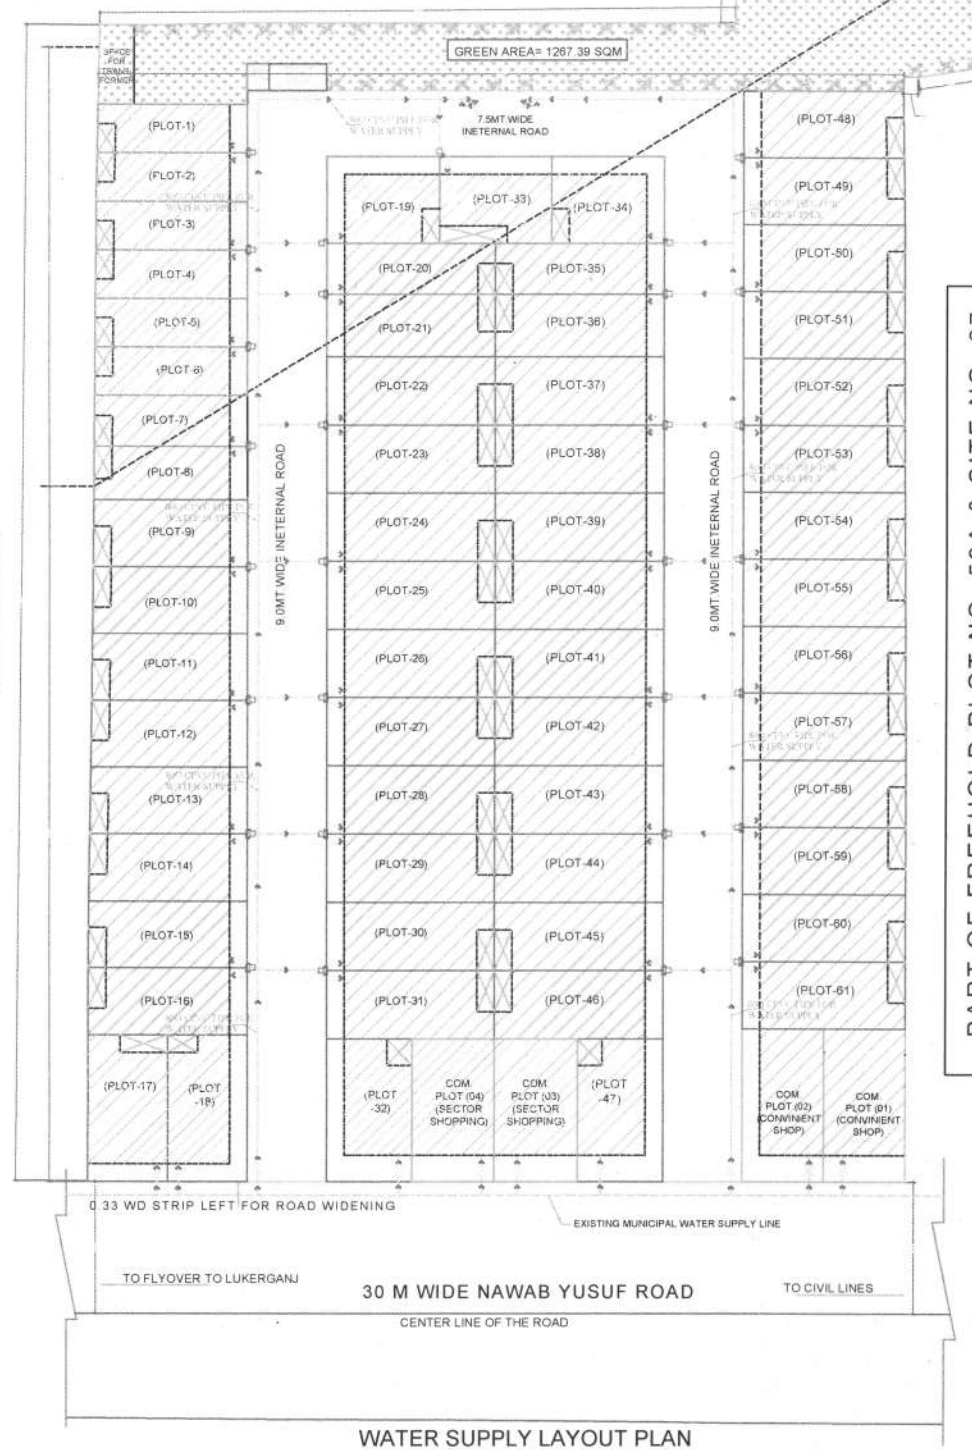

OWNER:-

MAA BHAGWATI DEVELOPERS LLP
THROUGH DESIGNATED PARTNER
SHASHANK AGARWAL

ARCHITECT:-

AKHILESHWAR SINGH
REG. NO. CA/94/16740
ARCHITECT
B.Arch., M.E., C.O.A.

TOWN PLANNER

MR. J.N. KAURA
REG. NO. 82-18