


 



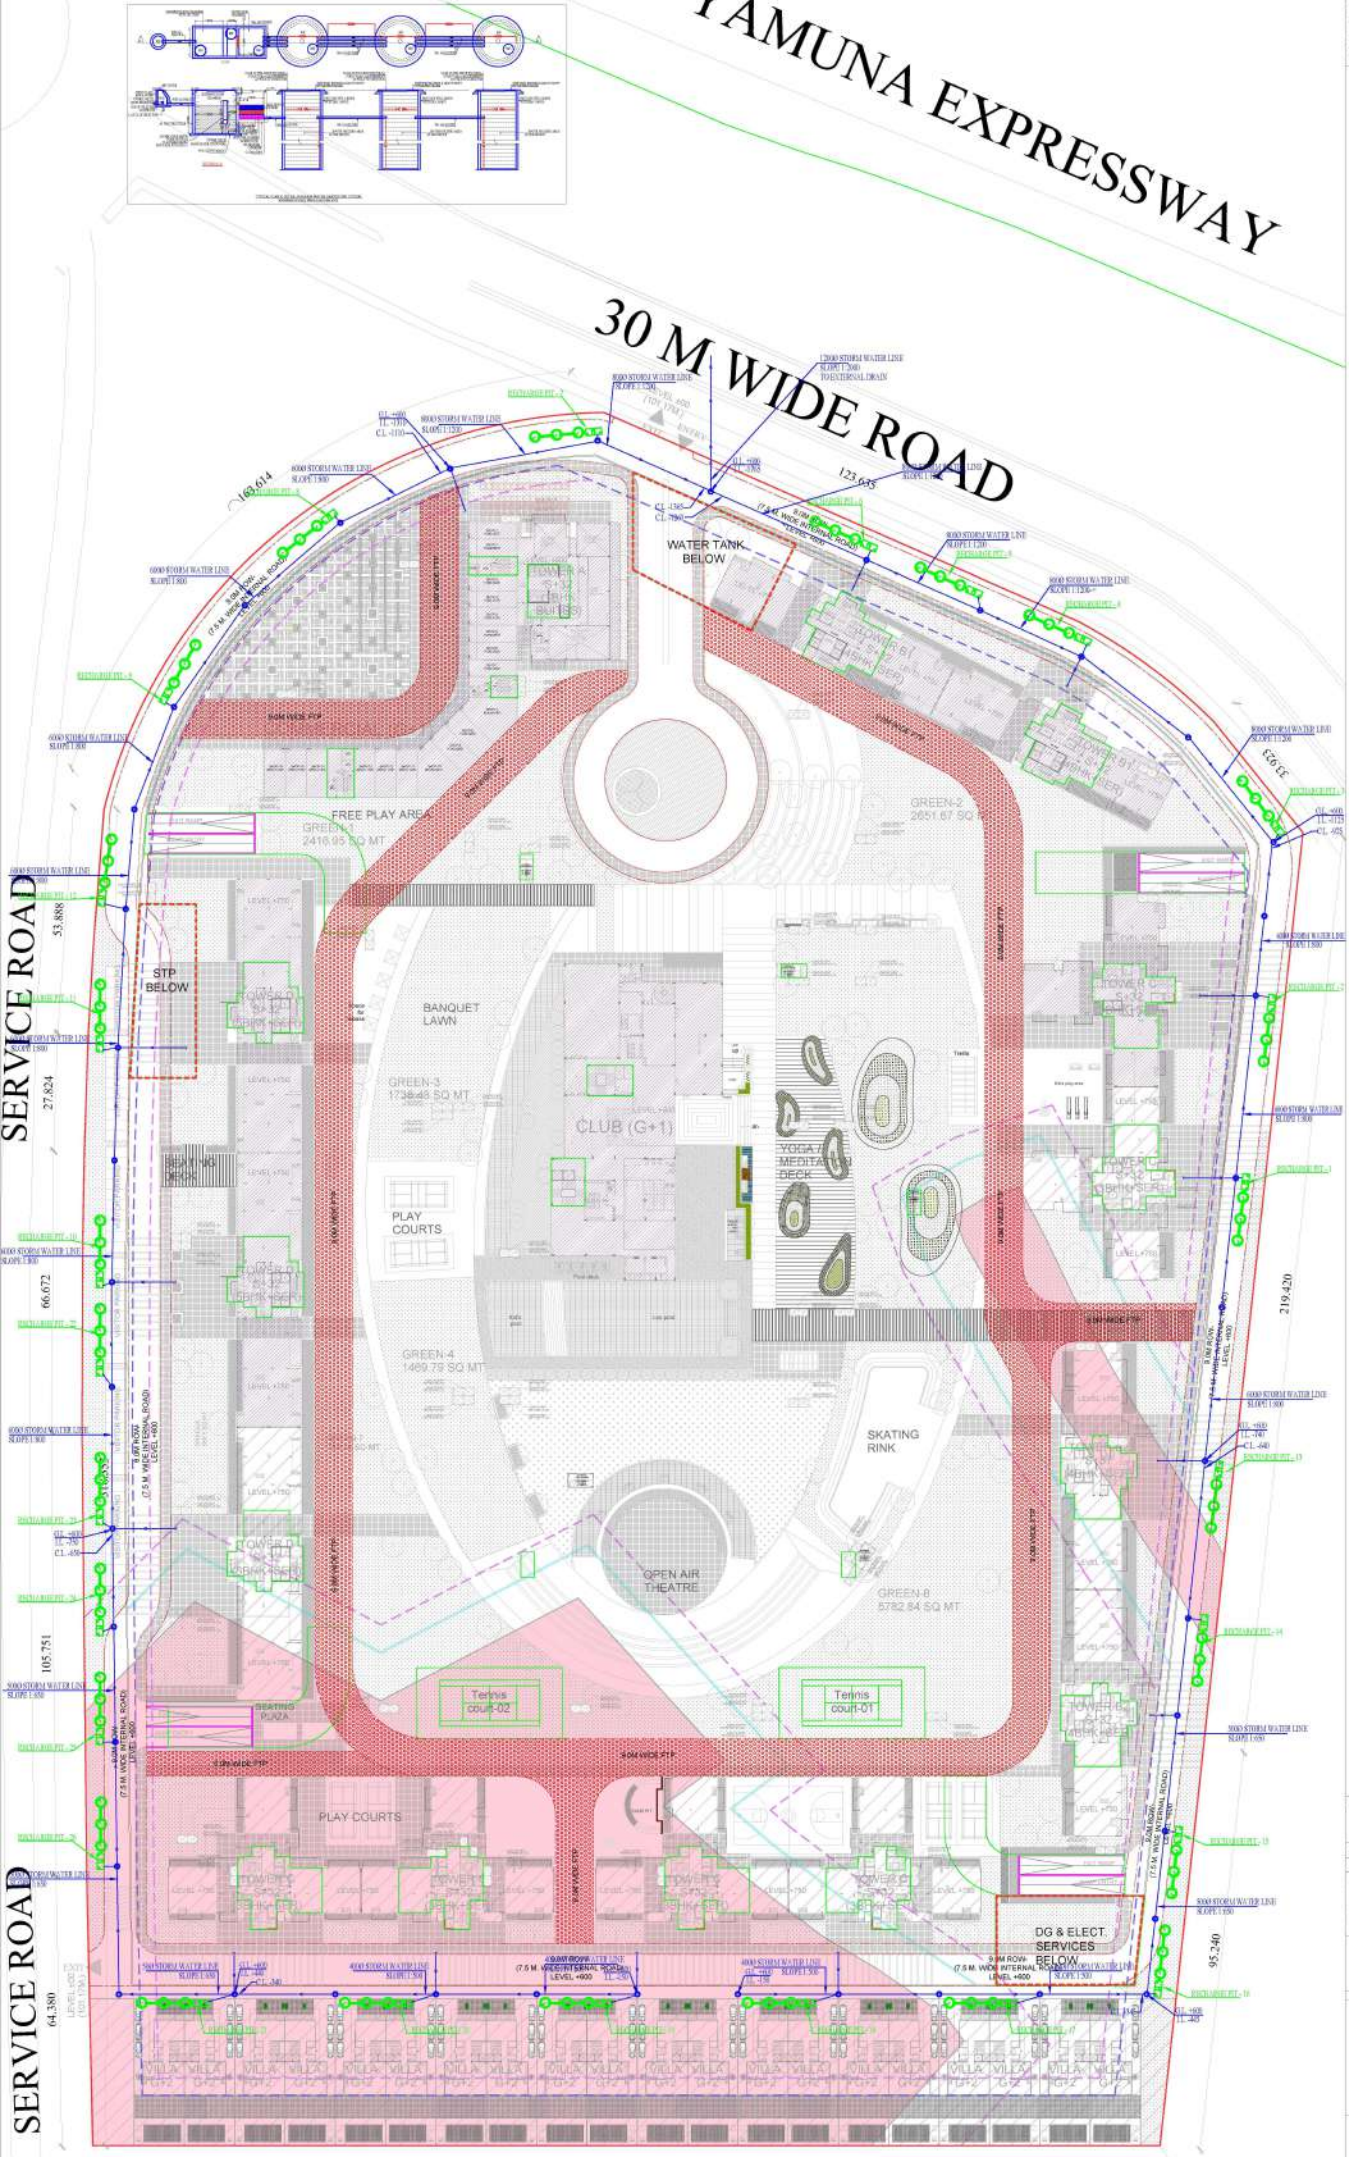


YAMUNA EXPRESSWAY

30 M WIDE ROAD

- GEN NOTE
1. ALL DIMENSIONS ARE IN METER UNLESS MENTIONED OTHER WISE.
 2. WRITTEN DIMENSION MAY ONLY FOLLOWED AND NOT BE MEASURED.
 3. SEWER DRAINAGE LINE SHOWN THIS 
 4. WATER SUPPLY LINE SHOWN THIS 
 5. PREP. CIVIL AREA SHOWN THIS 

LEGEND	
	STORM WATER LINE
	STORM WATER MANHOLE
	INVERT LEVEL
	DROP INVERT LEVEL



DRAWING TITLE
DRAINAGE SCHEME
PLUMBING LAYOUT

DRAWING NO. PL-DS-SI-02
SCALE 1:450 (A4)

PROPOSED SUBMISSION DRAWING FOR THE
RESIDENTIAL GROUP HOUSING AT PLOT NO. 03/04
SECTOR - 22A, YAMUNA EXPRESSWAY INDUSTRIAL
DEVELOPMENT AUTHORITY
DISTRICT - GAUTAM BUDDH NAGAR, UP

DRAWN BY
M/S. OMNIS DEVELOPERS PVT. LTD.

SUPV. OF DESIGN ARCHITECTS

(Signature)