


Architect :
Wave Infratech Pvt. Ltd.
C-1, Sector-3
Noida, U.P. 201301
TEL: +91 120 4180500

Structure Consultant
NNC DESIGN INTERNATIONAL
Consulting Structural G-70, 2nd
Floor, Jaswant plaza, Okhla,
New Delhi-110025
Tel: +91-11-26940734
Fax: 26940738
e-mail :
nnc_consultants@hotmail.com
Web :
www.nncdesigninternational.com

MEP Consultant
Wave Infratech Pvt. Ltd.
C-1, Sector-3
Noida, U.P. 201301
TEL: +91 120 4180500

LEGEND:-

	DOMESTIC WATER SUPPLY LINE
	FLUSHING WATER SUPPLY LINE
	DOMESTIC WATER SUPPLY RISER
	FLUSHING WATER SUPPLY RISER
	VALVE
	NON RETURN VALVE (NRV)

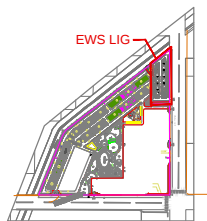

KEY PLAN- WAVE EXECUTIVE FLOOR SITE



CLIENT: WAVE INFRA TECH PVT. LTD.
PROJECT: EWS-LIG
WAVE EXECUTIVE FLOOR
WAVE CITY

DRAWN: PS
CHECKED: SN
DATE: 20-01-2018


- General Notes:
- DO NOT SCALE FROM THE DRAWINGS
 - ALL DIMENSIONS ARE IN MILLIMETERS AND LEVELS ARE IN METERS UNLESS NOTED OTHERWISE. ALL DIMENSIONS TO BE VERIFIED ON SITE & APPROVED BY THE ENGINEER
 - ALL DRAWINGS SHOULD BE READ IN CONJUNCTION WITH OTHER RELEVANT ARCHITECTURAL, STRUCTURAL, MECHANICAL AND ELECTRICAL DRAWINGS AND ALL RELEVANT SECTIONS OF THE SPECIFICATION. ANY DISCREPANCIES ARE TO BE BROUGHT TO THE ATTENTION OF THE ENGINEER AND RESOLVED BEFORE COMMENCEMENT OF ANY WORK
 - ALL MEP SYSTEMS TO BE READ IN CONJUNCTION WITH MEP BUILDERS WORK DRAWING
 - ALL BLOCK WORK JOINTS AND HEIGHT TO BE INTRODUCED WITH APPROPRIATE INTERMEDIATE BRACING BEHIND COLUMNS/ CORNER DETAIL OTHERS AS PER STRUCTURE

Rev	Description	Date
01	GOOD FOR CONSTRUCTION	10-01-2018


DRAWING TITLE:-
SEC-5 / EWS-LIG / PH-02, BLOCK-01, 02
GROUND - MUMTY
(WATER SUPPLY LAYOUT)

SCHEMATIC DRAWING
WS-00008

WC WEF-WI-EWS LIG-WS-00008

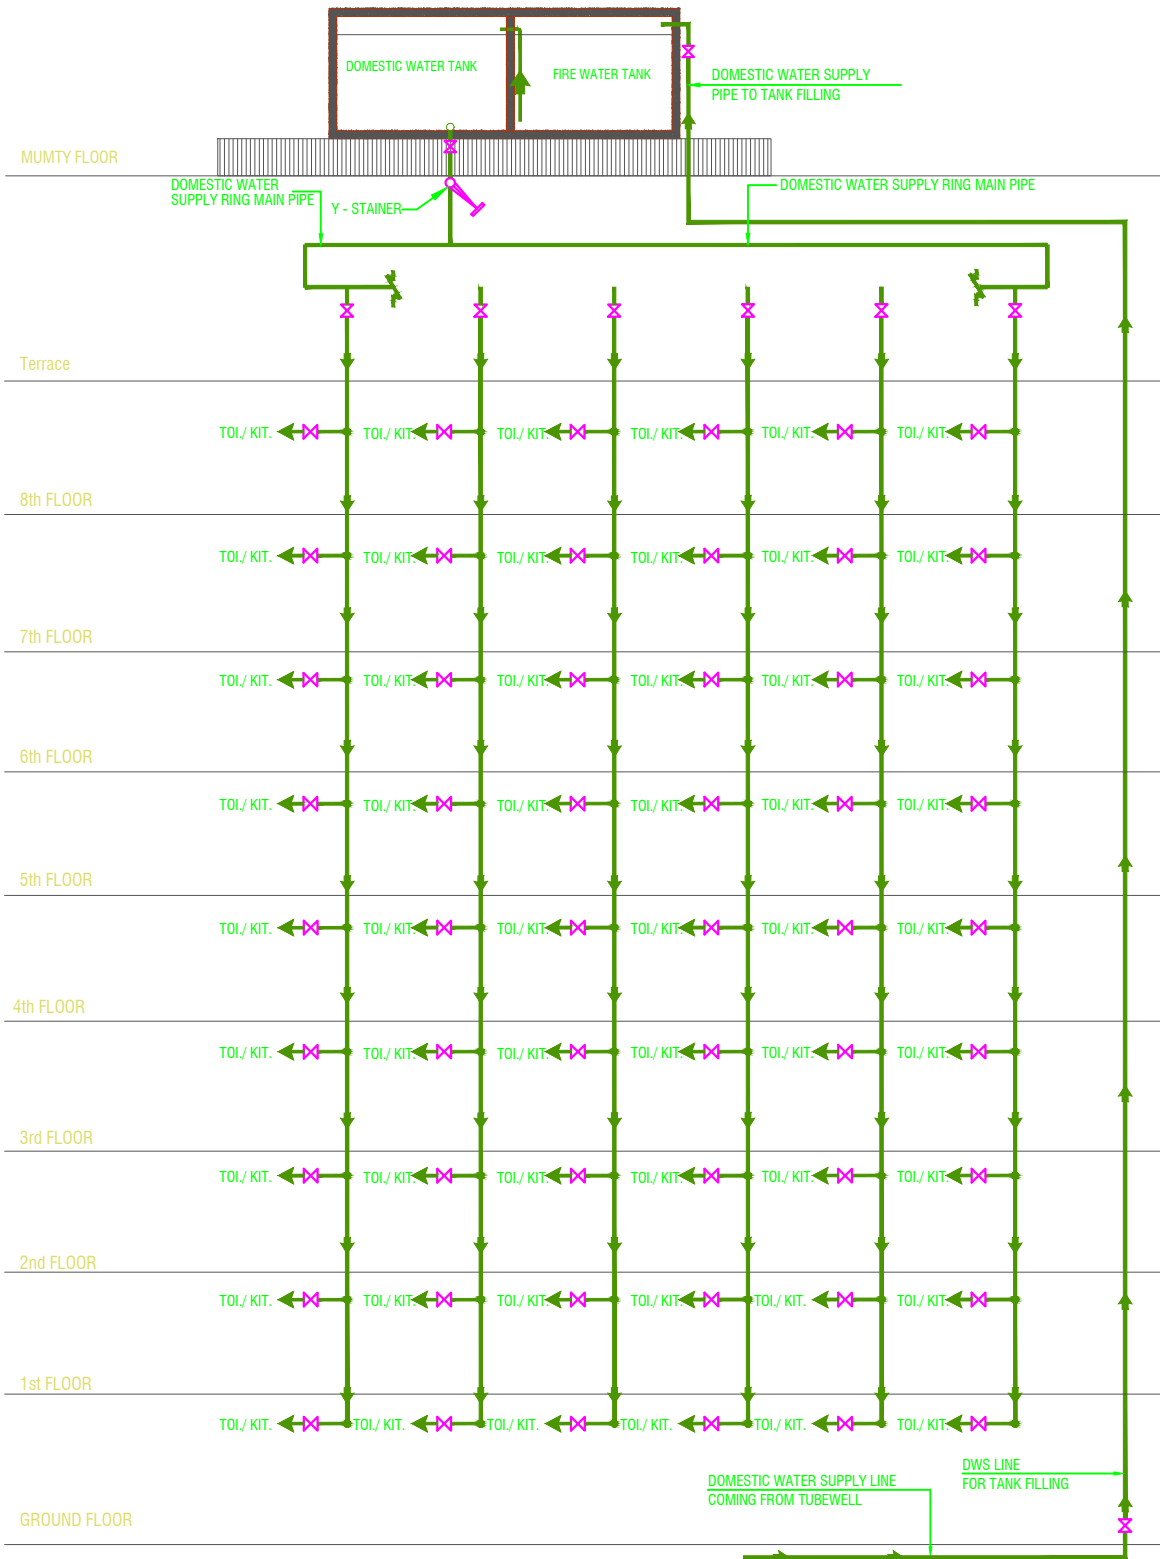

TYPICAL BLOCK DETAIL
(G1, F5, F6, F7, F8, F10)

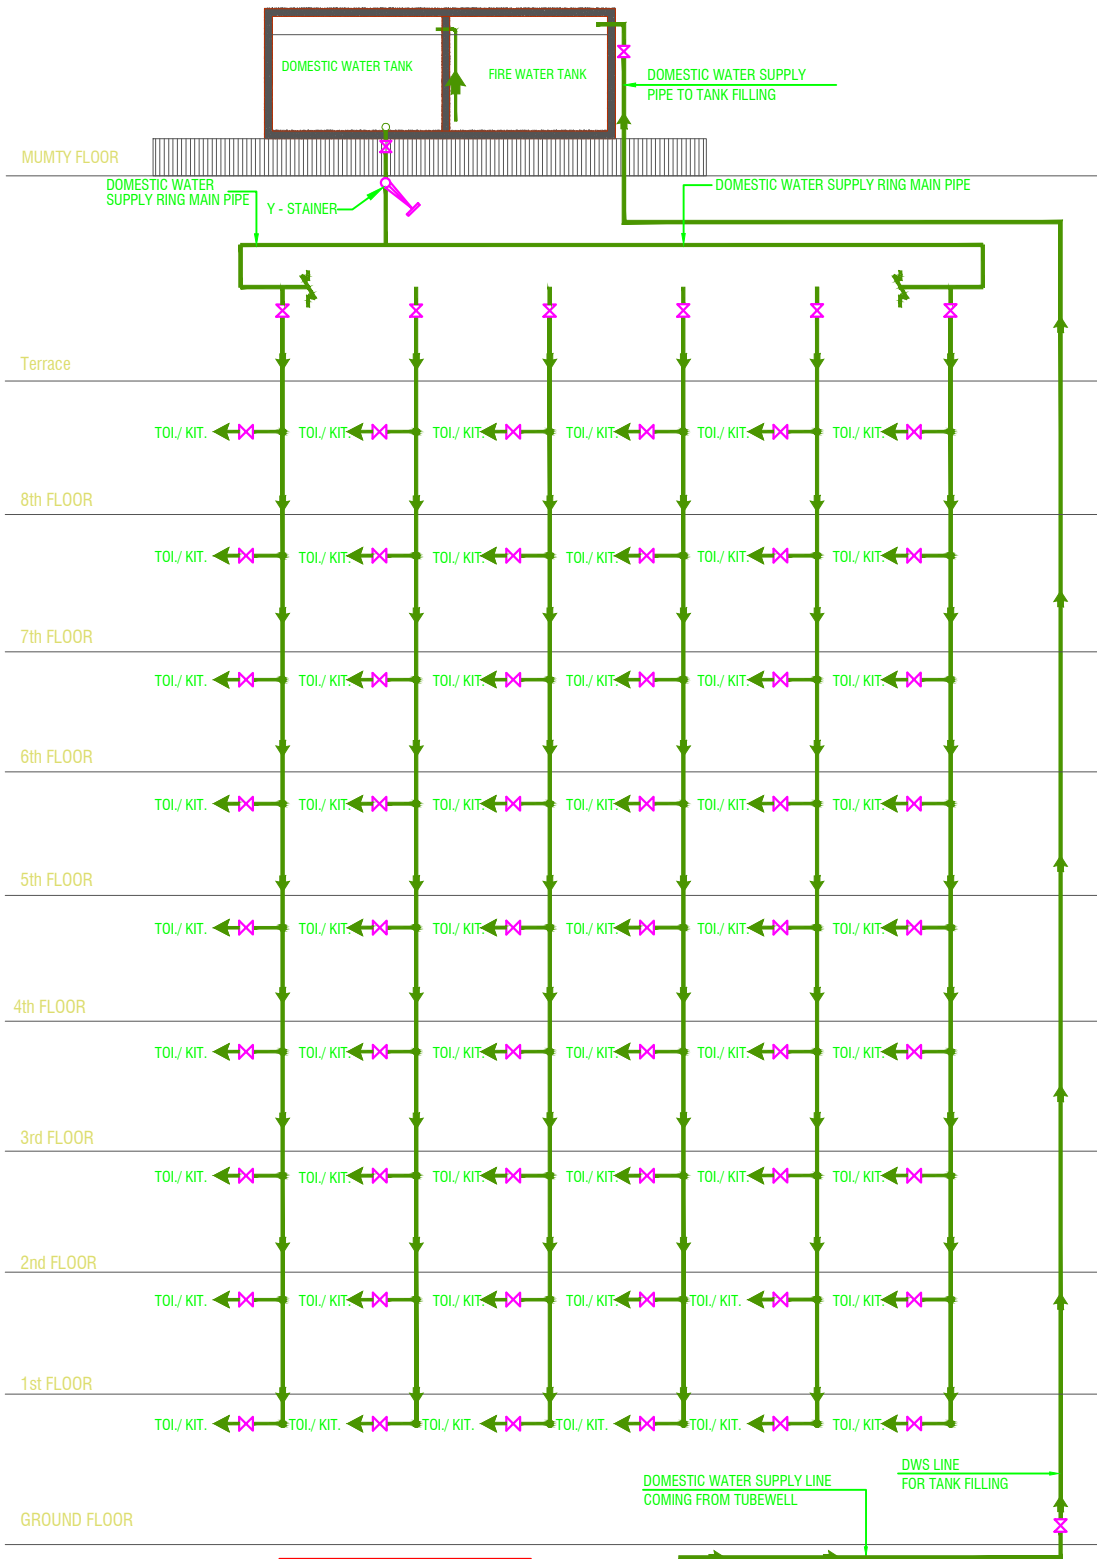

TYPICAL BLOCK DETAIL
(F1, F2, F3, F4, F9)