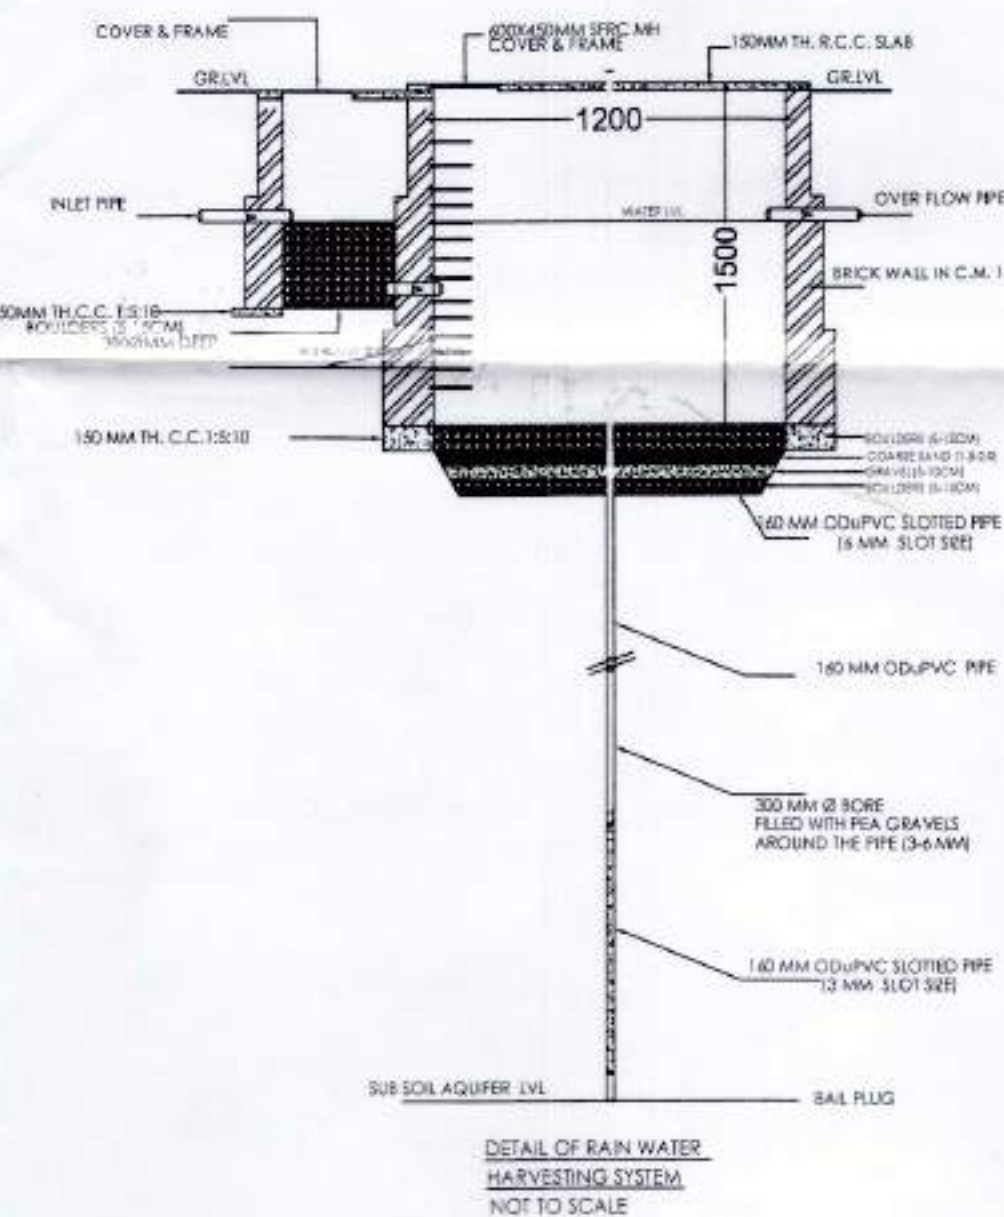
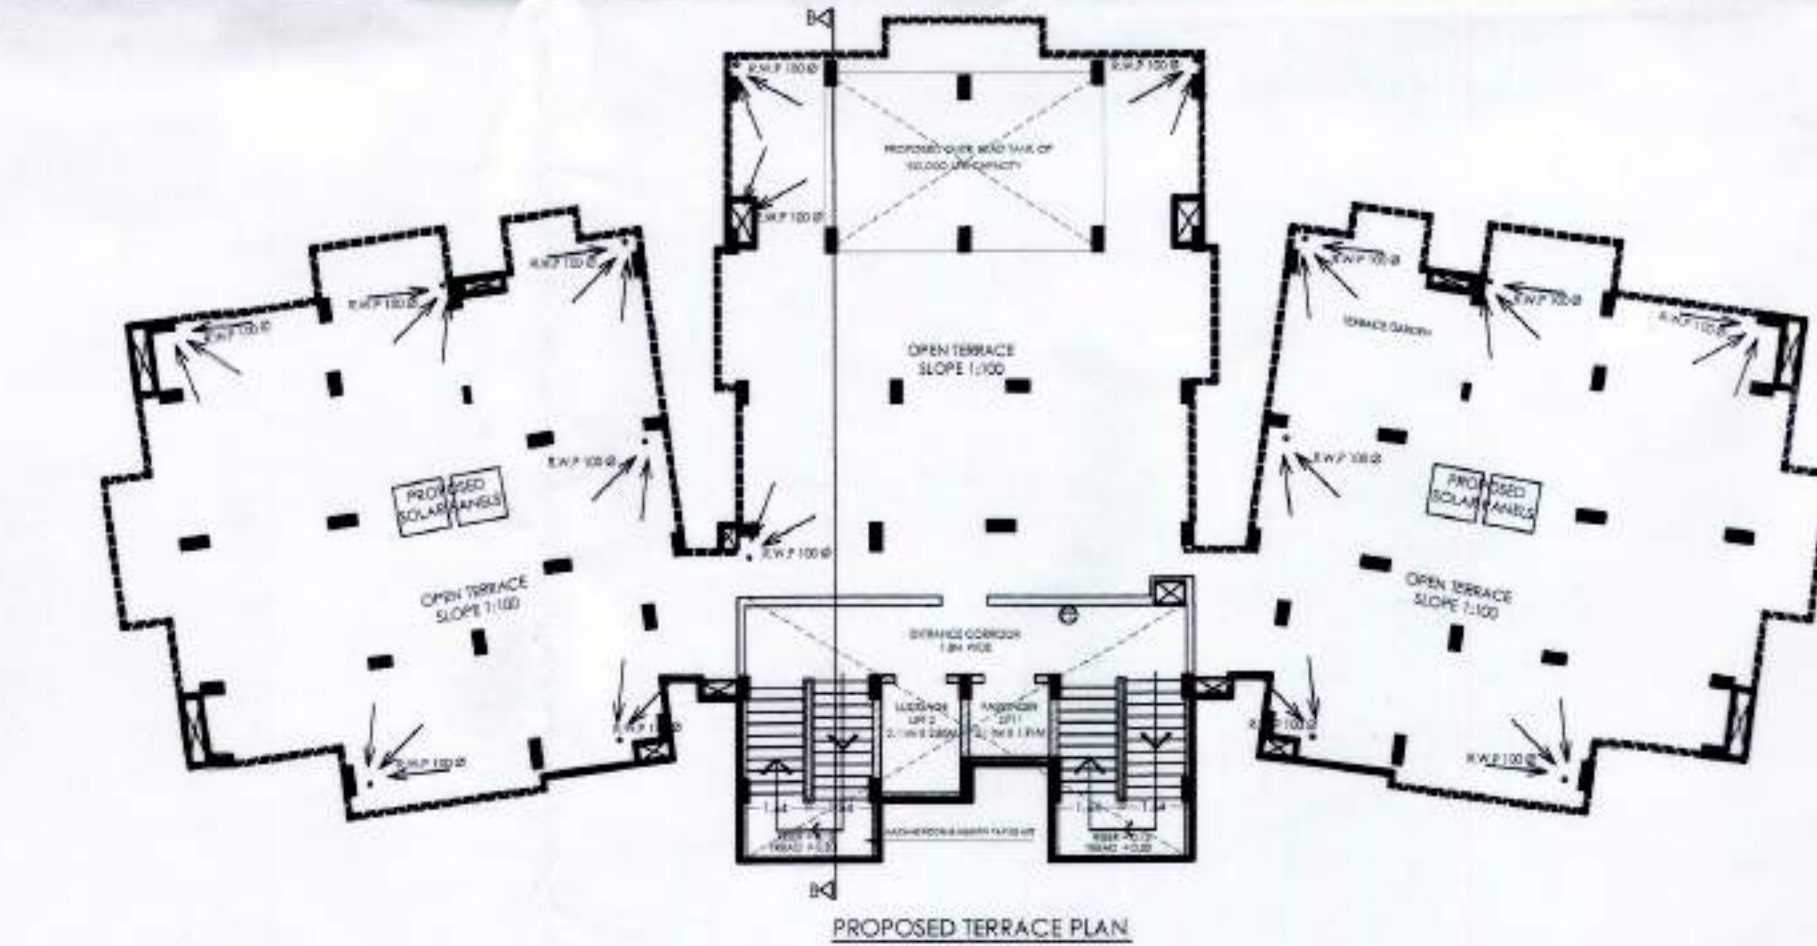
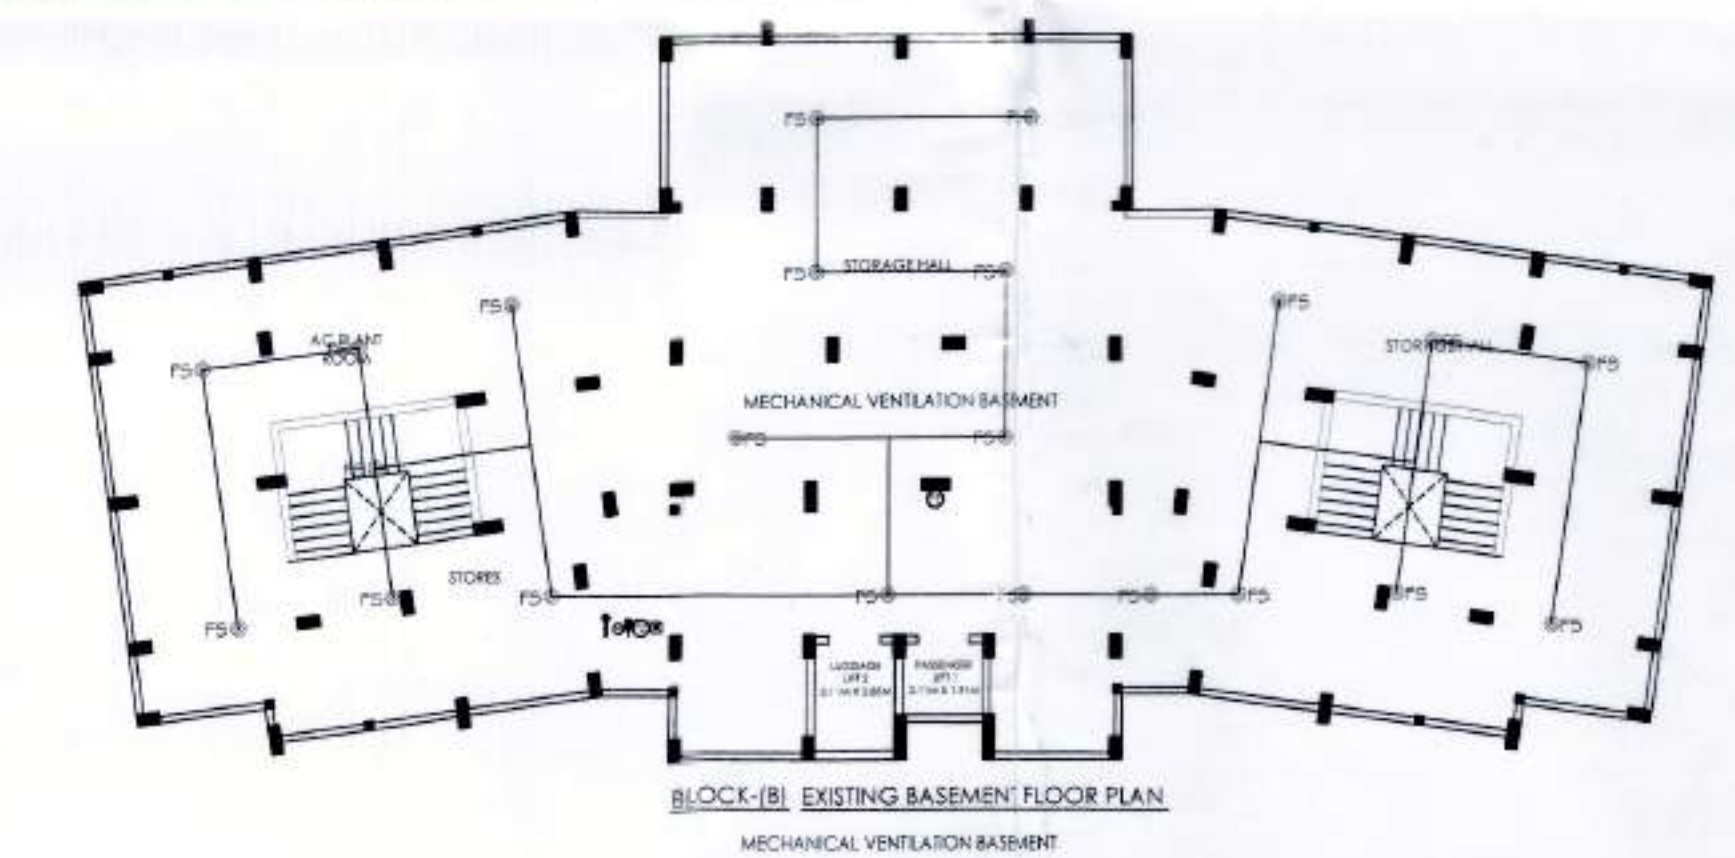


SCHEDULE OF OPENINGS		
ABBR.	DESCRIPTION	SIZE
D/W1	DOOR / WINDOW	
D/W2	DO	
D/W3	DO	
D/W4	DO	
D1	SINGLE LEAF DOOR	
D2	DO	
D3	DO	
W1	WINDOW	
W2	DO	
V1	VENTILATOR	

PROPOSED BUILDING PLAN ON PLOT NO. ~~332~~³⁴A,
~~332~~³⁴ AT KHASARA NO. 318 TO 324, 625, 632, 633,
LASHKAR PUR AGRA

OWNER:- M/S SURYA INFRA BUILD (INDIA) PVT. LTD

-OR SURYA INFRABUILD (I) PVT. LTD.

DATE: _____

Henry Jones
MANAGING DIRECTOR

SCALE: 1" = 1'-0"	OWNER SIGNATURE
-------------------	-----------------


SHRI. S. S. CHAUDHARY

AR. SIDDARTH SHARMA
B. Arch, M.PLAN (Housing)
CA/99/24977
Barkash, Bhowan

45, M. G. Road, ARCHITECT SIGNATURE
Ph: 0582-2265788