
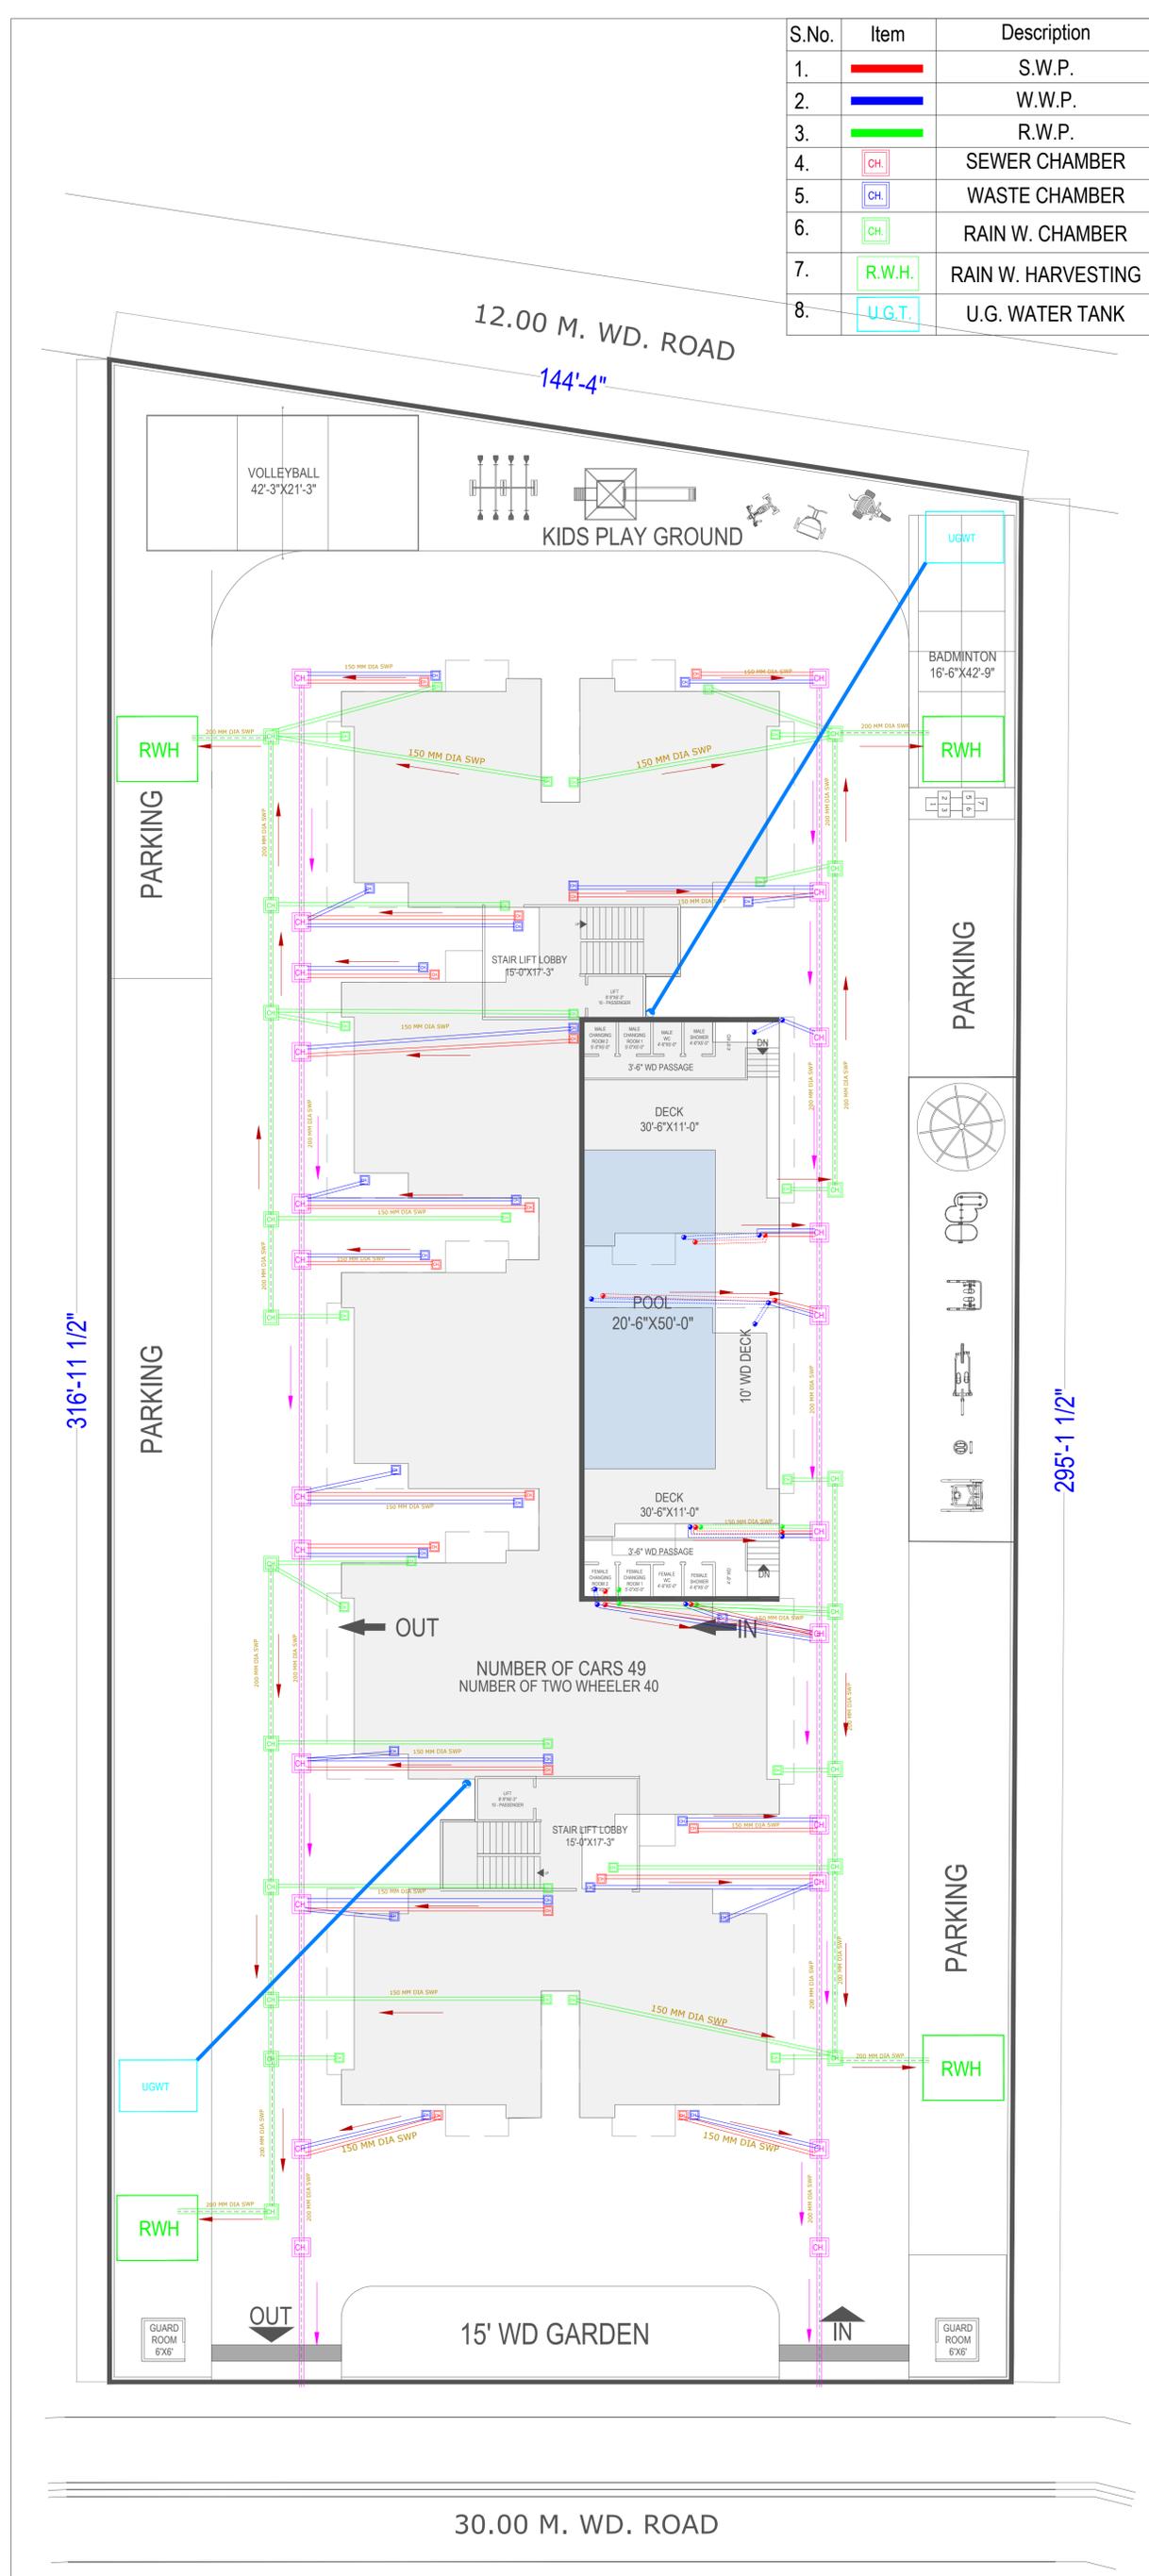


S.No.	Item	Description
1.		S.W.P.
2.		W.W.P.
3.		R.W.P.
4.		SEWER CHAMBER
5.		WASTE CHAMBER
6.		RAIN W. CHAMBER
7.		RAIN W. HARVESTING
8.		U.G. WATER TANK

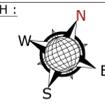

TITLE :- SANITATION AND SUPPLY PIPE DETAIL	PROJECT :- GH-3	OWNER :- Mr. Dinesh Bajaj ji	NORTH : 	DATE: 06-10-2024	ARCHITECTS: BAJAJ CONSTRUCTIONS Architects Engineers Structural Consultants Interior Designers Valuer & PMC A-857, KOSHIRA NAGAR, MATHURA PH: 790004888 CELL: 9412287000 E-Mail: bajajconstructions2@gmail.com bajaj_constrb@rediffmail.com
				DRAWN BY: SONU K. SHARMA	AN ISO 9001:2008 CERTIFIED COMPANY