
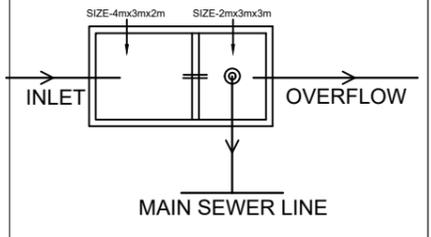
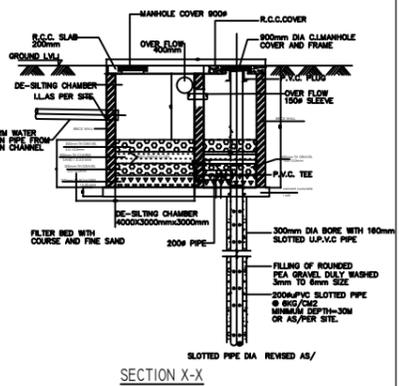


24 M WIDE ROAD

ENTRY/EXIT TO SITE

MAIN DRAIN LINE

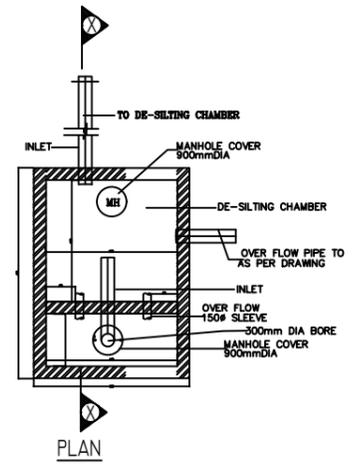

LEGEND

- INSPECTION CHAMBER
- 1500 RCC STORM WATER PIPE
- SEWER MANHOLE
- 300 DIA SEWAGE PIPE LINE
- RAIN WATER HARVESTING PIT 4X3M (TYPICAL)
- 100mm DIA D.I. WS PIPE
- RECYCLE WATER LINE FOR FLUSHING AND GARDENING

PROJECT  
**PROPOSED DEVELOPMENT FOR PLOT MEASURING 24.715 ACRES IN SECTOR-TECH ZONE -4, PLOT NO.-17 GREATER NOIDA. BEING DEVELOPED BY- M/s. S.P. SAI IT PVT. LTD.**

REVISION R0  
 SCALE 1:600@A1 SIZE

DRAWING NO. BSP/SITE-06

OWNER'S SIGNATURE


ARCHITECT'S SIGNATURE

DRAWING TITLE  
**SCHEMATIC DRAINAGE AND WATER SUPPLY LAYOUT**

BUILDING TITLE  
 DATE 19-12-2023

OTHERS PROPERTY

OTHERS PROPERTY

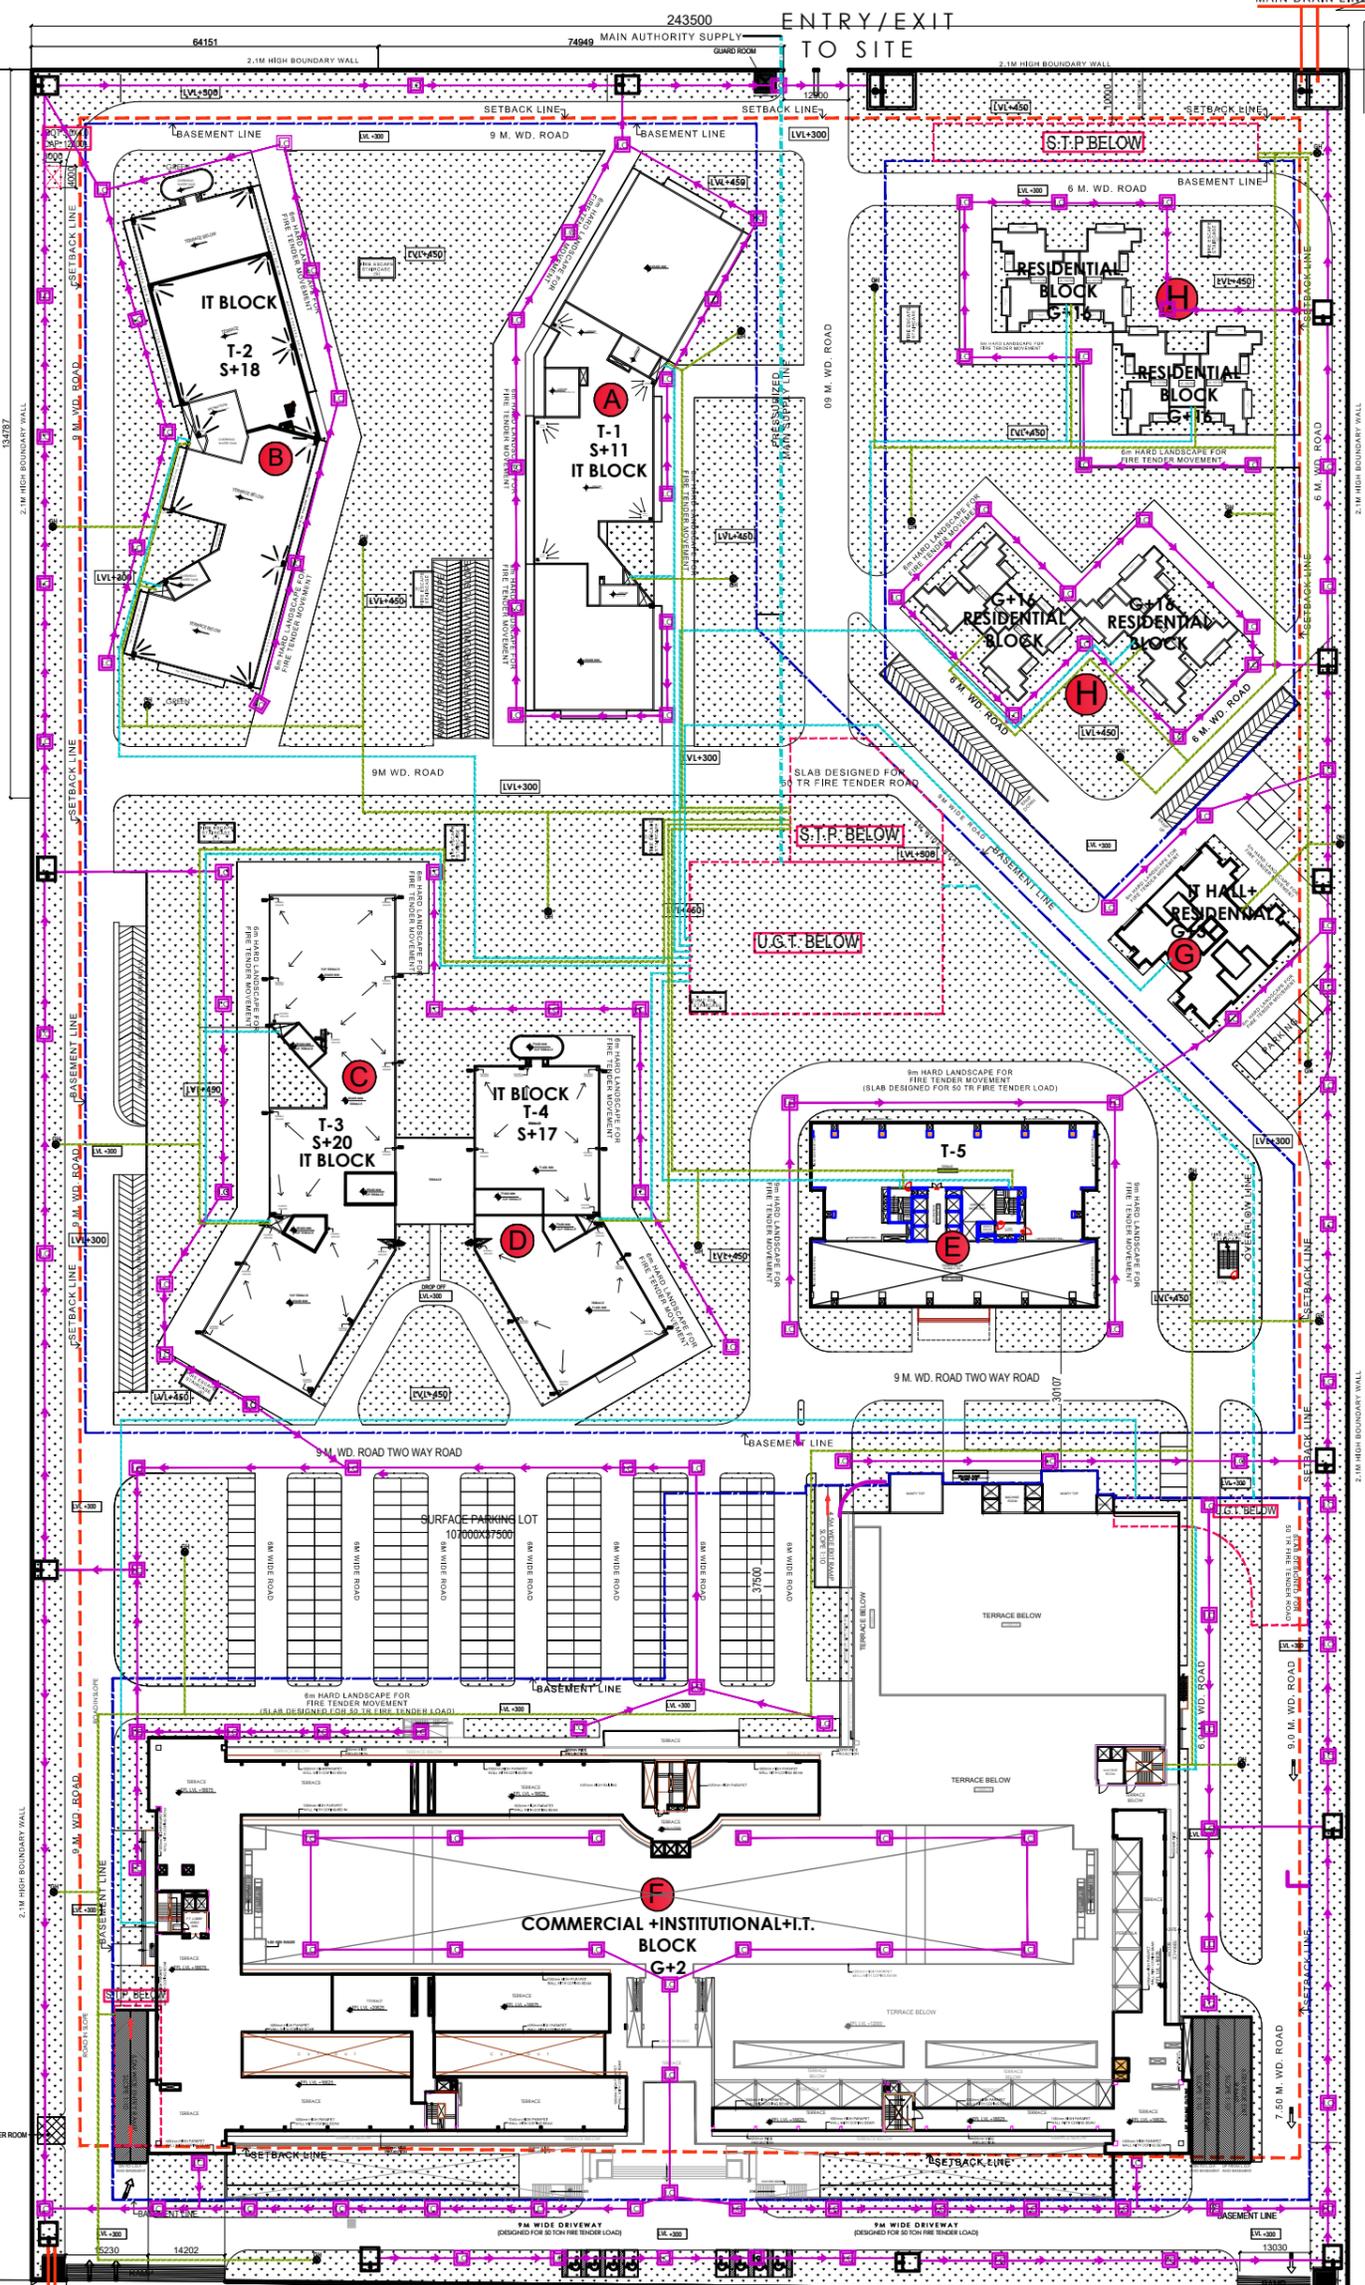

30 M WIDE ROAD

GREEN BELT

30M WIDE ROAD