


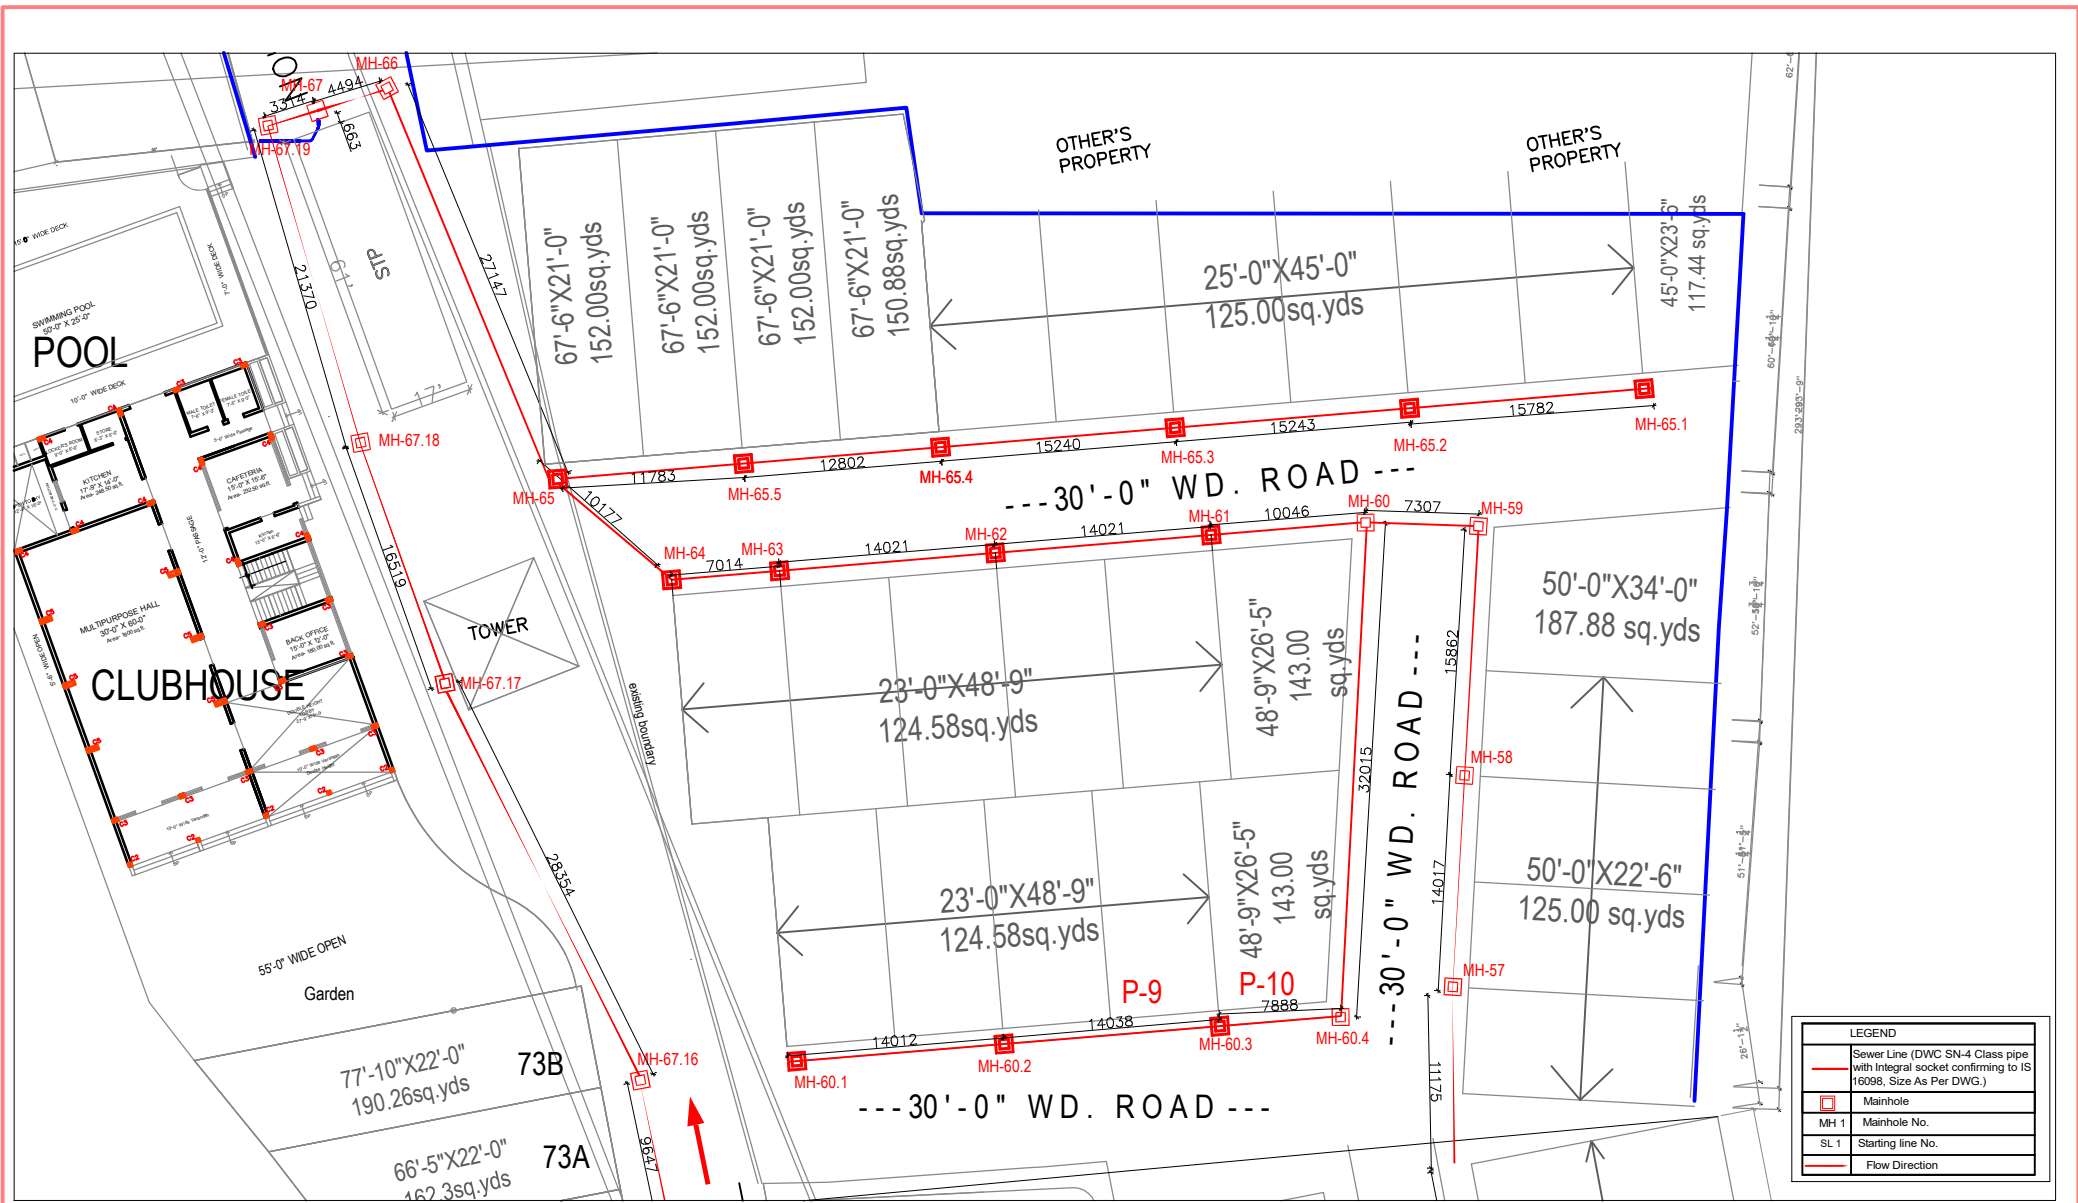

This drawing and/or its contents, information, and principles of design are the exclusive property of DASS RASAYANIC SERVICES, Agra and is submitted to you with the agreement that it is not to be reproduced in any manner, copied, or modified, nor is it to be relied upon in whole or in part by any other firm or individual for any other project except by written agreement with DASS RASAYANIC SERVICES.

DASS RASAYANIC SERVICES
(An ISO 9001:2008 Company)
(An ISO 14001:2008 Company)
#441, H.I.G., Sector - 16,
Gandhinagar, Agra - 282007 (U.P.)
Phone & Fax: +91-562-2941990/1001
mail: info@wateronline.co.in, drs@wateronline.co.in
web: www.wateronline.co.in

SHEET DETAILS :
Sheet No.: 1
Sheet Size: A1
Version: V4

Engineers' Details:
Drawn By:- NISHANT HEERA
Design Engineer - PHE
Checked By:- DINKAR SAXENA

Current Version Notes:-

Technical Notes:-

NORTH:

Drawing Title:
Waste Disposal
Plan Ext-1

Project Name:
Dwarkesh Grand
Ext-1

Signature (Issued By):

For engineering details please refer to see attached calculations. All structural detail are suggestive in nature and are need to have revision by structural engineers.

PURPOSE OF DRAWING :
Tender Approval G.F.C.
Signature (Drawn By):

Drawing Number:
DRS-D-376-2022
Date:
05-11-2023
Client's Name:

Version Details:- Version No.: Ver-2
Date Of Version:-
Description:- Waste Disposal Plan
Ext-1

Previous Version No. & Date:-
Ver-1
Version Notes:
20-01-2023

Previous Version No. & Date:-
Version Notes:

Previous Version No. & Date:-
Version Notes:

CONSULTANT :-

DINKAR SAXENA
M.Sc., M.I.E., C.Eng., F.I.P.H.E.
CHARTERED ENGINEER