

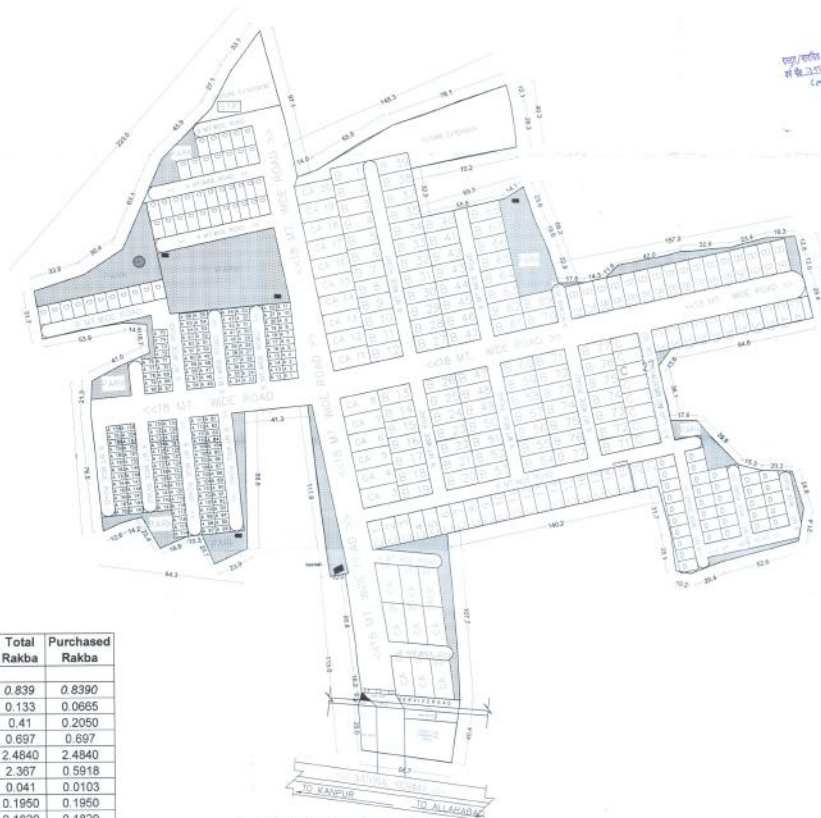


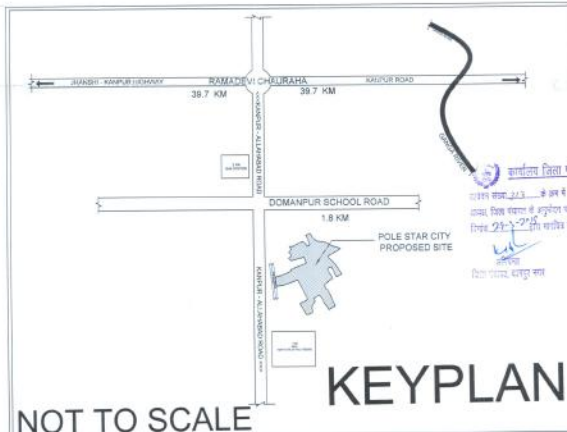

LAYOUT PLAN

Sl. No.	Khasra No.	Total Rakba	Purchased Rakba
1	794	0.839	0.8390
2	796	0.133	0.0665
3	797	0.41	0.2050
4	799	0.697	0.697
5	800	2.4840	2.4840
6	802MI	2.367	0.5918
7	803	0.041	0.0103
8	804	0.1950	0.1950
9	806MI	0.1820	0.1820
10	820	0.266	0.2438
11	821	0.277	0.2539
12	823	0.256	0.2347
13	824	0.625	0.5729
14	825	0.184	0.1687
15	826	0.41	0.41
16	827	0.2460	0.2460
17	828	0.4200	0.4200
18	830	0.102	0.0340
19	830MI	0.0920	0.0920
20	834	0.543	0.1810
21	838	0.164	0.0820
22	841	0.256	0.1140
23	843	0.256	0.1140
24	851MI	0.529	0.4900
25	860	0.453	0.3690
26	862	0.236	0.236
27	868	0.389	0.3890
28	872	0.41	0.4100
29	879	0.037	0.1200
30	880	0.552	0.1200
31	881	0.236	0.1200
32	882	0.379	0.1200
33	883	0.328	0.1200
34	885	0.184	0.1200
35	886	0.256	0.2347
36	887	0.164	0.1503
37	888	0.195	0.1788
Total (IN HEC.)		15.793	11.62
Total (IN SQM.)		157930	116152.5

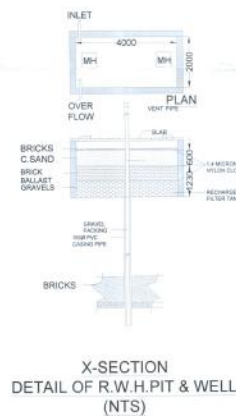

KEYPLAN

NOT TO SCALE

RESIDENTIAL PLOT DETAIL				
	size	Area	Nos.	Total plot area
TYPE-(CA)	12.19X24.38	297.1922	27	8024.1894
TYPE-(A)	4.5X9.15	41.175	165	6793.88
TYPE-(B)	10.66X21.33	227.38	93	21146.14
TYPE-(C)	9.14X18.28	167.08	41	6850.25
TYPE-(D)	7.62X15.24	116.13	79	9174.18
TOTAL			405	51988.62

LEGEND	
	DRAINAGE MAIN LINE
	DRAINAGE MANHOLE WITH PERFORATED COVER
	SEWERAGE MAIN LINE
	STONE WARE PIPE
	MANHOLE
	GROUND LEVEL
	DRAINAGE BRANCH MANHOLE WITH PERFORATED COVER
	R.W.H. (RAIN WATER HARVESTING) (Size = 3 X 3 X 2.30 MI.)
	INVERT LEVEL
	CONNECTION LEVEL
	METRE
	LENGTH

PLUMBING NOTES:-

- * ALL BRANCH MANHOLES SHALL BE 800/400mm SIZE AND 750mm DEEP UNLESS OTHERWISE MENTIONED
- * ALL BRANCH DRAINAGE LINES SHALL BE 250/100 R.C. C/NP3 CLASS PIPES, SLOPE 1:300
- * ALL DRAINAGE PIPES UNDER NORMAL CONDITION SHALL BE R.C. C/NP2 CLASS PIPES
- * ALL DRAINAGE PIPES UNDER ROAD CROSSING AREA SHALL BE R.C. C/NP3 CLASS PIPES
- * ALL DRAINAGE PIPES UNDER ROAD CROSSING AREA SHALL BE ALL ROUND CEMENT CONCRETE (1:3:6)
- * ALL DRAINAGE PIPES UNDER NORMAL CONDITIONS SHALL BE UP TO HAUNCHES CEMENT CONCRETE (1:4:8)

MANHOLES DESCRIPTION:-

- (a) 0.940.8M MANHOLE DEPTH 0.75 TO 0.9 M
- (b) 0.91M. DIA MANHOLE DEPTH 0.9 TO 1.67M.
- (c) 1.22M. DIA MANHOLE DEPTH 1.68 TO 2.29M.
- (d) 1.52M. DIA MANHOLE DEPTH > 2.300 mm <9000



KHASRA SUPER IMPOSED PLAN NOT TO SCALE

PROPOSED LAYOUT PLAN FOR POLE STAR CITY ON KHASRA NO-794, 796, 797, 799, 800, 802MI, 803, 804, 820, 821, 823, 824, 825, 827, 830, 830MI, 887, 888 AT VILLAGE PURWAMEER, TEHSIL & DISTT.-KANPUR NAGAR

Land Analysis-
Land Area :-101831.97 sq.m.(25.16 acres)-100%
Area under Plots :- 51988.62 sqm -51.50%
Area Under Park/Green:-20288.40 sqm 19.52%
Area Under Road/Services :-29555.0 sqm 29.0%

LEGENDS		
S. NO.	NAME	SYMBOLS
1.	ELECTRIC POLE	
2.	RAIN WATER HARVESTING	
3.	MANHOLE	
4.	GREEN AREA	
5.	GARBAGE COLLECTION POINT	
6.	SEWERAGE TREATMENT PLAN	

SUBMISSION DRAWING	
DWG NO : SUB/CNP/PO/001	SHEET NO : 01 SCALE : 1:500
DATE : 025/01/2019	

APPLICANT:
SHINECITY PROPERTIES PVT. LTD.

OWNER SIGN
OFFICER IN CHARGE
SHINECITY PROPERTIES PVT. LTD.

ARCHITECT
OFFICER IN CHARGE
SHINECITY PROPERTIES PVT. LTD.