



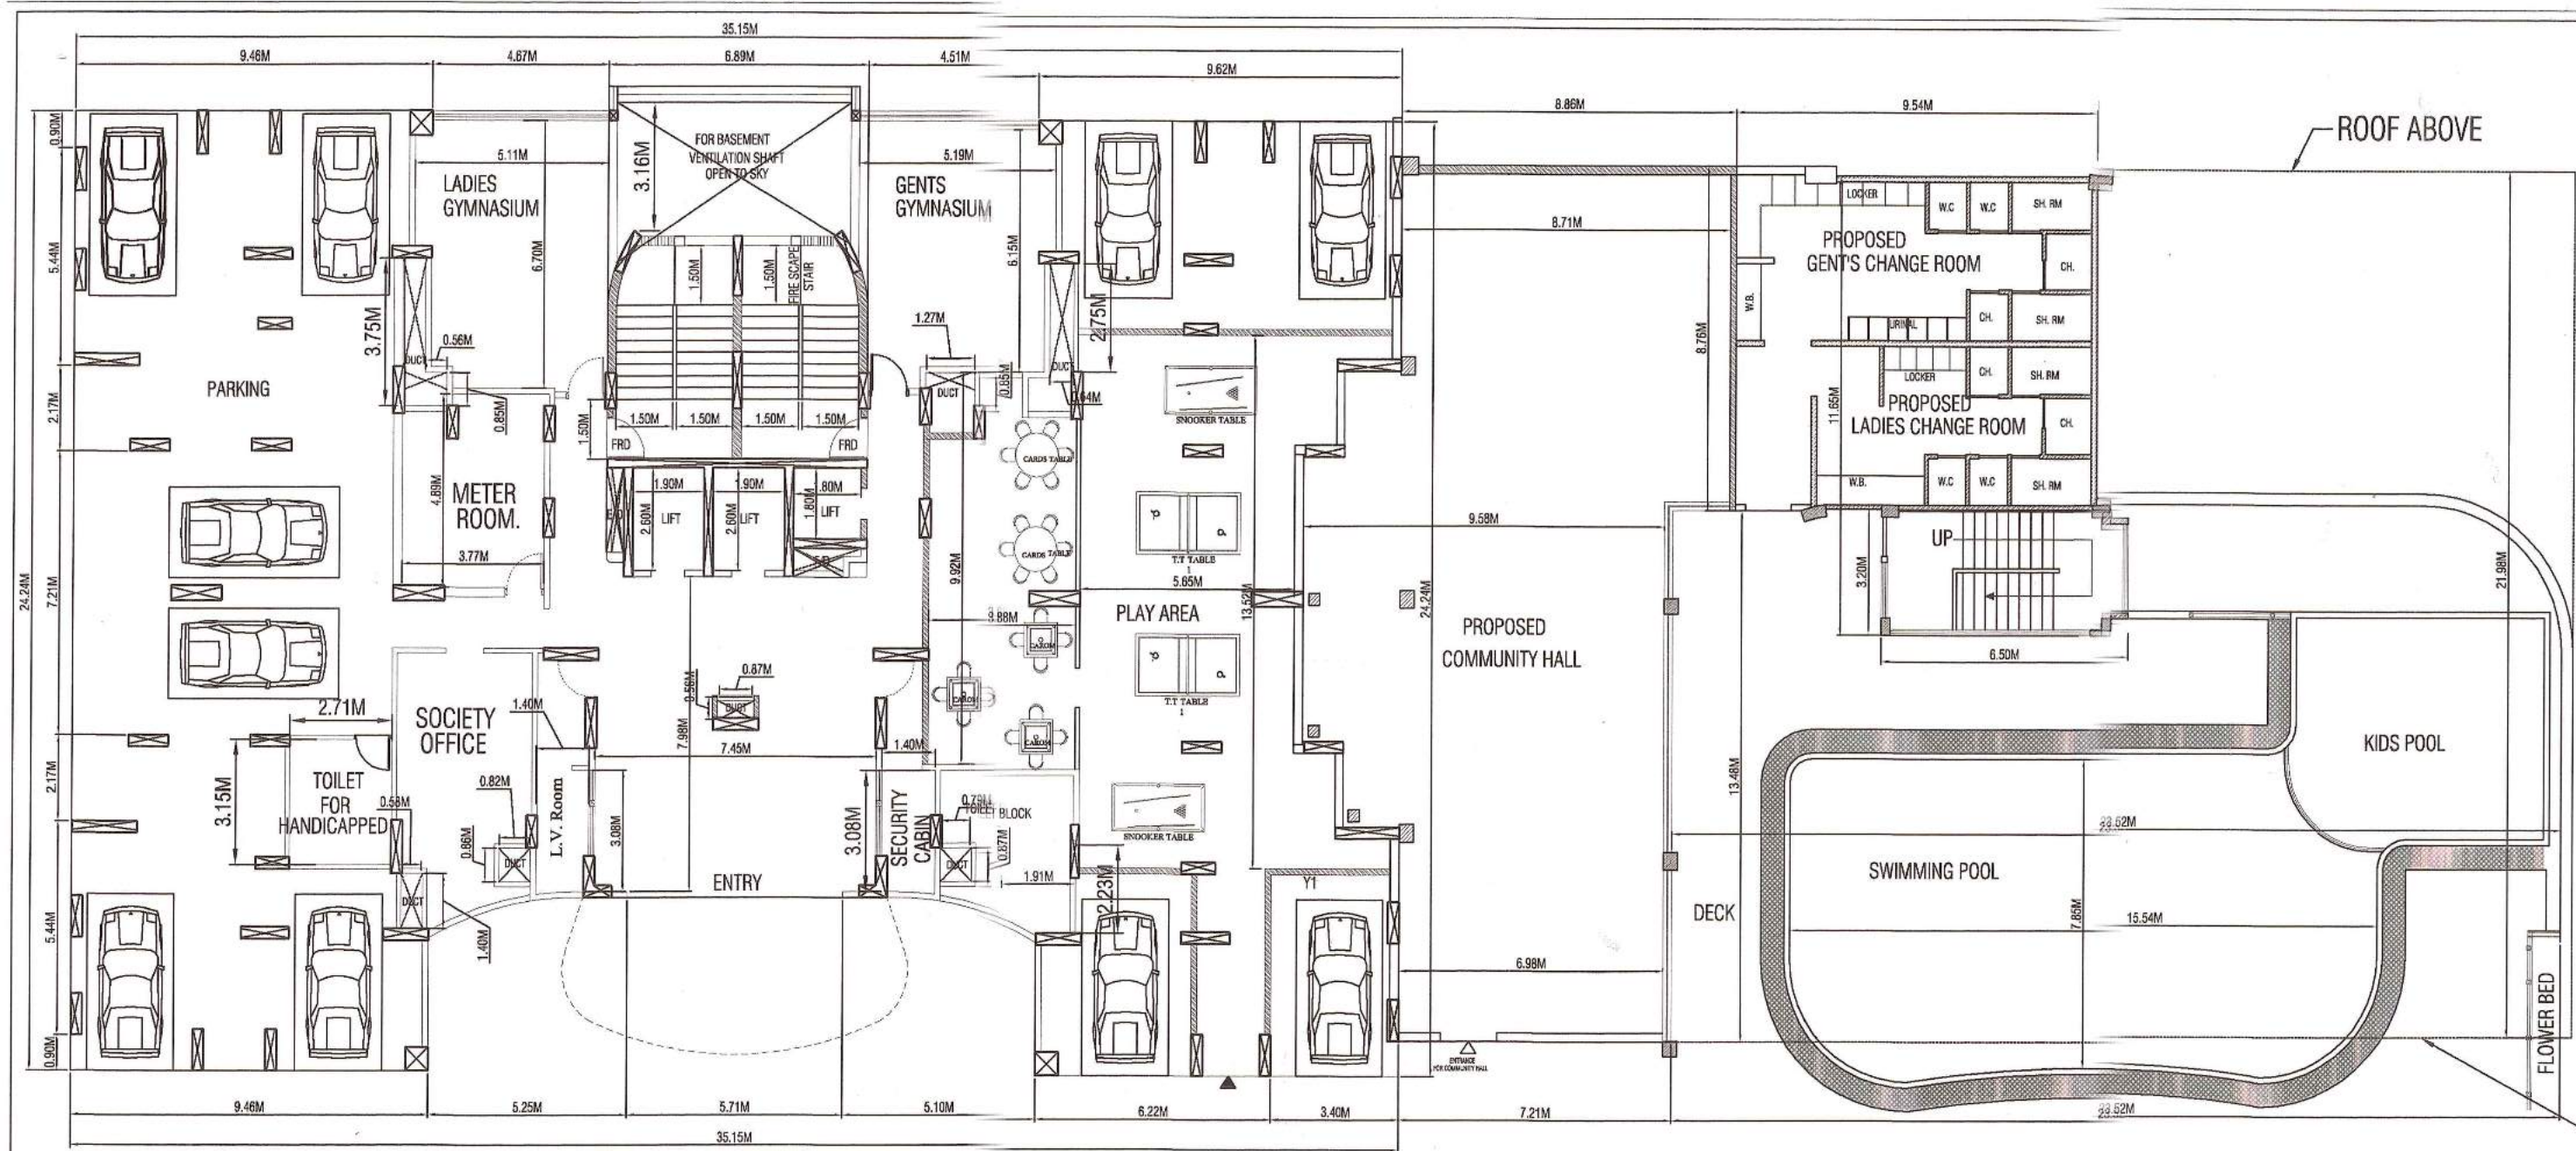


स्वीकृत इस शर्त के अधीन दी जाती है
शपथ पत्र में भूमि के स्वामित्व और शहरी
भूमि सीमा निर्धारण अधिनियम 1976 के
अधिकार क्षेत्र से उसका क्षेत्रफल बाहर होने
के सम्बन्ध में की गयी घोषणा यदि गलत
साबित हुई तो वह स्वीकृति निरस्त समझी
जायेगी और यह समझा जायेगा कि इस
सम्बन्ध में नक्शे को कोई स्वीकृति नहीं दी
गयी थी।

ROOF ABOVE







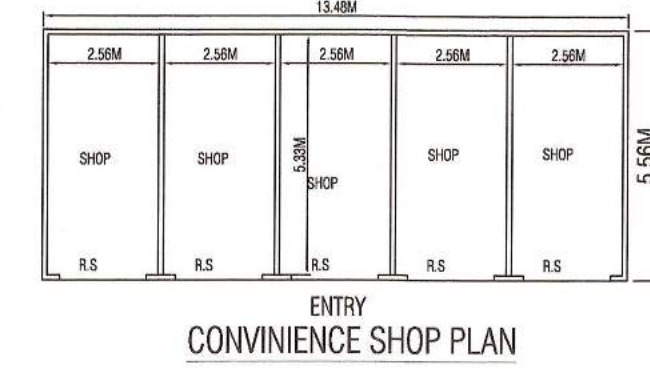


ROOF ABOVE

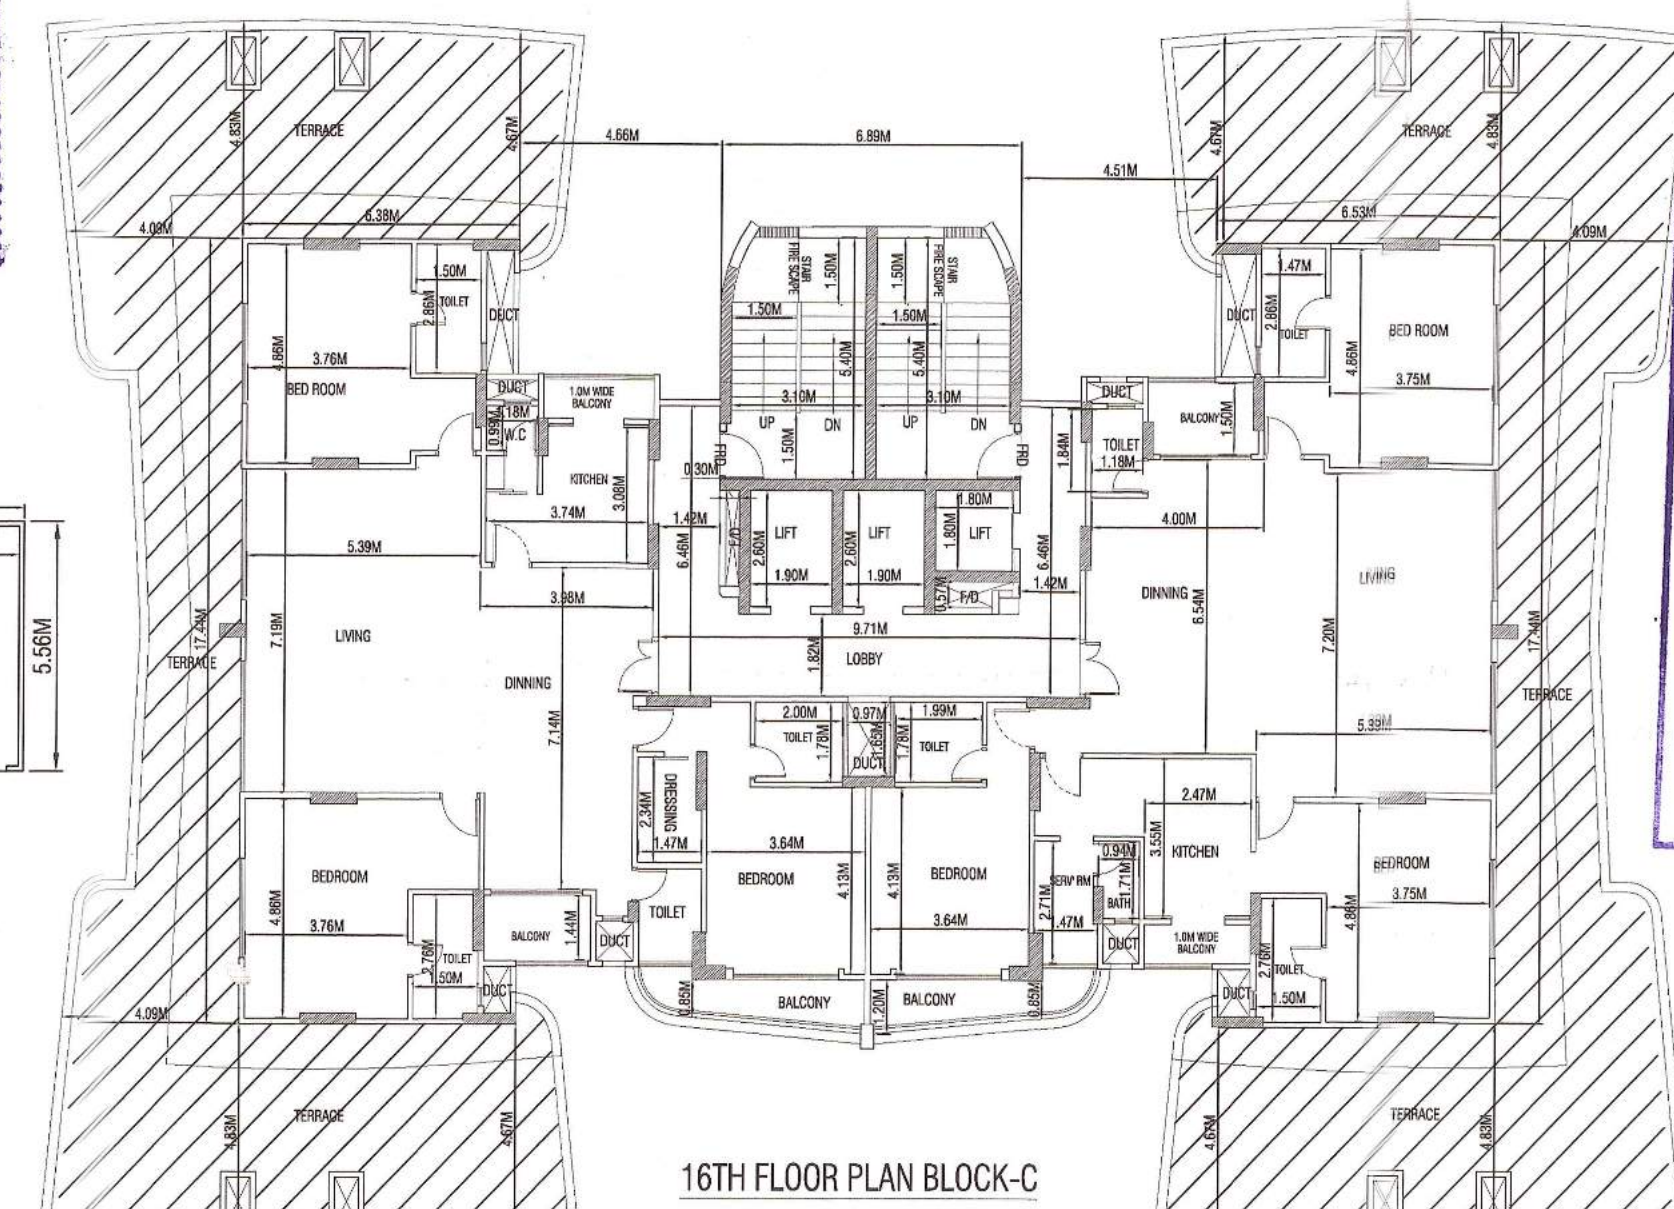

यह मानचित्र न-स्वाचित्व से सम्बन्धित
नमिलेख नहीं है और प्रस्तावक/पक्ष को
भूमि का स्वामित्व प्रदान नहीं करता।
प्रस्ताव/पक्ष द्वारा दाखिल स्वाचित्व अभि-
लेख और शपथ पत्र मन्विष्य में कभी भी फर्जी
और असत्य पाये गये तो मानचित्र की स्वी-
कृति निरस्त समझी जाएगी और यह समझा
जायेगा कि इस सम्बन्ध में मानचित्र पर
कोई स्वीकृति नहीं दी गई है तथा मानचित्र
स्वीकृत, के आधार पर प्रस्तावक द्वारा
किया गया कोई निर्माण पूर्णतया अवैध
माना जाएगा और शपथ पत्र के लिए यह
स्वयं जिम्मेदार होगा।
17/03/2018
संयुक्त संस्थान, वाराणसी
जो नक्शे अधिकारी
वाराणसी

DRG. NO - 3 OF 10

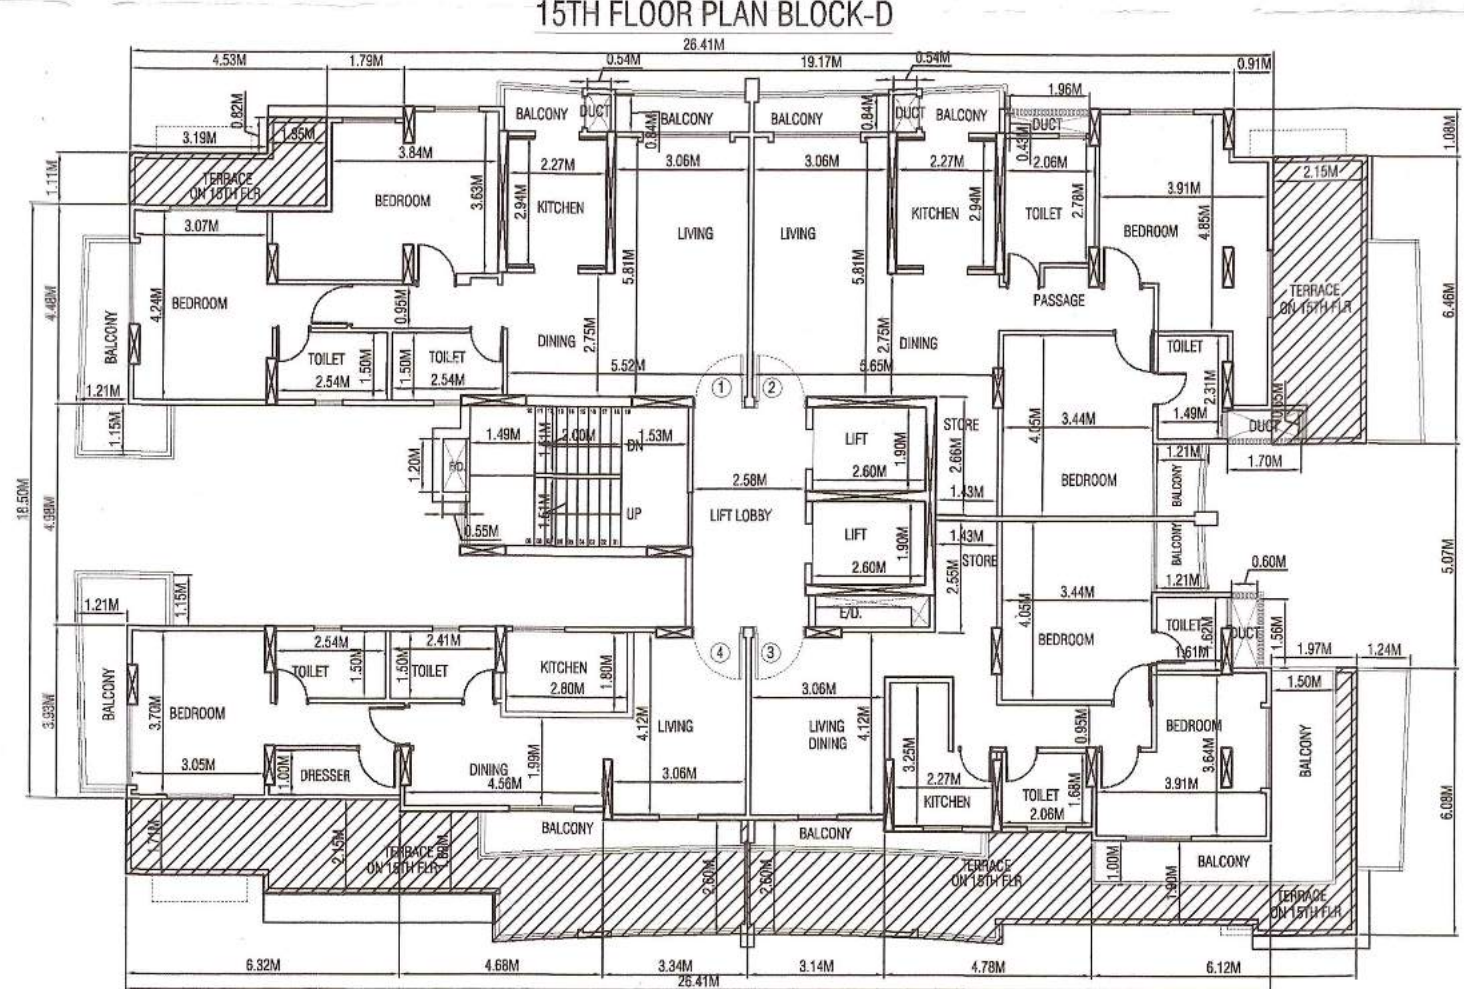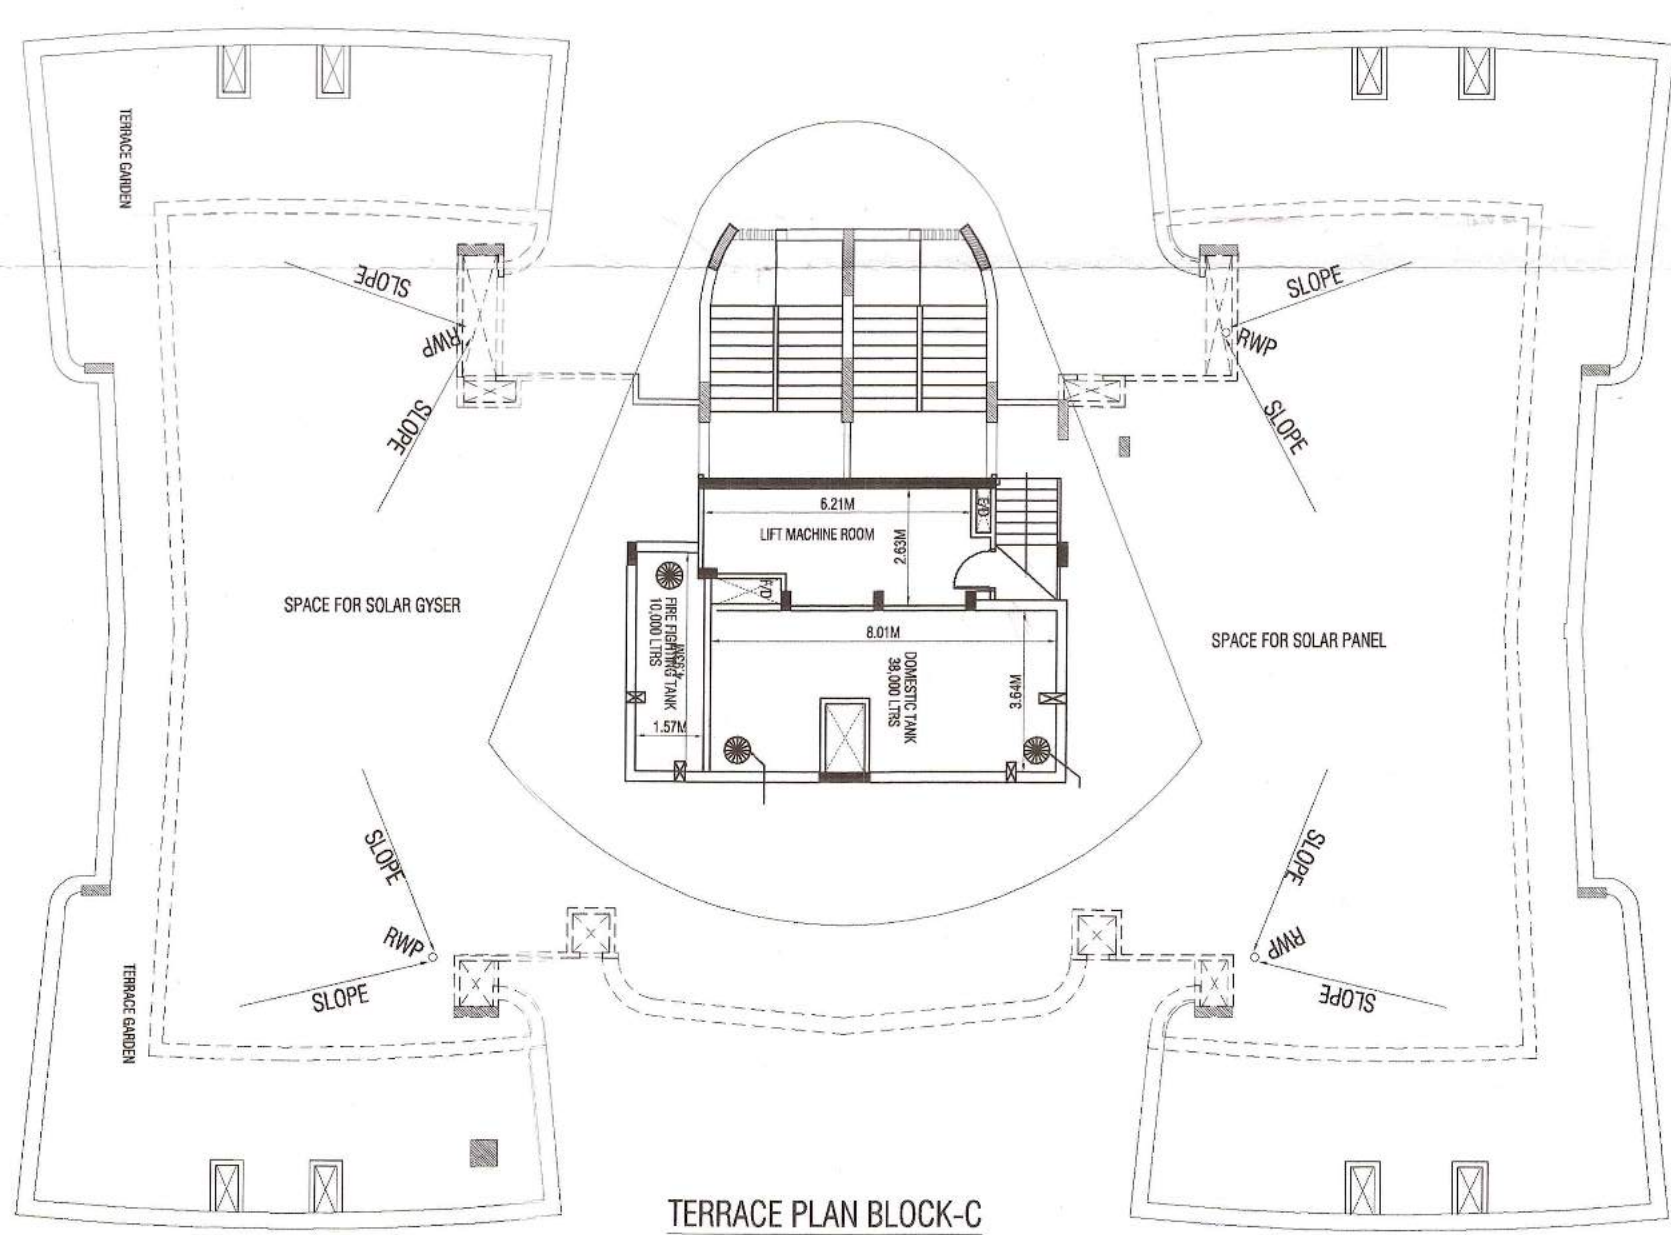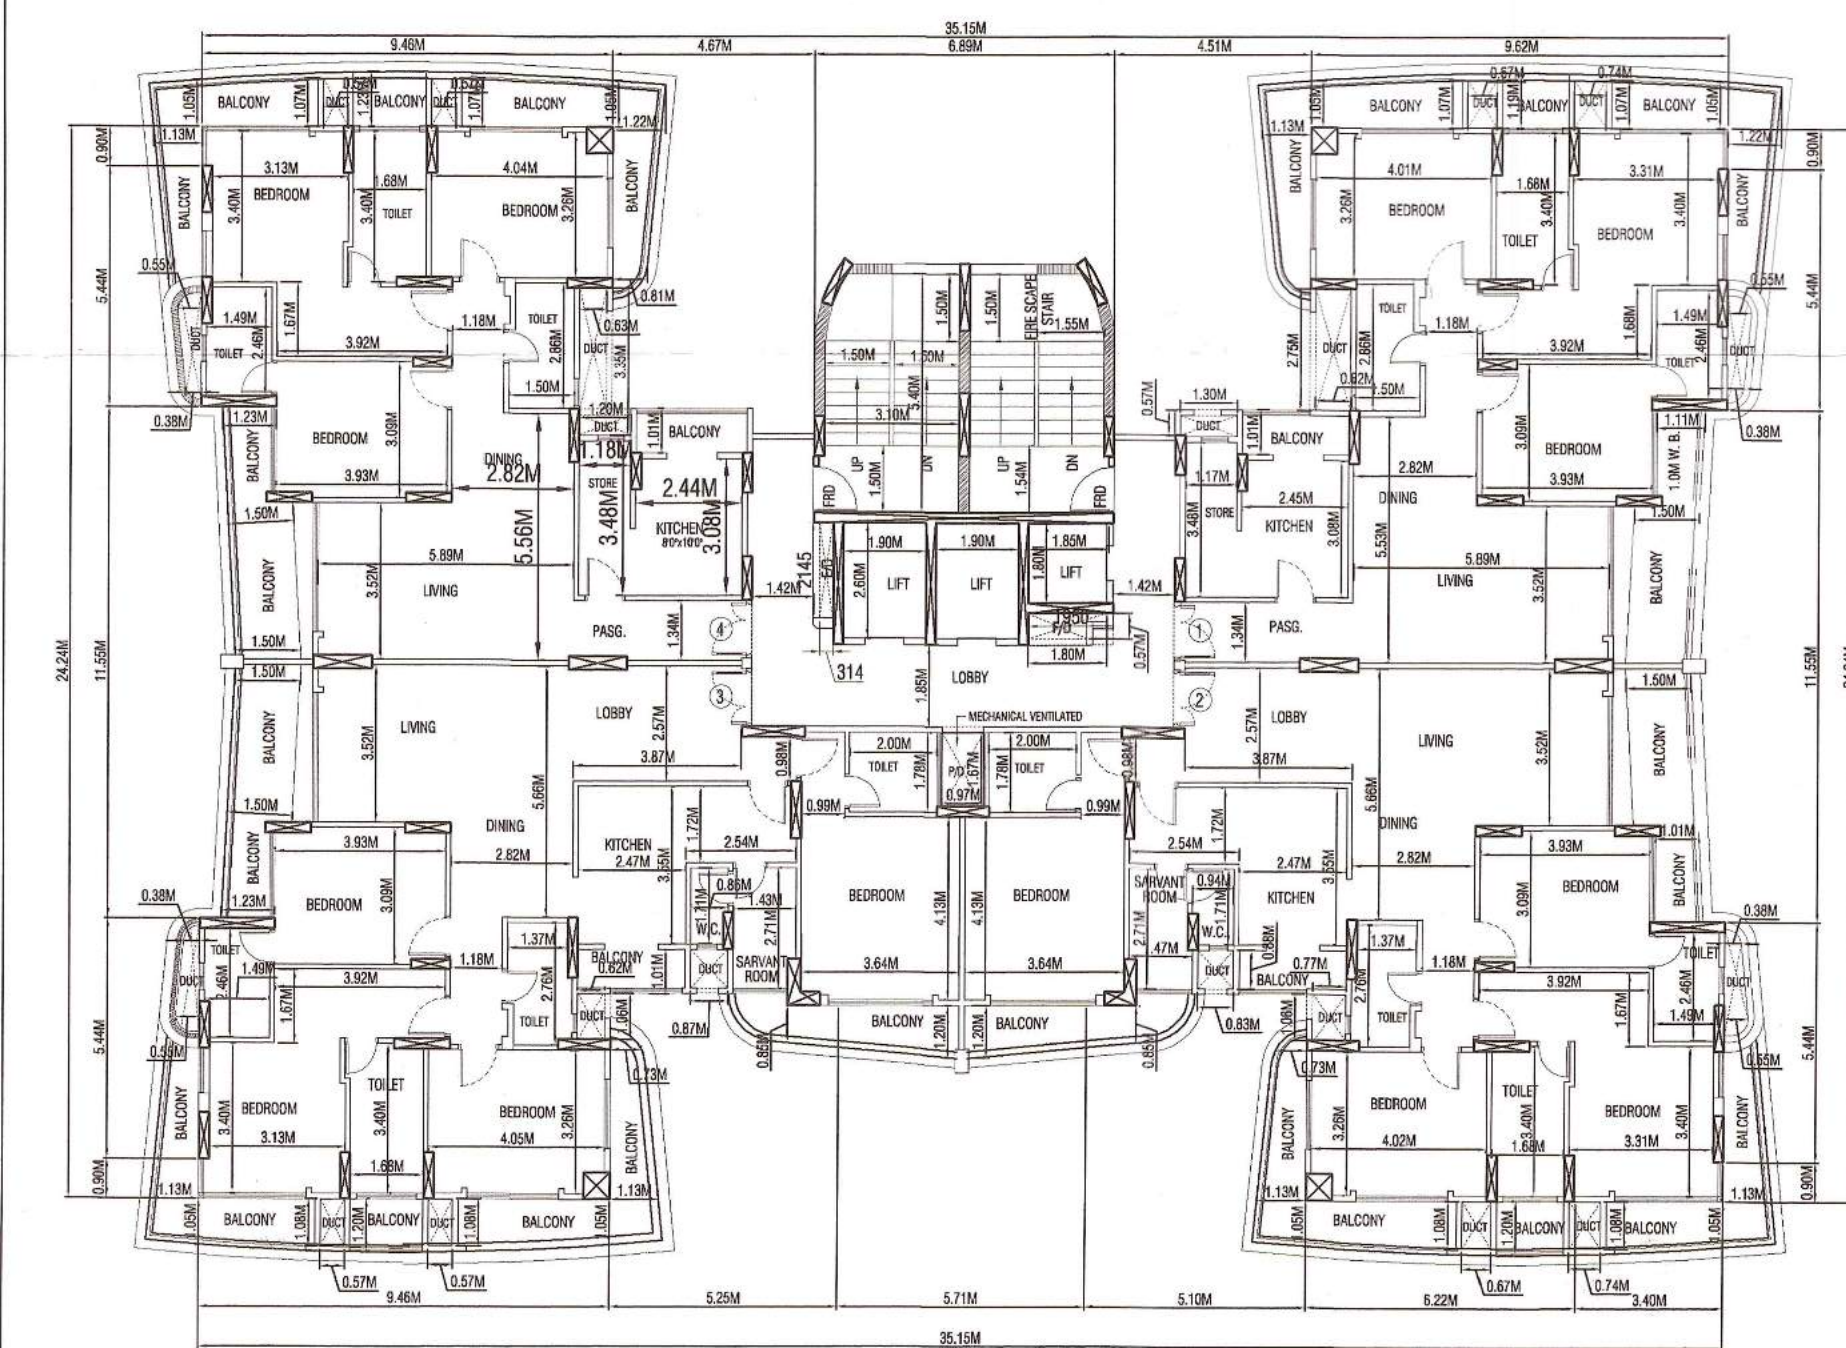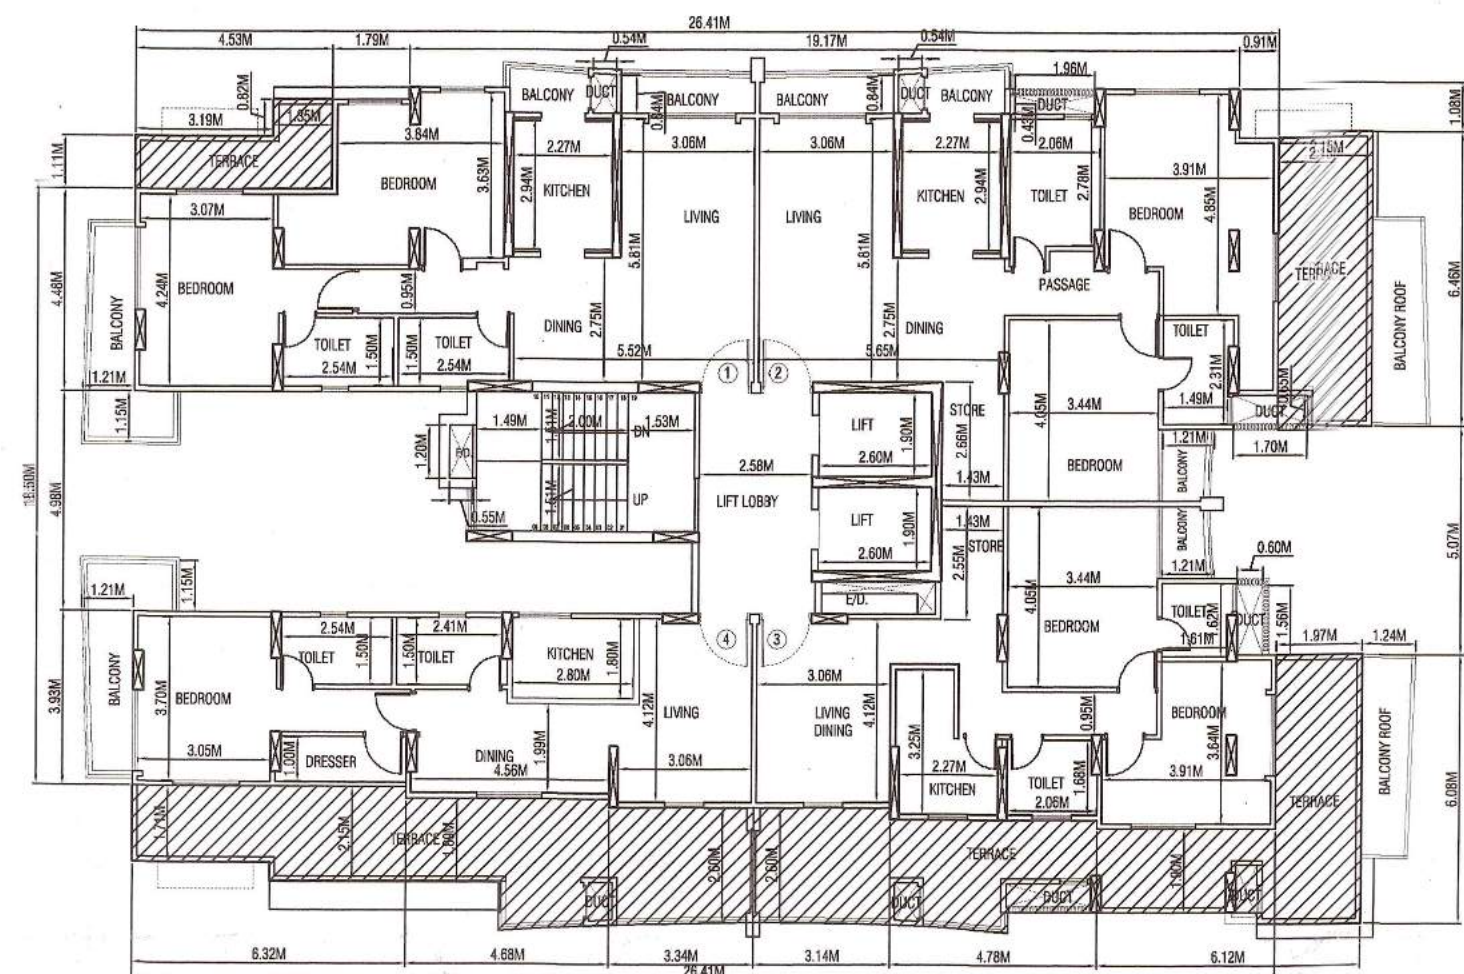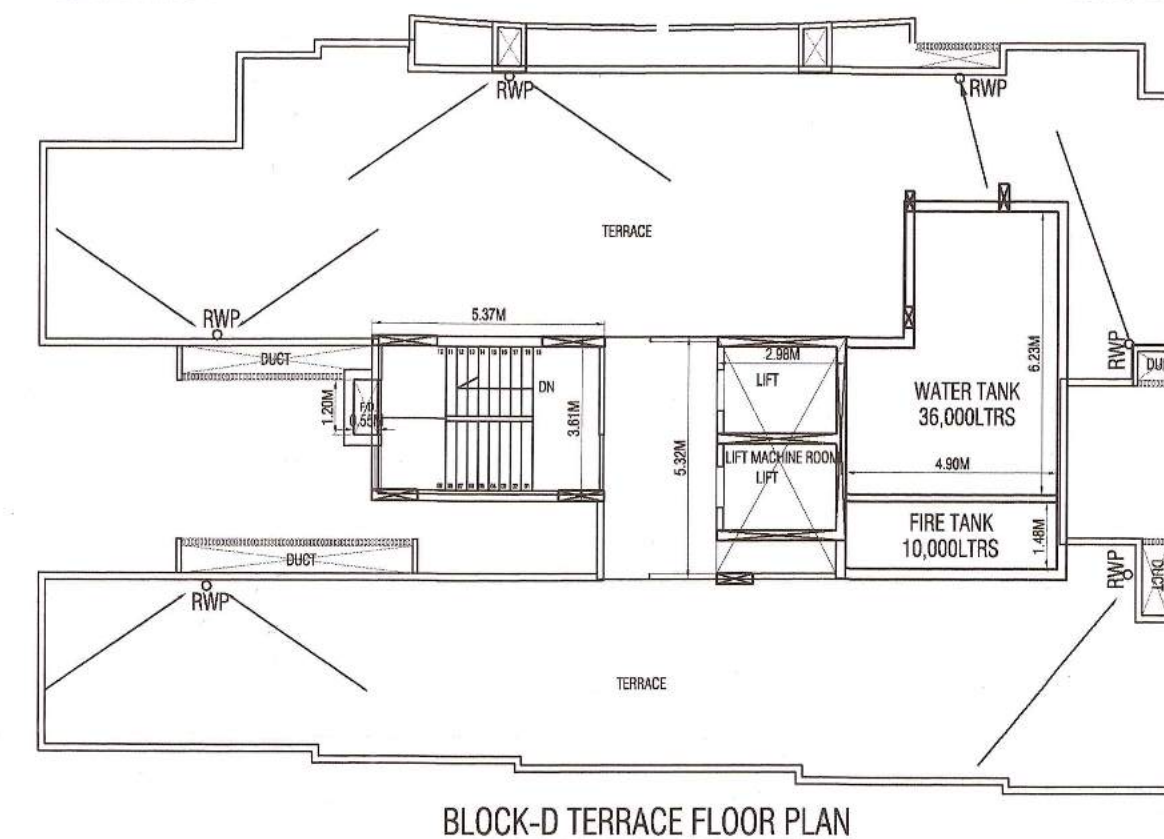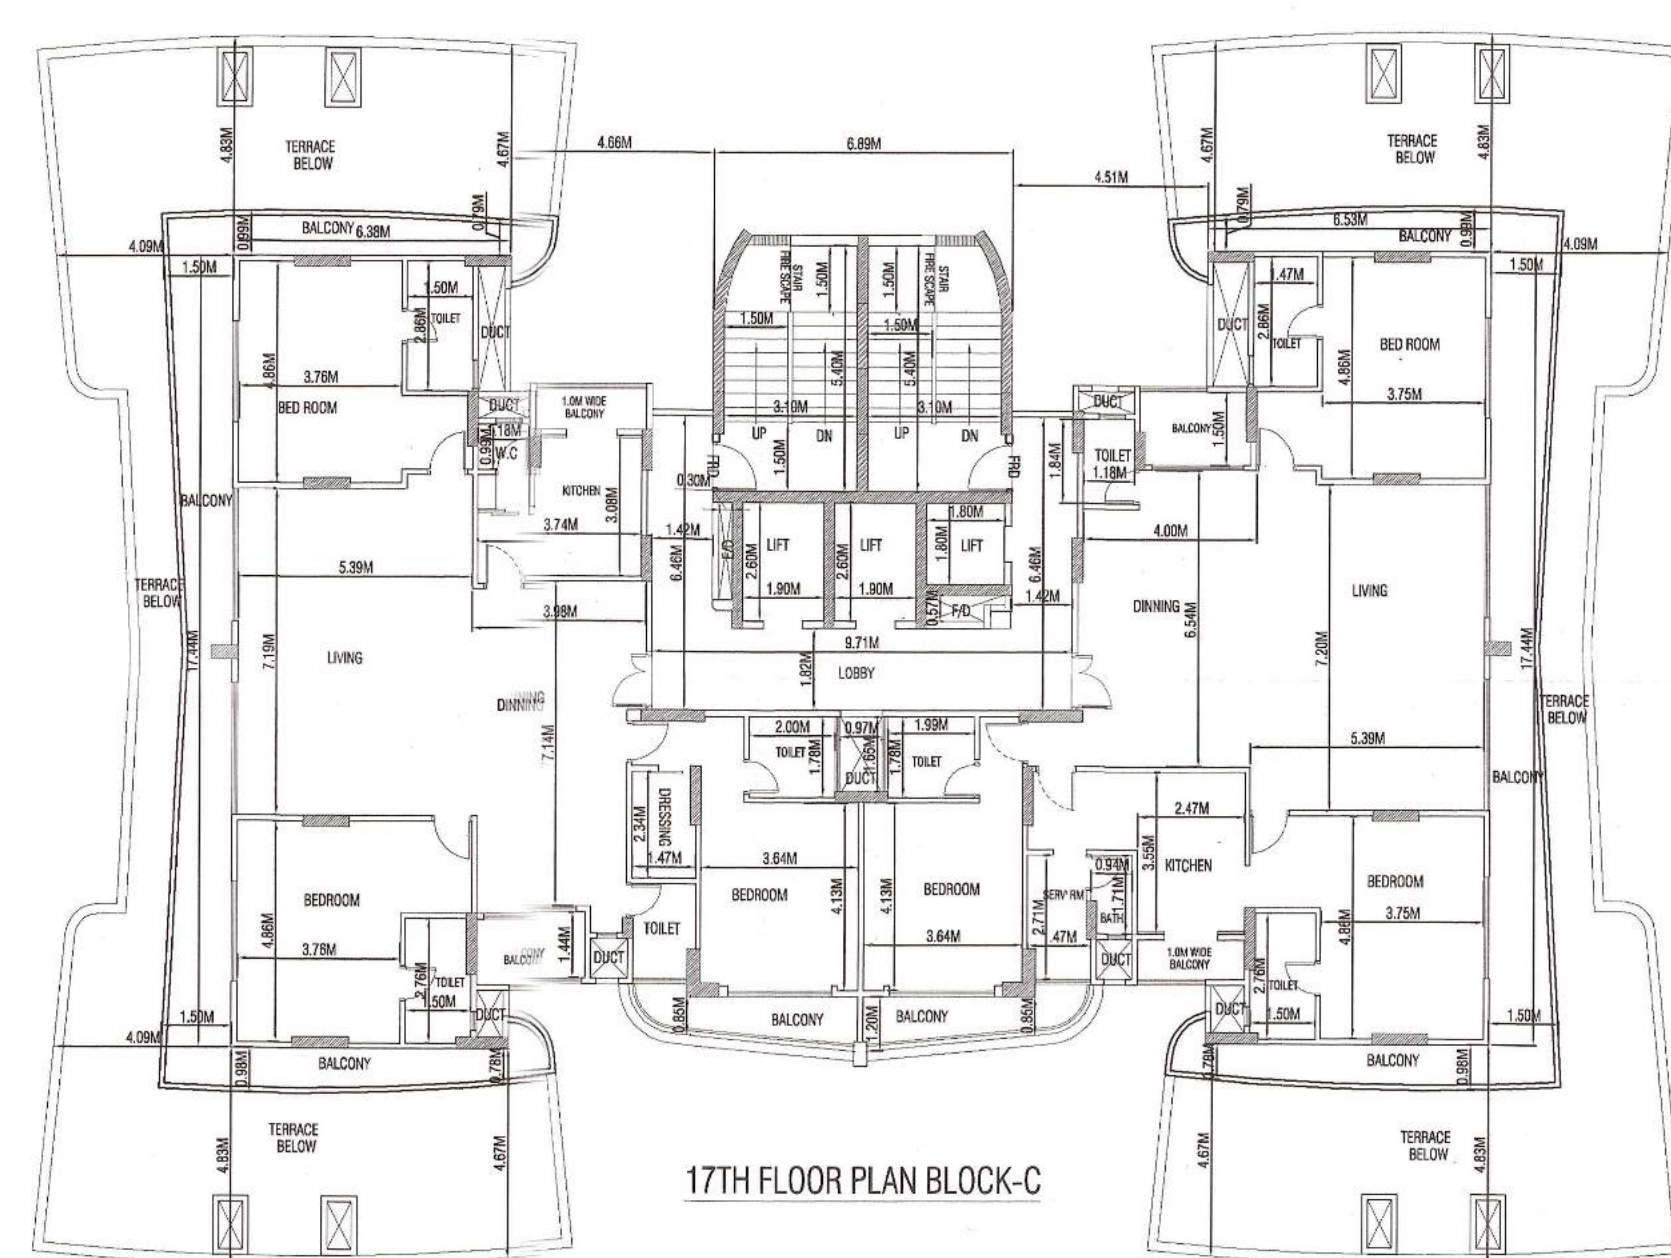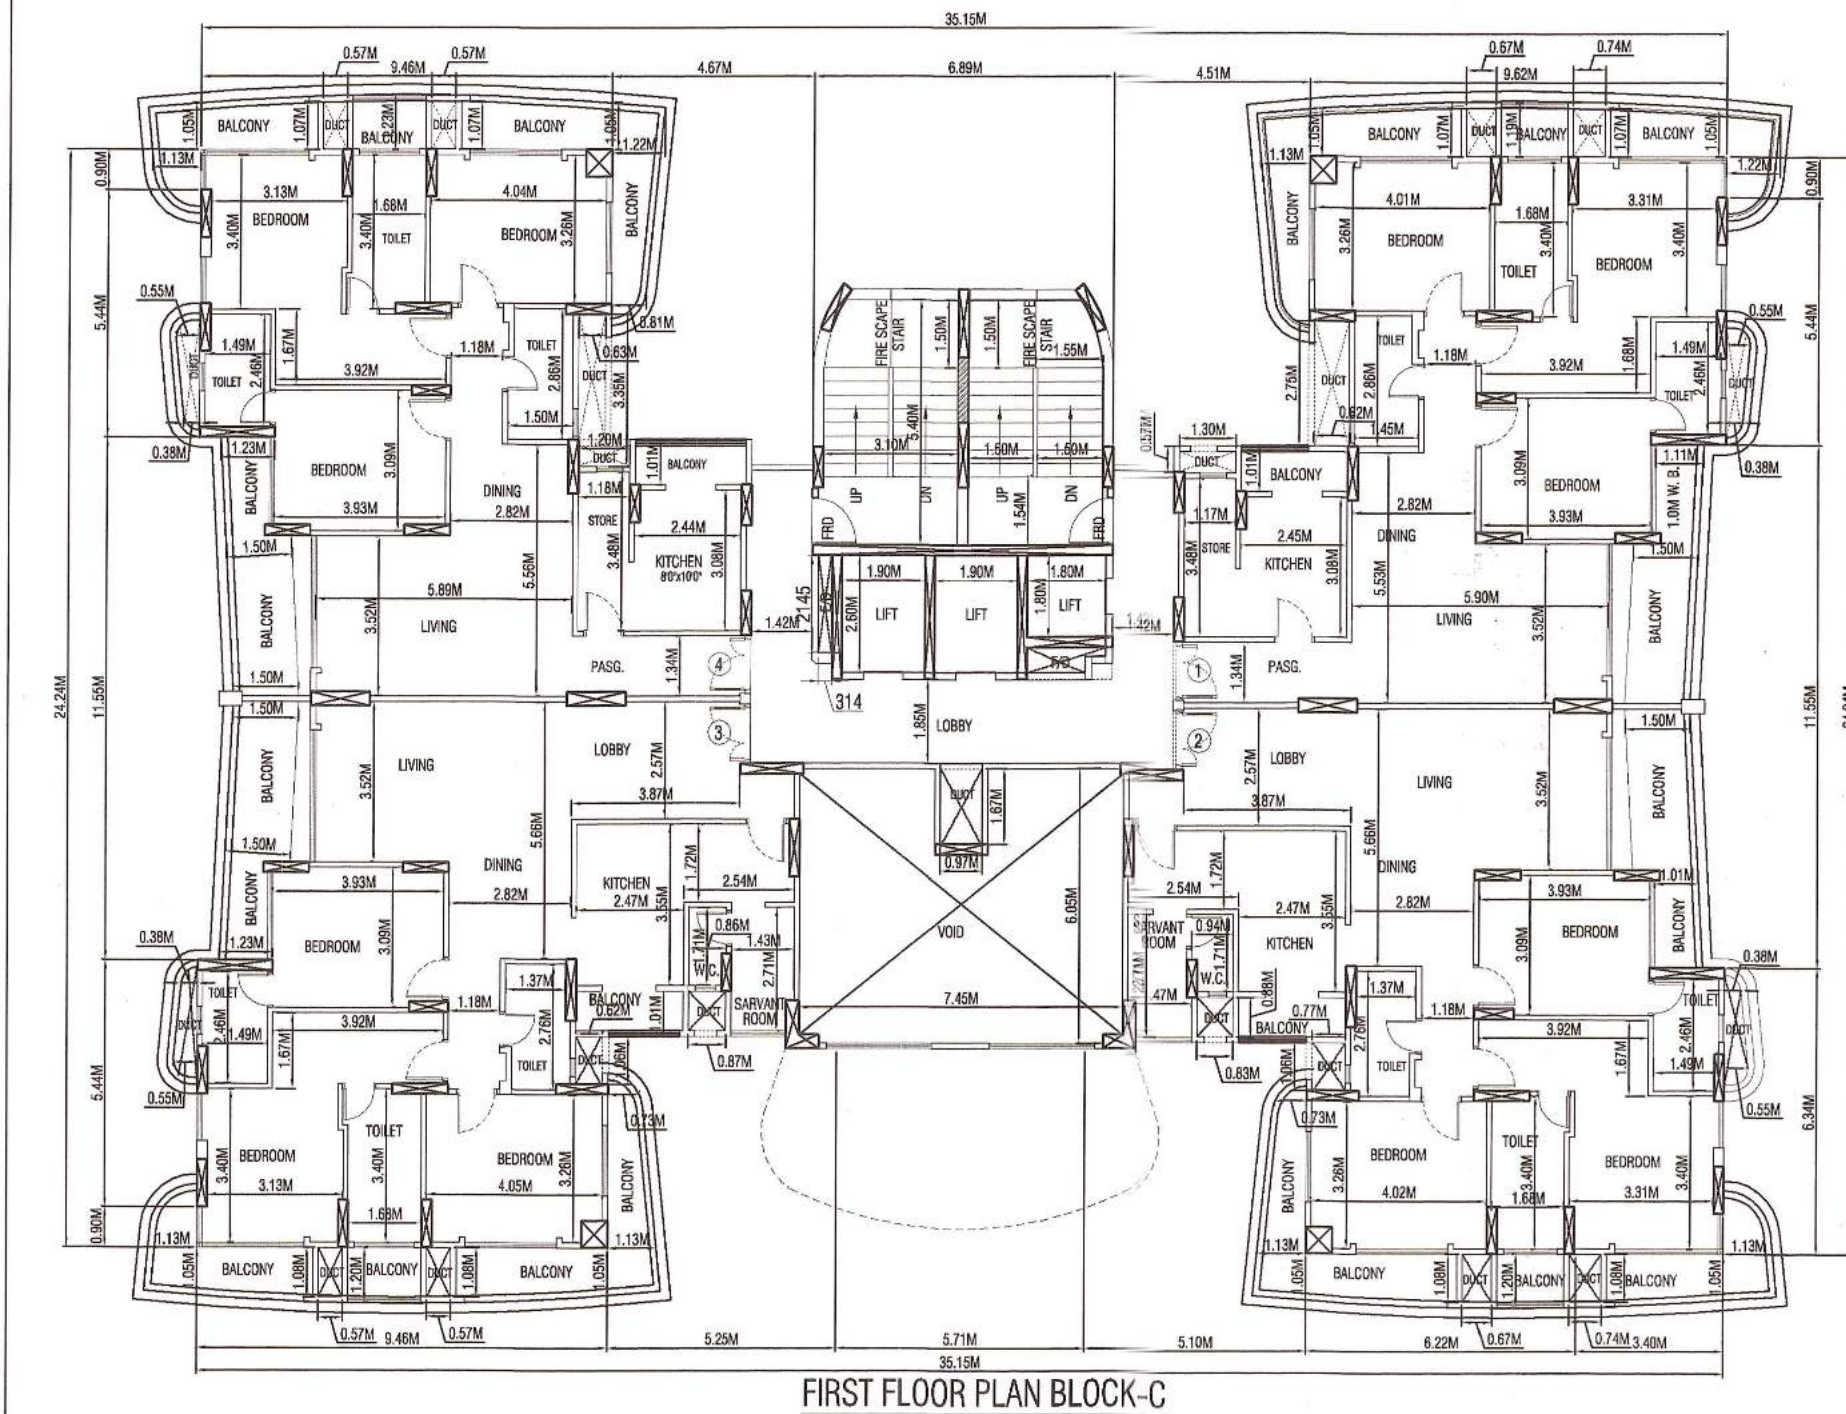

SCALE DATE

1:100

TITLE

EXISTING CUM PROPOSED GROUP HOUSING
BUILDING PLAN
ON ARAZI No. 555, 557 & 557/617, 561.
MAUZA- SHEOPURWA, PARGANA - DEHAT AMANAT
DISTT- VARANASI

NAME OF OWNER

SHREENATHI DWELLINGS LLP.
ASHUTOSH STRIPS PVT LTD.
Mrs. SUSHMA AGARWAL
Mrs. ABHA GUPTA

ADDRESS

D-59/4-A, RATHYATRA MAHADOOSANU MAIN ROAD,
VARANASI

OWNER SIGNATURE

For SHREENATHI DWELLINGS LLP

DESIGNATED PARTNER

DESIGNATED PARTNER

ARCHITECT

IRANI ARCHITECTS

KARTAR CHAWAN,

121, SOLA CAUSEWAY,

MUMBAI - 400 065,

Email: irani_architects@rediffmail.com

AP. E.J. IRANI

CAN/7946

IRANI ARCHITECTS