




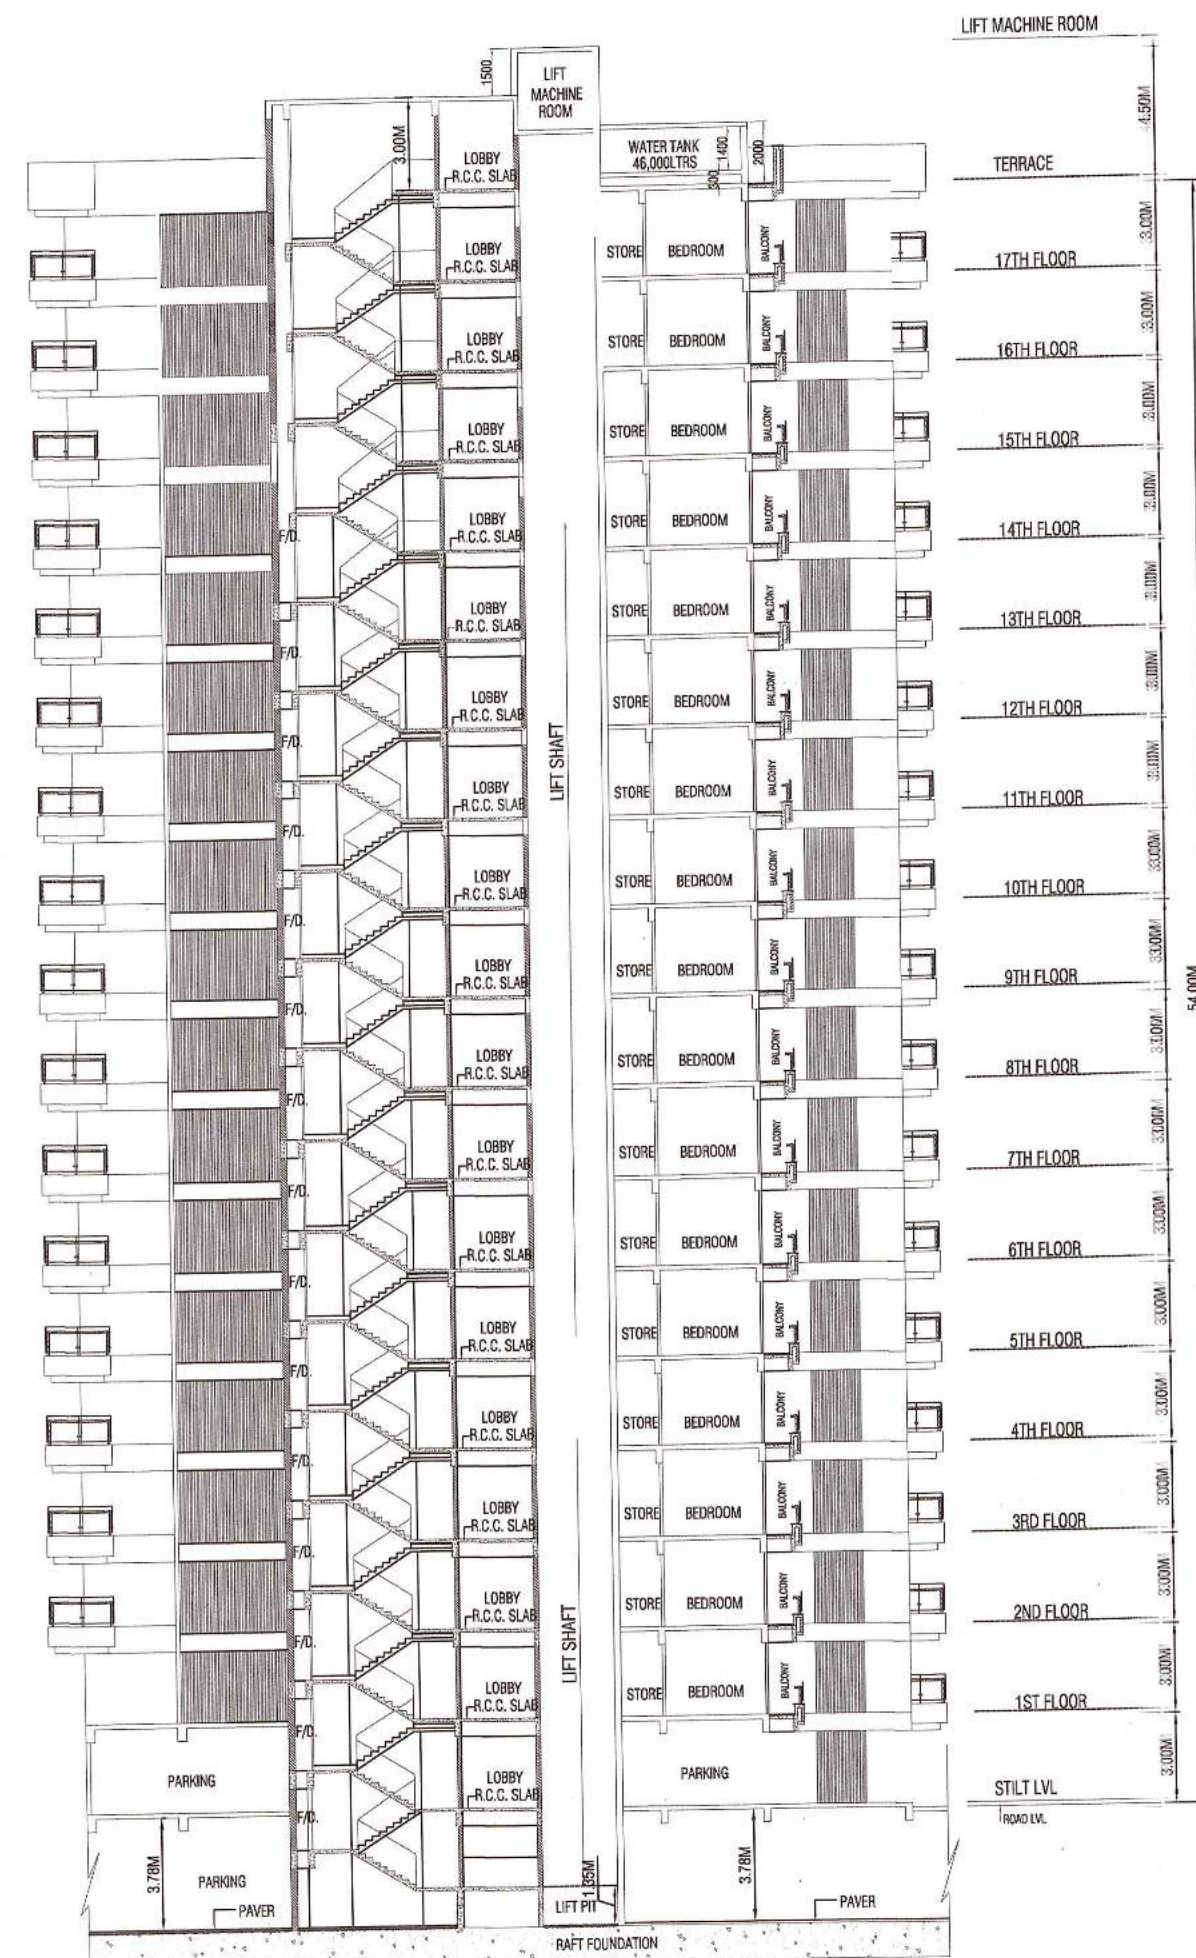


SECTION : 'E' BLOCK D

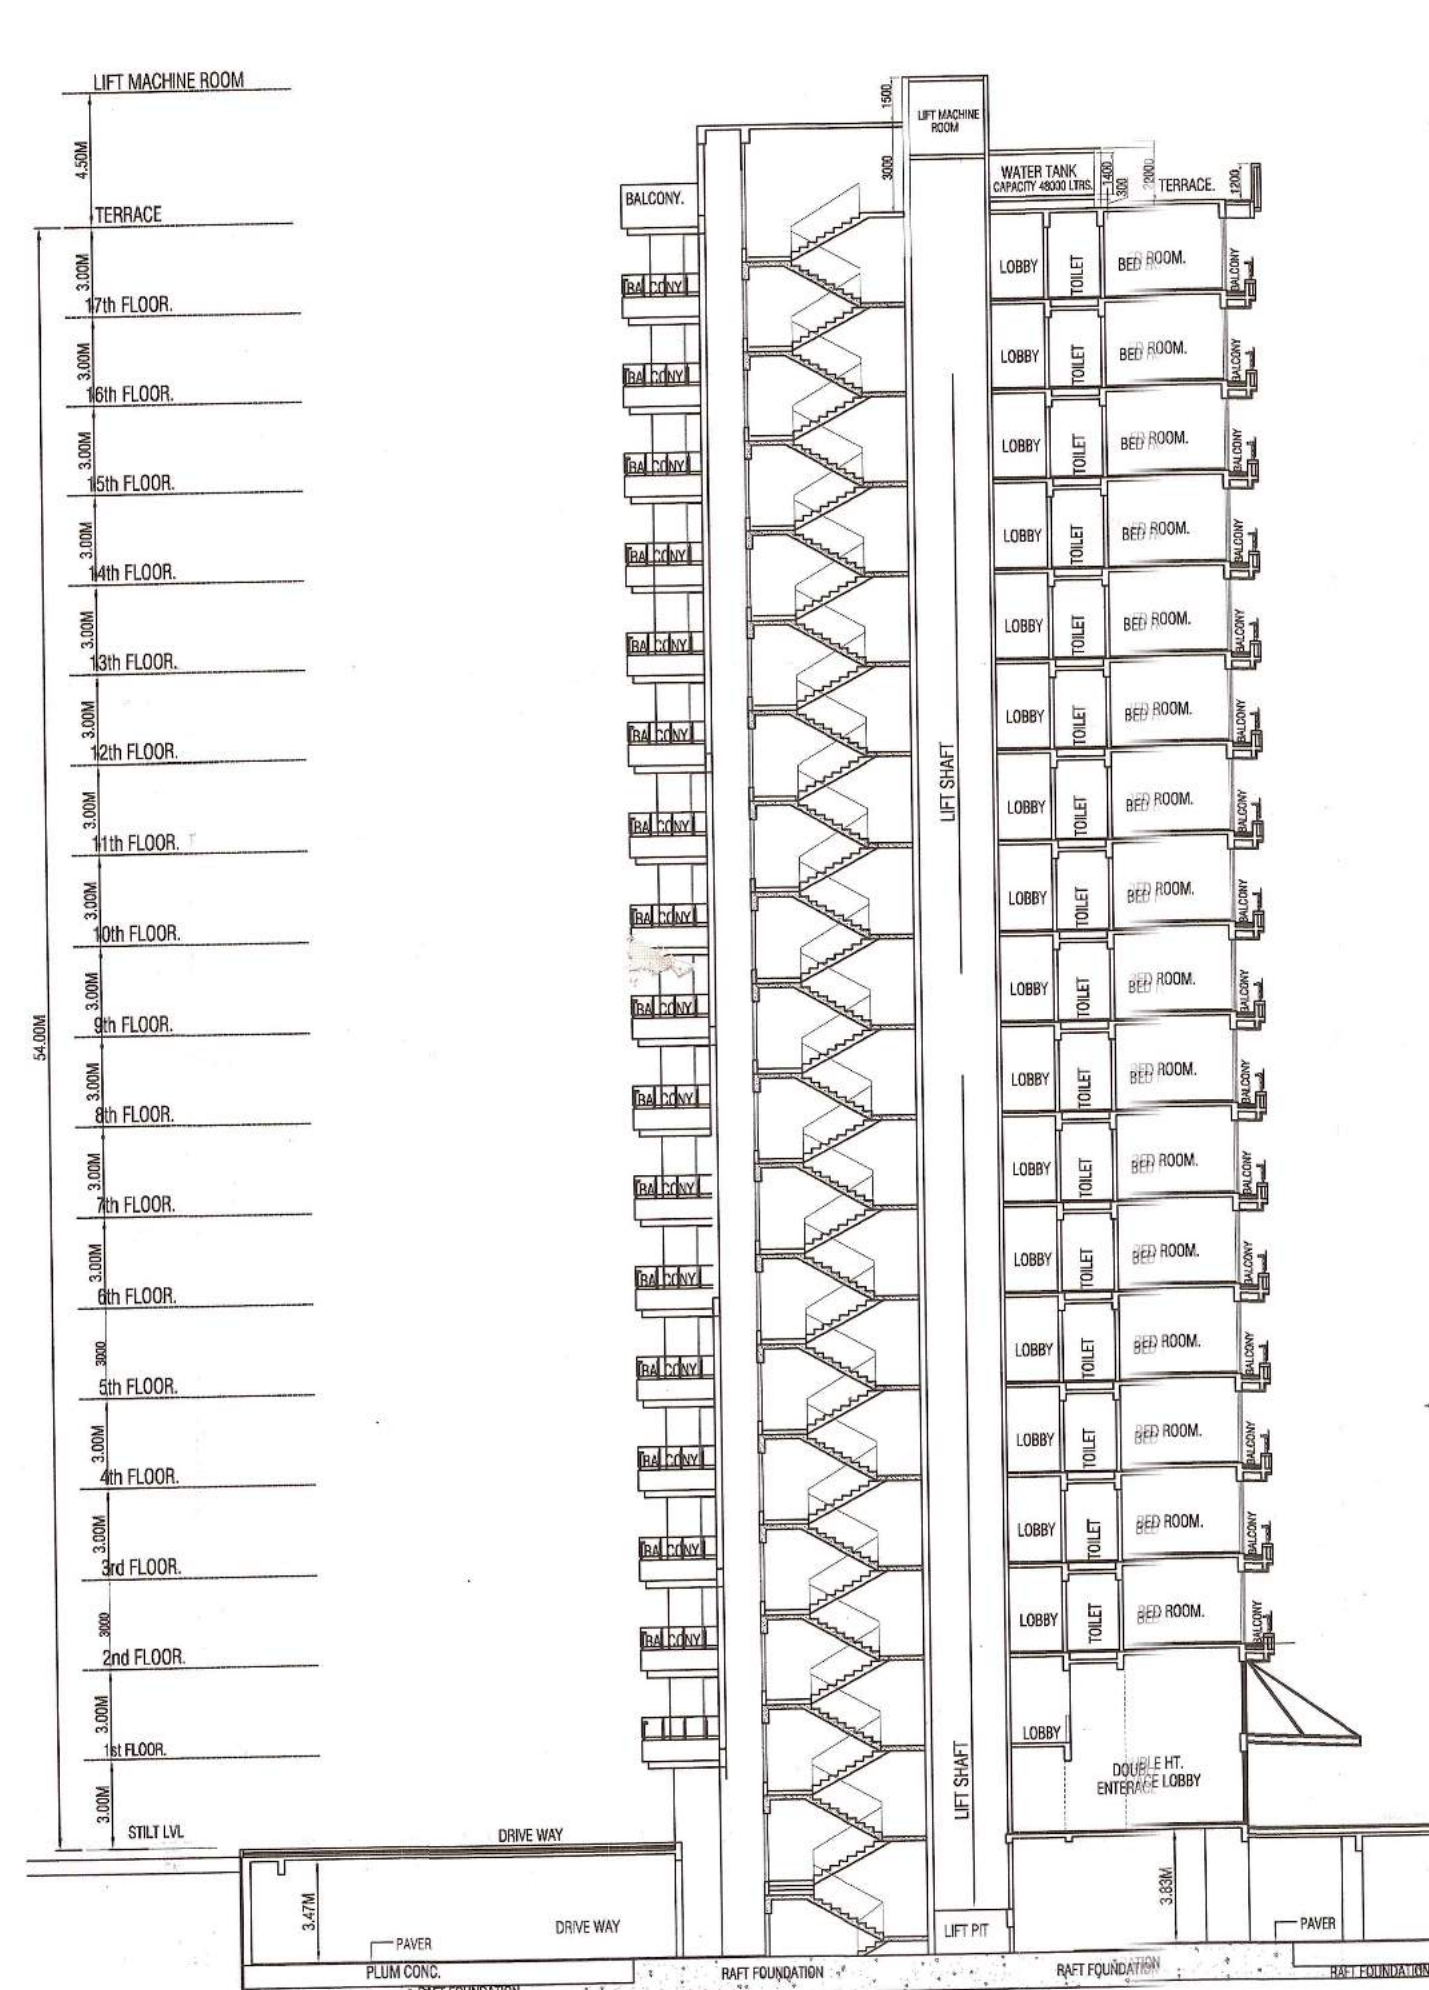


SECTION : 'Z' BLOCK B & C

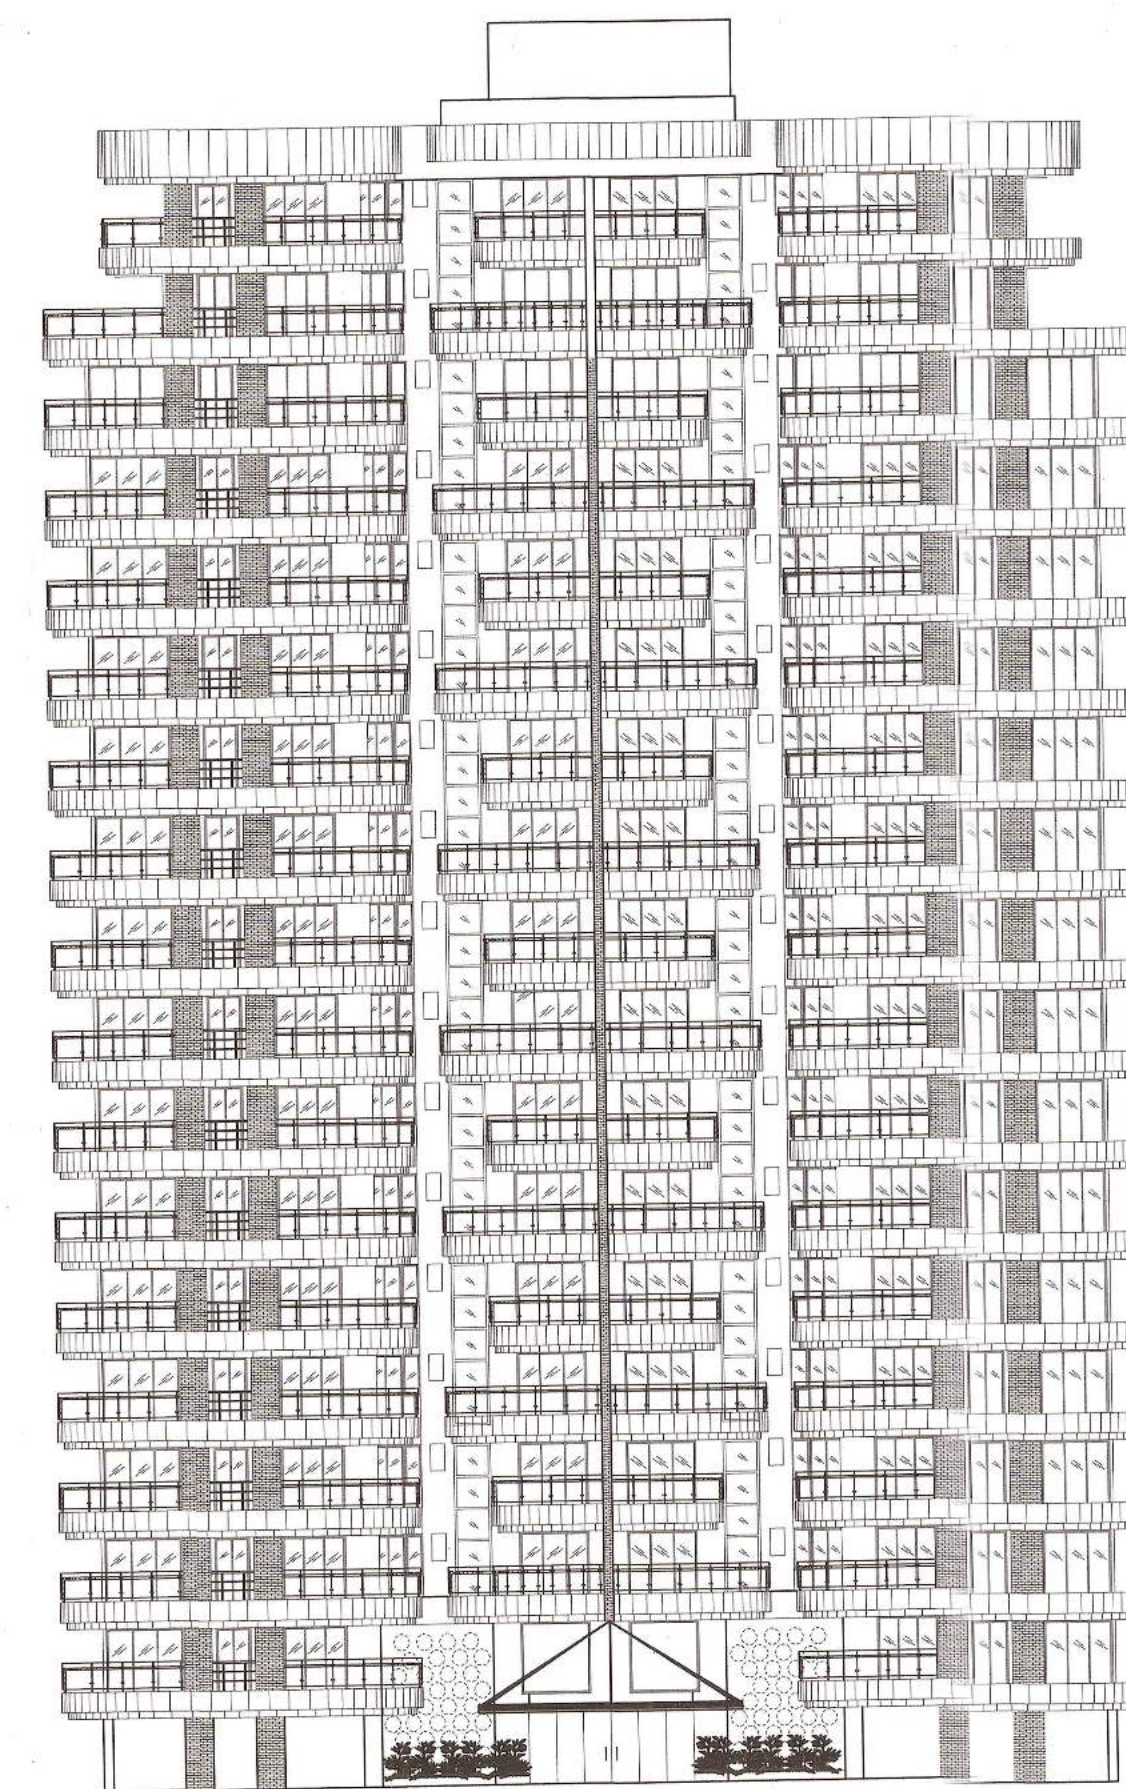


FRONT ELEVATION : BLOCK B & C

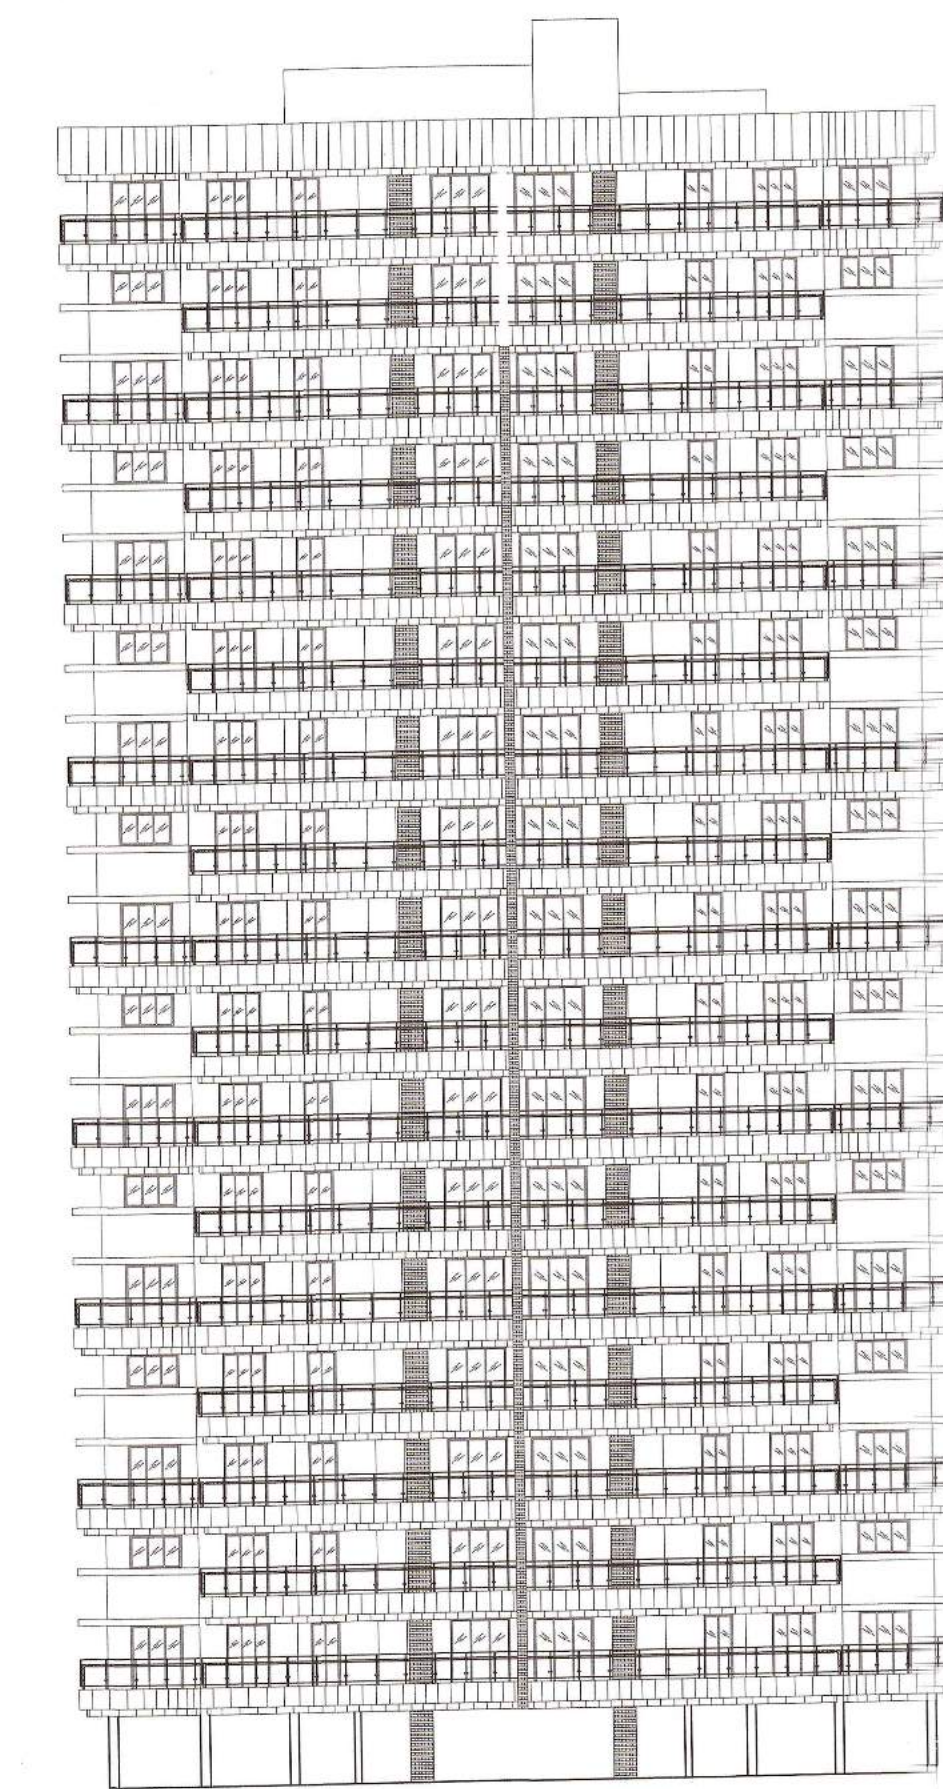


FRONT ELEVATION : BLOCK D

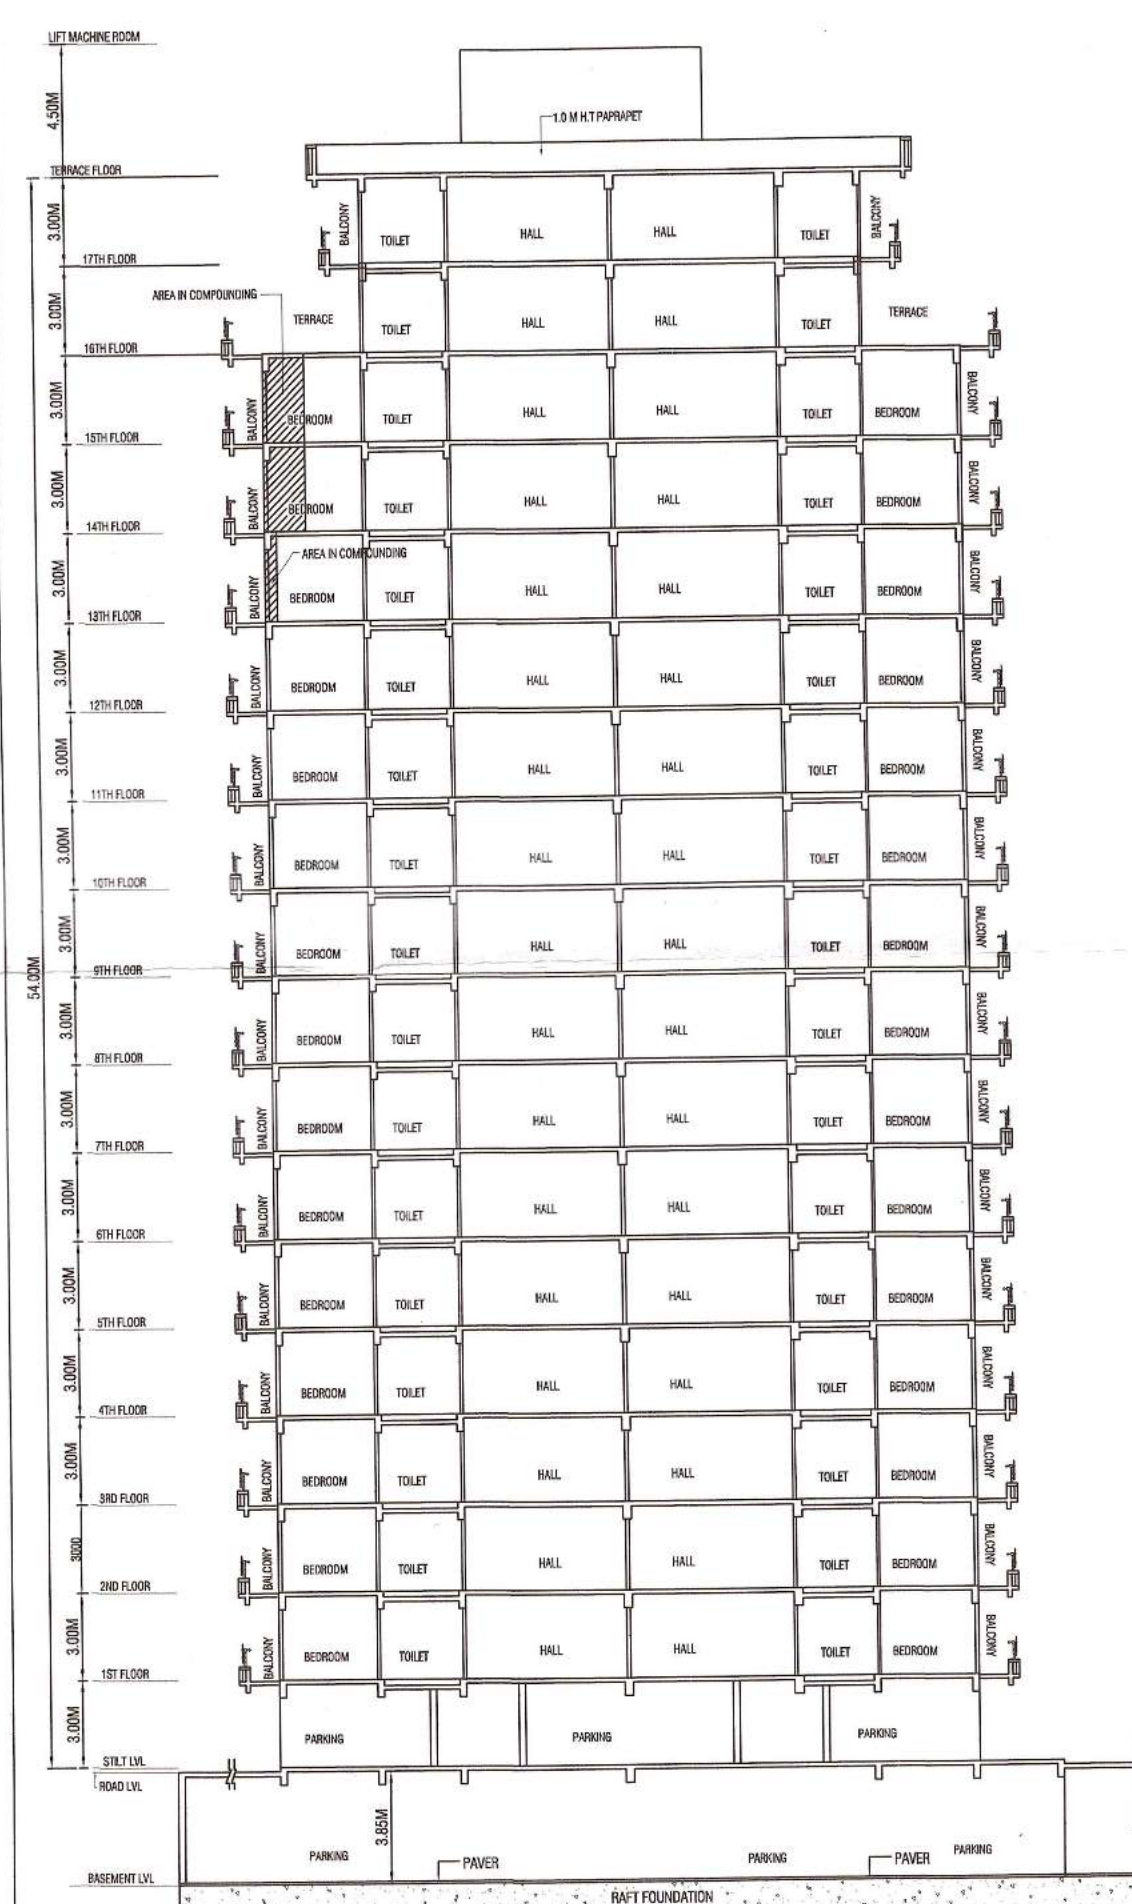

SECTION : 'Y' BLOCK C

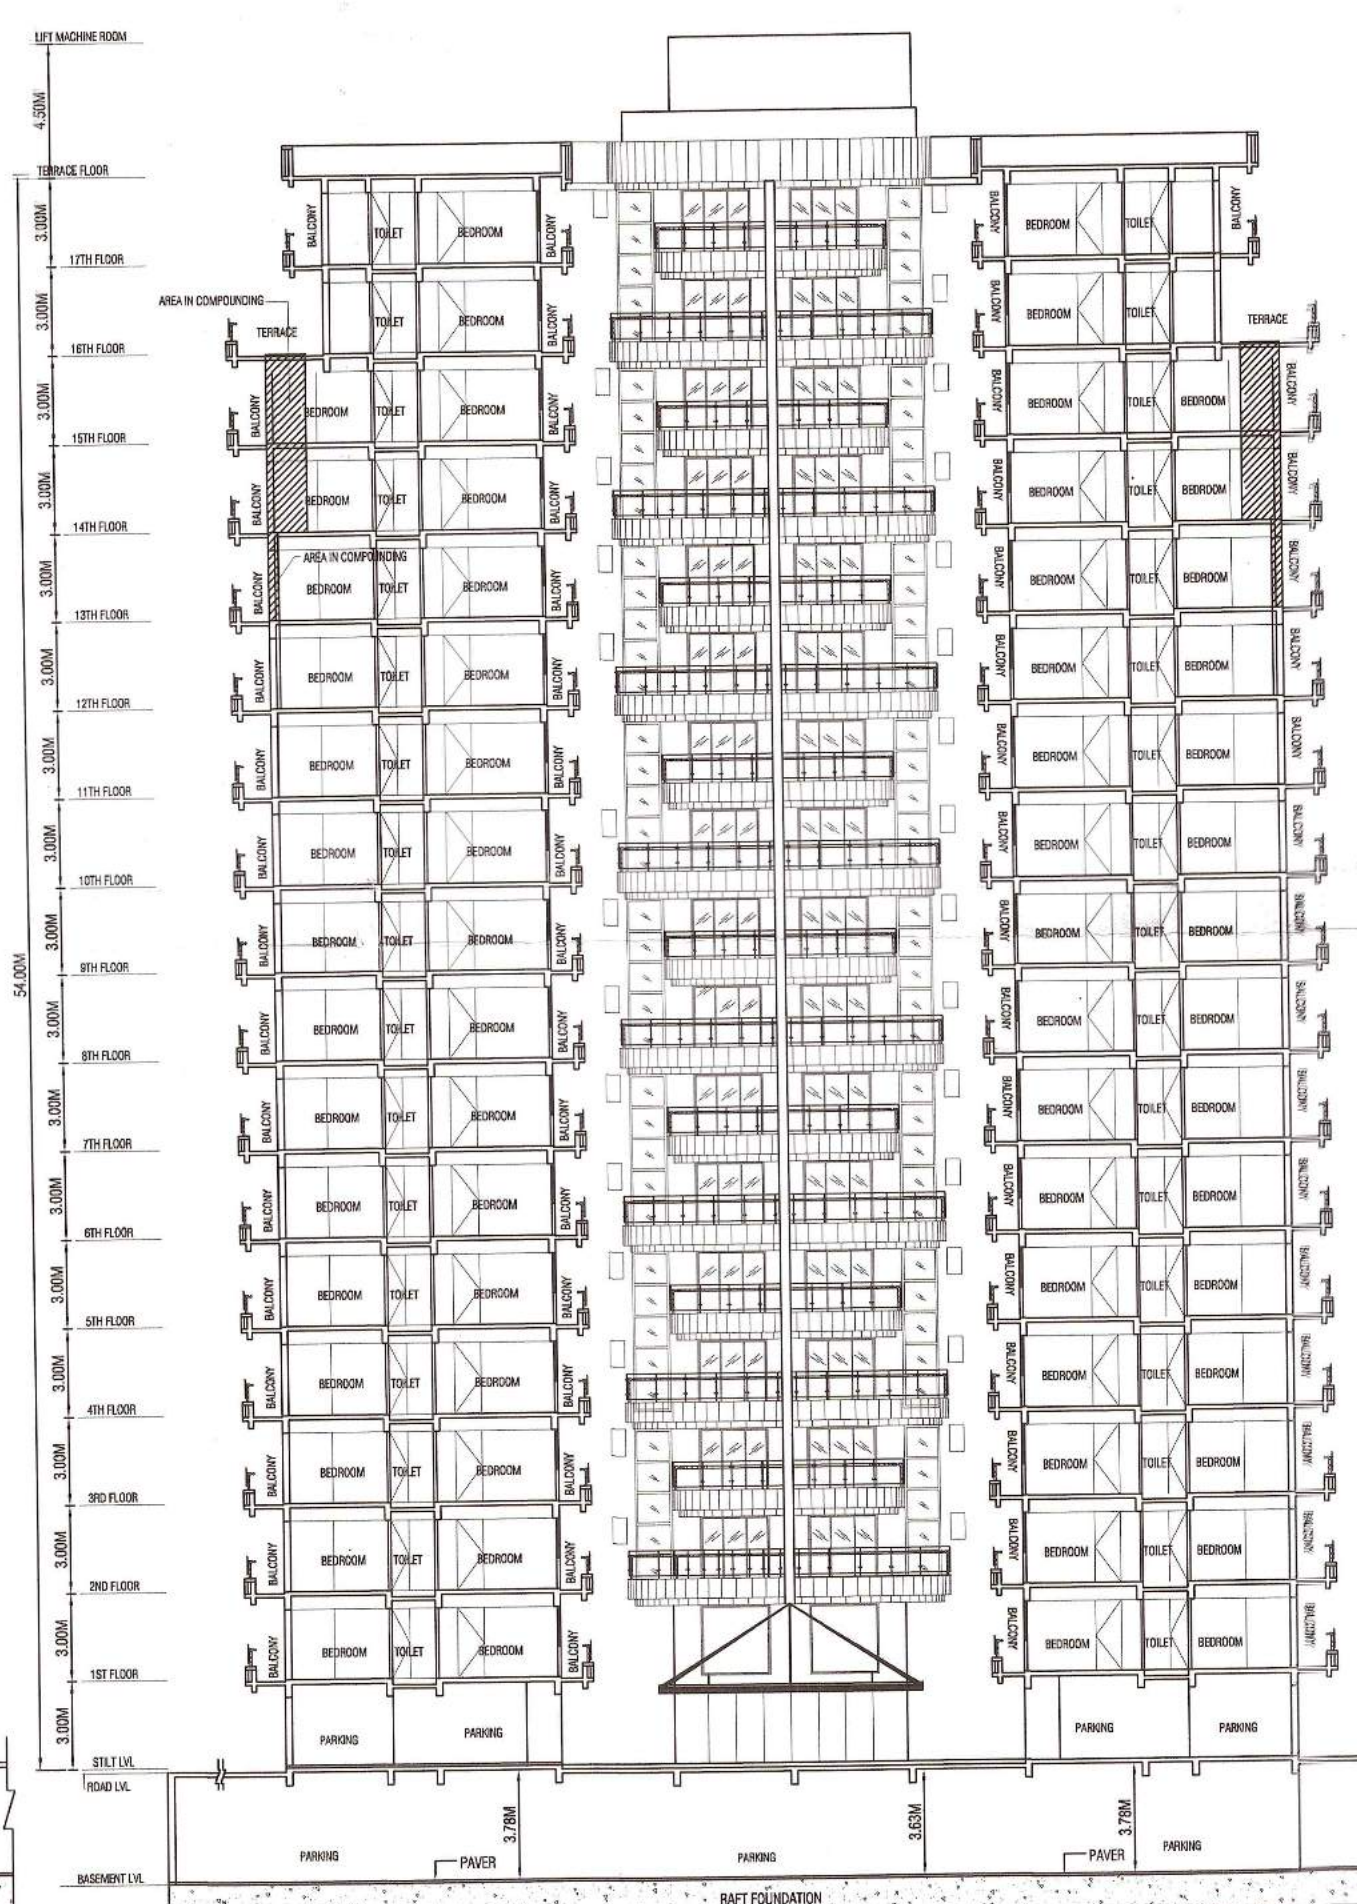

SECTION : 'X' BLOCK B

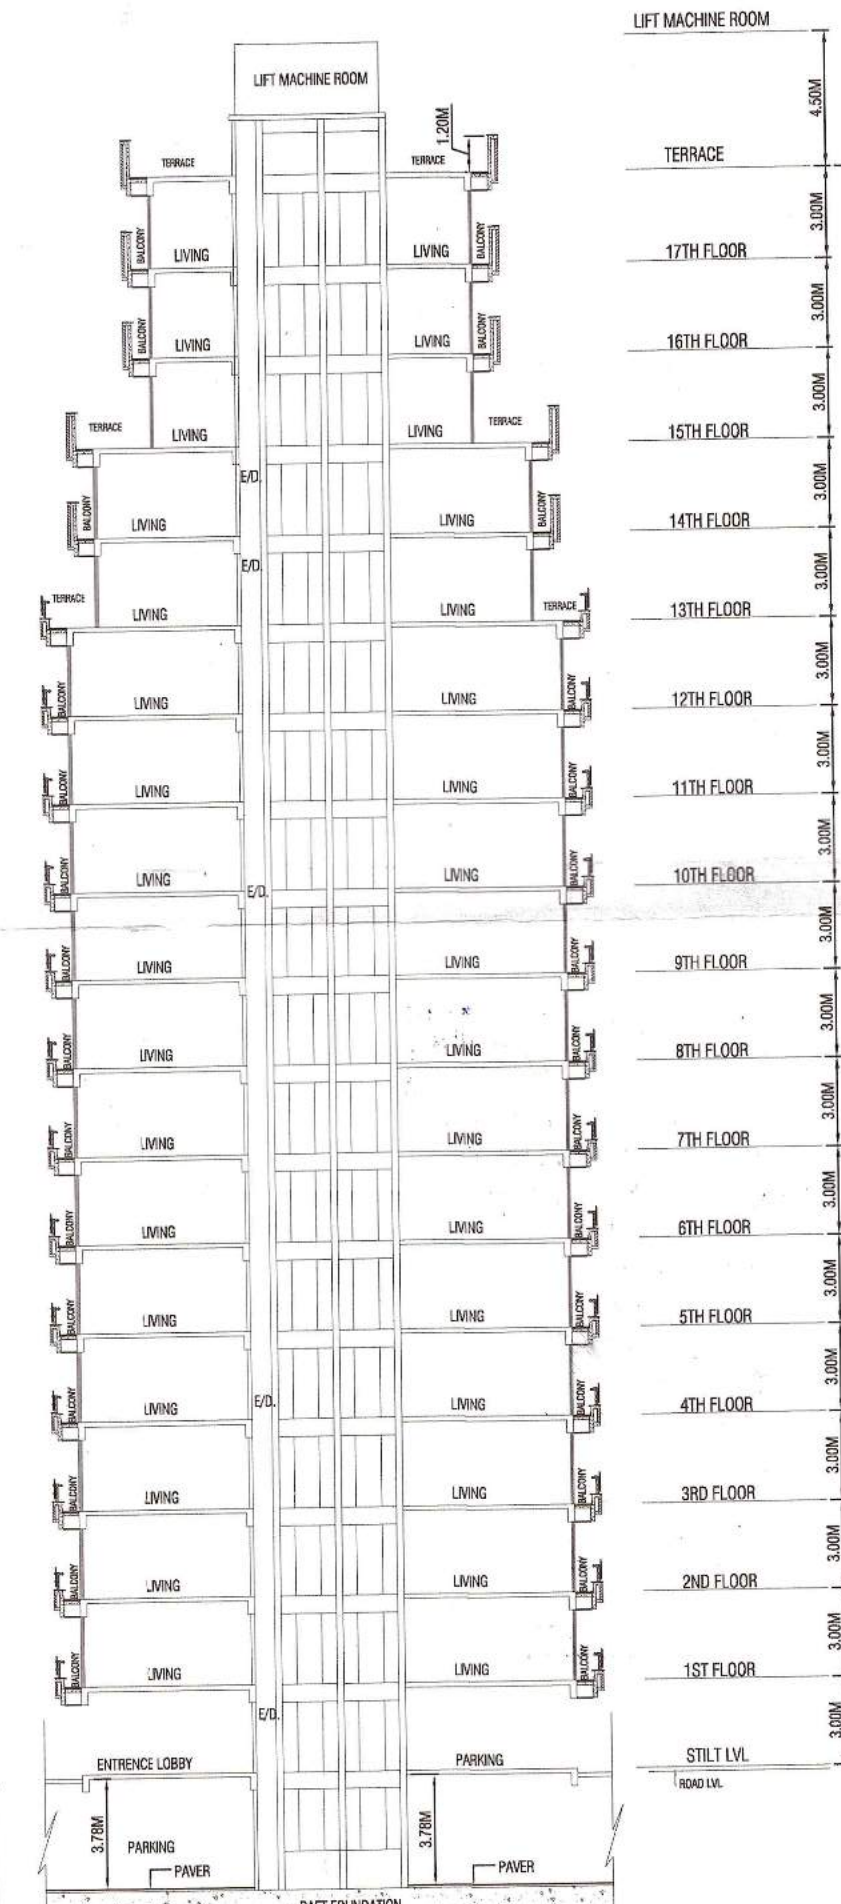

SECTION : 'P' BLOCK D

स्वीकृत इस शर्त के अधीन दी जाती है कि शपथ पत्र में भूमि के स्वामित्व और शब्दी भूमि सीमा निर्धारण अधिनियम 1976 के अधिकार क्षेत्र से उसका क्षेत्रफल बाहर होने के सम्बन्ध में की गयी घोषणा यदि गलत साबित हुई तो यह स्वीकृति निरस्त समझी जायगी और यह समझा जायगा कि इस सम्बन्ध में नवसे की कोई स्वीकृति नहीं दी गयी थी।

यह मानचित्र भू-स्वामित्व से सम्बन्धित अभिलेख नहीं है और प्रस्तावक/पक्ष को भूमि का स्वत्वाधिकार प्रदान नहीं करता। प्रस्तावक/पक्ष द्वारा दाखिल स्वामित्व अभिलेख और शपथ पत्र भविष्य में कभी भी फर्जी और असत्य पाये गये तो मानचित्र की स्वीकृति निरस्त समझी जाएगी और यह समझा जाएगा कि इस सम्बन्ध में मानचित्र पर कोई स्वीकृति नहीं दी गई है तथा मानचित्र पर किया गया कोई निर्माण पूर्णतया अवैध माना जाएगा और इस कार्य के लिए वह स्वयं जिम्मेदार होगा।
17/12/2023
सचिव सत्यमेव जयते
भारत

SCALE	DATE
1:200	
TITLE	
EXISTING CUM PROPOSED GROUP HOUSING BUILDING PLAN ON ARAZI No. 555, 557 & 557/617, 561 MALUZA - SHEOPURWA, PARGANA - DEHAT AMANAT DISTT- VARANASI	
NAME OF OWNER	
SHREENATHJI DWELLINGS LLP, ASHUTOSH STRIPS PVT LTD. Mrs. SUSHMA AGARWAL Mrs. ABHA GUPTA	
ADDRESS	
D-59/44-A, RATHYATRA MAHMOORGANU MAIN ROAD, VARANASI	
OWNER SIGNATURE	
For SHREENATHJI DWELLINGS LLP [Signature] DESIGNATED PARTNER SARVESH AGARWAL	
ARCHITECT	
IRANI ARCHITECTS KARTAR JAIN 121, CPJAN GAUSEWAY, MUMBAI-400 095, Email: kartar_001@rediffmail.com, IRANI CA/847946	