



TYPICAL FLOOR TOILET & KITCHEN (T-1&K-1) DRAINAGE DETAIL LAYOUT

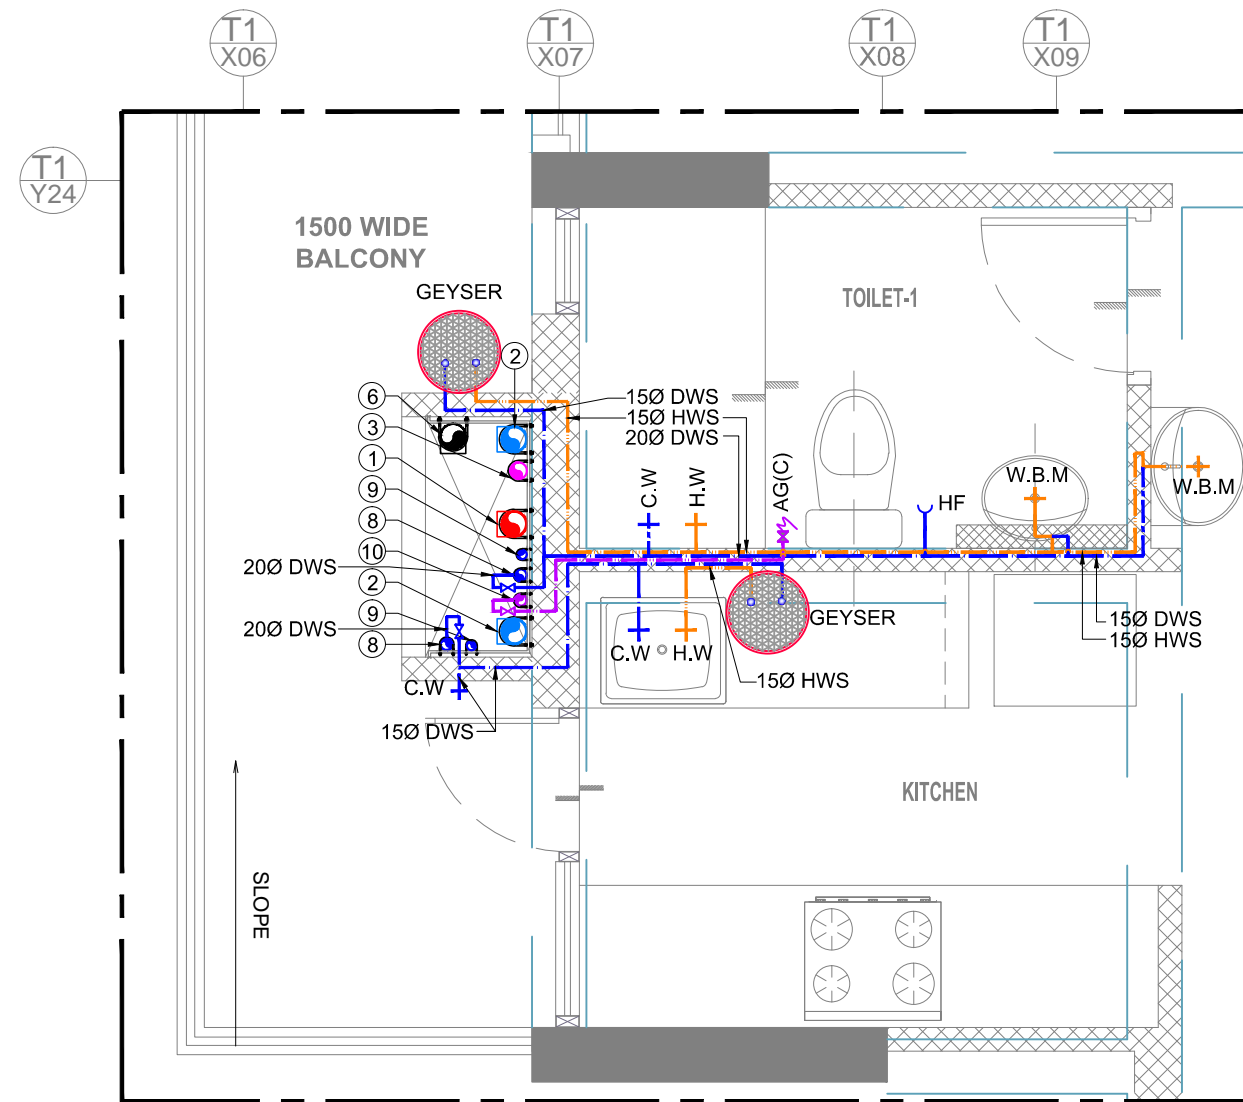

TYPICAL FLOOR TOILET & KITCHEN (T-1&K-1) WATER SUPPLY DETAIL LAYOUT

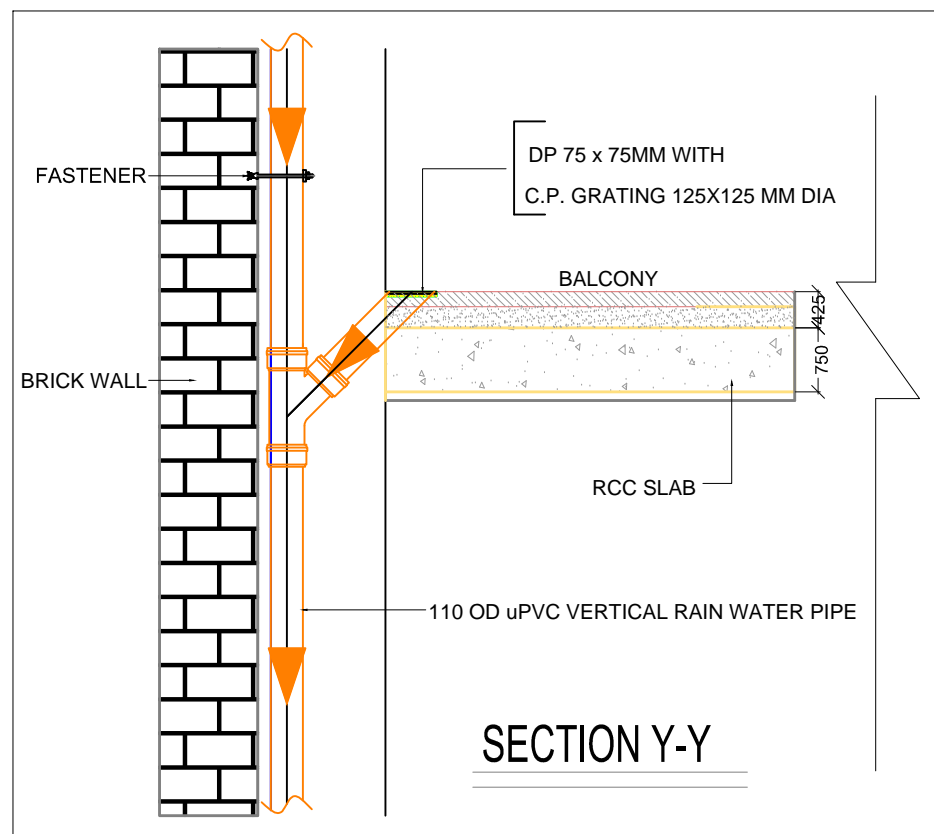

BALCONY DETAIL

**THE MOUNTING HEIGHT OF DIFFERENT APPLIANCES / TAPS SHALL BE AS UNDER :-**

1.	WALL MIXTURE (FOR BATHING)	900 M.M.
2.	SHOWER	2000 M.M.
3.	HEALTH SPRAY(WC)	450 M.M.
4.	WASH BASIN MIXTURE	450 M.M.
5.	WASH BASIN (TOP OF RIM)	780MM or AS/ARCH.
6.	KITCHEN SINK MIXER TABLE MOUNTED KITCHEN SINK MIXER WALL MOUNTED	800 M.M 150mm From Sinktop
7.	ANGLE VALVE (FOR GEYSER)	1500 M.M. / OR As Specified
8.	COLD WATER SUPPLY LINE	CWS
9.	HOT WATER SUPPLY LINE	HWS
10.	FLUSHING WATER SUPPLY LINE	FWS
11.	HEALTH FAUCET	HF
12.	ANGLE VALVE FOR CISTERN	AG(C)


**LEGEND :-**

①	110 OD uPVC (SWR) SOIL & VENT PIPE
②	110 OD uPVC (SWR) WASTE & VENT PIPE
③	75 OD uPVC (SWR) ANTI SYPONAZE PIPE
④	GI DOMESTIC WATER SUPPLY RISER
⑤	GI FLUSHING WATER SUPPLY RISER
⑥	110 OD uPVC RAIN WATER PIPE FROM TERRACE
⑦	75OD uPVC BALCONY RAIN WATER PIPE
⑧	cPVC DOMESTIC WATER SUPPLY DOWN TAKE FOR 16th TO GROUND FLOOR
⑨	cPVC DOMESTIC WATER SUPPLY DOWN TAKE FOR 17th,18th,19th FLOOR
⑩	cPVC FLUSHING WATER SUPPLY DOWN TAKE
⊕ FT	FLOOR TRAP (110X110)mm (DEEP SEAL TRAP)
⊕ FD	FLOOR DRAIN (90X63)mm
⊕ NT	NAHANI TRAP
— T	DOOR -T
⌘	KHURRA 450X450mm

**GENERAL NOTES**

- ALL DIMENSION AND LVLS ARE IN MM UNLESS NOTED OTHER WISE.(U.N.O.)
- DO NOT SCALE ANY DRG. FOLLOW WRITTEN DIMENSION ONLY. FOR ANY DISCREPANCY WITH RESPECT TO SITE PLEASE INFORM PROJECT MGR. FOR SEEKING CLARIFICATIONS FROM THE ARCHITECTS.

**TOI.KIT (T-1&K-1)**

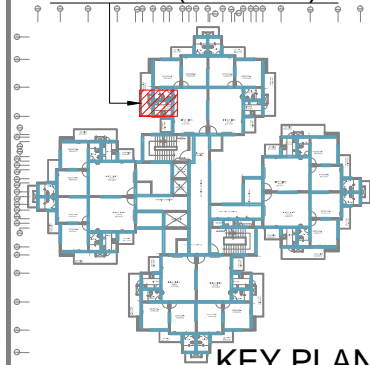

KEY PLAN

No.	DISCRIPTION	DATE
-----	-------------	------

PROJECT  
**PROPOSED GROUP HOUSING  
AT PLOT NO- 03,  
GH-04,SECTOR-4 (G.NOIDA)**

CLIENT  
**Aastha Infracity Ltd.**

**dfA**  
DESIGN FORUM  
OF ARCHITECTS  
C-10, SEC-3,  
NOIDA U.P. 201301  
TEL: 120-4601000, 120-4601010  
E-MAIL: info@dfa.in


STRUCTURE CONSULTANT  
**NNC DESIGN INTERNATIONAL**  
CONSULTING STRUCTURAL ENGINEERS  
C-70, 2nd FLOOR, SHARANYA PLAZA, NEAR KALDIYI KUNJ  
MAIN SARITA VIEAR ROAD, OKHA, NEW DELHI-110026  
PHONE NO: +91-11-26940734/5/6/7/8 FAX: 26940736  
E-Mail: nnc\_consultant@hotmail.com  
Web: www.nncdesigninternational.com

SERVICE CONSULTANT  
PEE CONSULTANTS  
815-C, DDA FLATS, EAST OF LONI ROAD,  
SHAHNARA, DELHI-93 PH. & FAX: 22816297  
email: pramod@pkv.co.in


SCALE: 1:25@A3 DATE: 06.04.2018 SHEET NO. NORTH  
DRAWN BY: RAJU CHECKED BY: MONU

DRAWING TITLE  
**TOWER-1  
TYPICAL FLOOR TOILET DETAIL &  
WATER SUPPLY DETAIL DRAWING**

DRG.NO: AS/AG/1/T-1/TD/WS-101 REVISION: R0

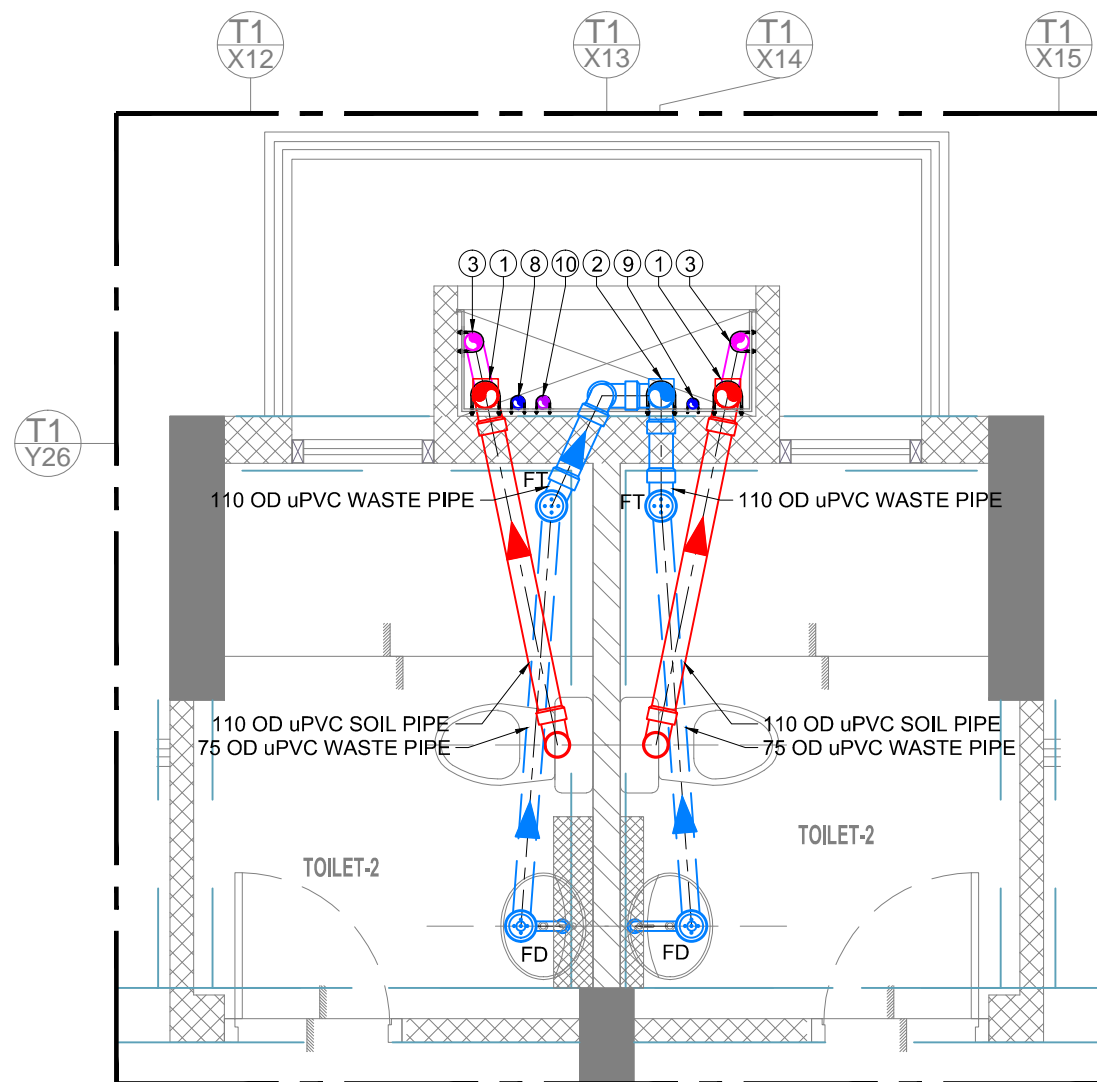

TYPICAL FLOOR TOILET (T-2) DRAINAGE DETAIL LAYOUT

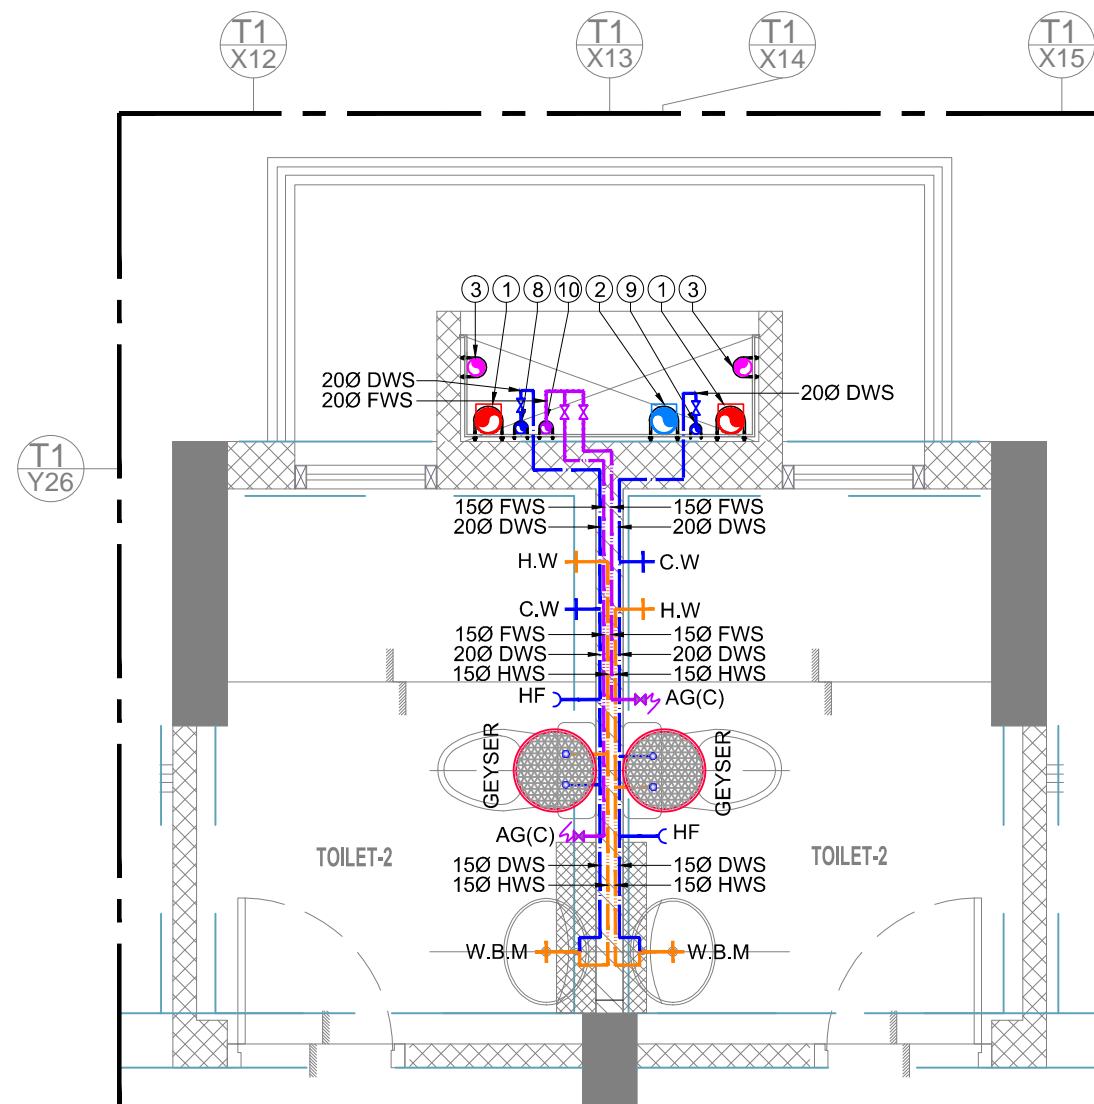

TYPICAL FLOOR TOILET (T-2 ) WATER SUPPLY DETAIL LAYOUT

**THE MOUNTING HEIGHT OF DIFFERENT APPLIANCES / TAPS SHALL BE AS UNDER :-**

1.	WALL MIXTURE (FOR BATHING)	900 M.M.
2.	SHOWER	2000 M.M.
3.	HEALTH SPRAY(WC)	450 M.M.
4.	WASH BASIN MIXTURE	450 M.M.
5.	WASH BASIN (TOP OF RIM)	780MM or AS/ARCH.
6.	KITCHEN SINK MIXER TABLE MOUNTED KITCHEN SINK MIXER WALL MOUNTED	800 M.M 150mm From Sinktop
7.	ANGLE VALVE (FOR GEYSER)	1500 M.M. / OR As Specified
8.	COLD WATER SUPPLY LINE	CWS
9.	HOT WATER SUPPLY LINE	HWS
10.	FLUSHING WATER SUPPLY LINE	FWS
11.	HEALTH FAUCET	HF
12.	ANGLE VALVE FOR CISTERN	AG(C)


**LEGEND :-**

①	110 OD uPVC (SWR) SOIL & VENT PIPE
②	110 OD uPVC (SWR) WASTE & VENT PIPE
③	75 OD uPVC (SWR) ANTI SYPONAZE PIPE
④	GI DOMESTIC WATER SUPPLY RISER
⑤	GI FLUSHING WATER SUPPLY RISER
⑥	110 OD uPVC RAIN WATER PIPE FROM TERRACE
⑦	75OD uPVC BLACONY RAIN WATER PIPE
⑧	cPVC DOMESTIC WATER SUPPLY DOWN TAKE FOR 16th TO GROUND FLOOR
⑨	cPVC DOMESTIC WATER SUPPLY DOWN TAKE FOR 17th,18th,19th FLOOR
⑩	cPVC FLUSHING WATER SUPPLY DOWN TAKE
FT	FLOOR TRAP (110X110)mm (DEEP SEAL TRAP)
FD	FLOOR DRAIN (90X63)mm
NT	NAHANI TRAP
DOOR - T	DOOR - T
KHURRA	KHURRA 450X450mm

**GENERAL NOTES**

- ALL DIMENSION AND LVLS ARE IN MM UNLESS NOTED OTHER WISE.(U.N.O.)
- DO NOT SCALE ANY DRG. FOLLOW WRITTEN DIMENSION ONLY. FOR ANY DISCREPANCY WITH RESPECT TO SITE PLEASE INFORM PROJECT MGR. FOR SEEKING CLARIFICATIONS FROM THE ARCHITECTS.

**TOILET (T-2)**

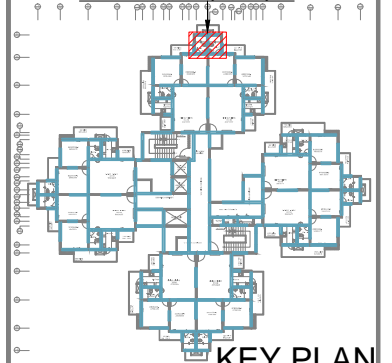

KEY PLAN

No.	DISCRIPTION	DATE
PROJECT		
PROPOSED GROUP HOUSING AT PLOT NO- 03, GH-04,SECTOR-4 (G.NOIDA)		
CLIENT		
Aastha Infracity Ltd.		
C - 10, SEC - 3, NOIDA U.P. 201301 TEL : 120 - 4601000, 120 - 4601010 E-MAIL : info@dfa.in		
STRUCTURE CONSULTANT		
NNC DESIGN INTERNATIONAL CONSULTING STRUCTURAL ENGINEERS C-70, 2nd FLOOR, JAYPANT PLAZA, NEAR KAJENDI KUNJ MAIN SARITA VIHAR ROAD, OKHA, NEW DELHI-110026 PHONE NO.: +91-11-26940734/5/6/7/8 FAX: 26940736 E-Mail : nnc_consultant@hotmail.com Web : www.nncdesigninternational.com		
SERVICE CONSULTANT		
PEE CONSULTANTS 815-C, DDA FLATS, EAST OF LONI ROAD, SHAHDRA, DELHI-93 PH. & FAX: 22816297 email - pramod@pkv.co.in		
SCALE	DATE	SHEET NO.
1:25@A3	06.04.2018	
DRAWN BY	CHECKED BY	
RAJU	MONU	
DRAWING TITLE		
TOWER-1 TYPICAL FLOOR TOILET DETAIL & WATER SUPPLY DETAIL DRAWING		
DRG.NO	REVISION	
AS/AG/1/T-1/TD/WS-101	R0	