


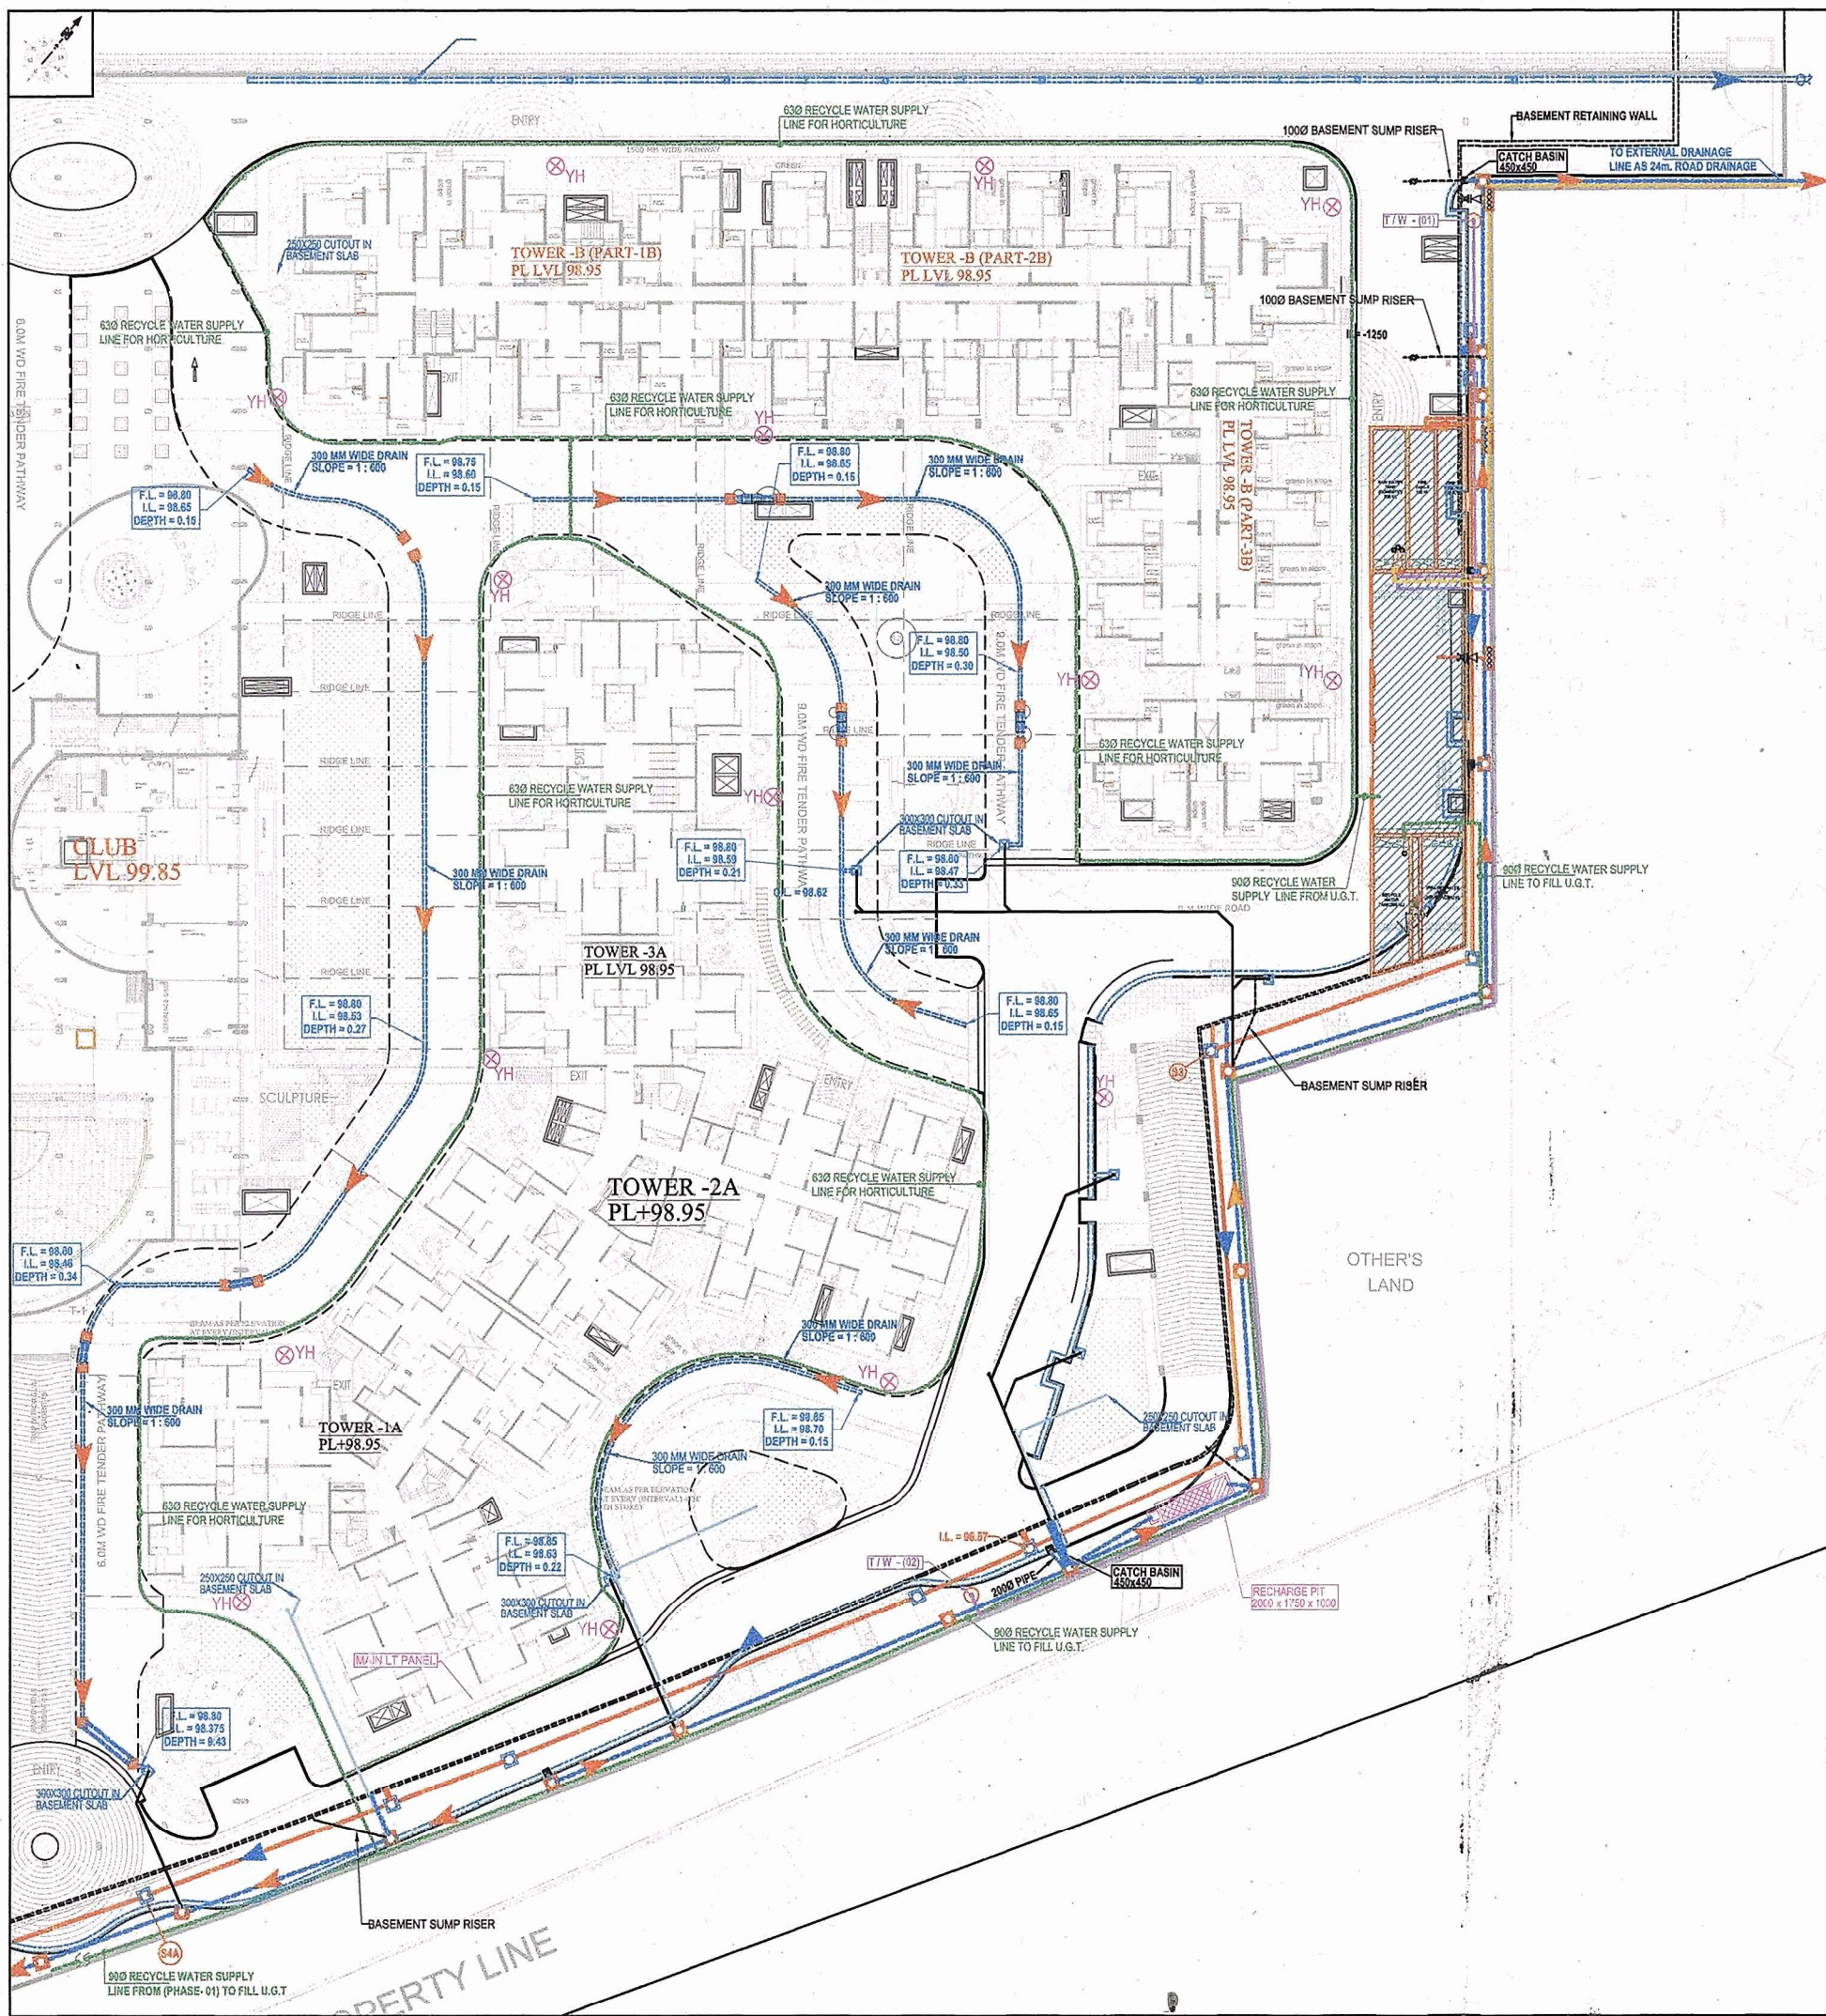

LEGEND : FIRE SYSTEM		
S. No.	SYMBOL	DESCRIPTION
1.		FIRELINE
2.		YARD HYDRANT 63 M.M. DIA. SINGLE HEADED HYDRANT VALVE WITH 2 NOS. 15 M. LONG, 63 M.M. DIA. FIRE HOSE PIPE & 1 NO. BRANCH PIPE WITH NOZZLE
3.		FIRE BRIGADE CONNECTION
4.		BUTTERFLY VALVE
5.		NONRETURN VALVE (CHECK VALVE)
6.		ISOLATING VALVE WITH MASONARY CHAMBER

ALL YARD HYDRANT SHALL BE CONNECTED FROM BASEMENT FIRE RING

Project :
**LANDCRAFT GOLFLINK
(PHASE-2)**

Title :
LAYOUT PLAN

Subtitle :
EXTERNAL WATER SUPPLY

Drawing Released For :
☐ APPROVAL ☐ SUBMISSION
☐ ADVANCE COPY ☐ CONSTRUCTION

Drg. No. :
GL/LC/PHASE-2/ES-01

Scale :
1 : 350

Date :
March 2015

Ckd By :
Anand Havella

Architects :
**Space Designers International
Architects Pvt. Ltd.**
 5/1306, VASUNDHARA, CHAZHABAD
 PH: 0120-4125214, Mob: 9811070289, 9811330231
 architects & planners e-mail: spacesdi@gmail.com, www.spacesdi.com

Services Consultant :
Consummate Engineering Services (P) Ltd.
 Noida Office: B-67, Sector-67, Noida-201301
 Tel: (0120) 2593500 (30 Lines)
 Lko. Office: R-006, Rohas Plumeria, Gomti Nagar, Lucknow
 Tel: (0522) 6515455
 e-mail: mail@cespln, website: www.cespln