



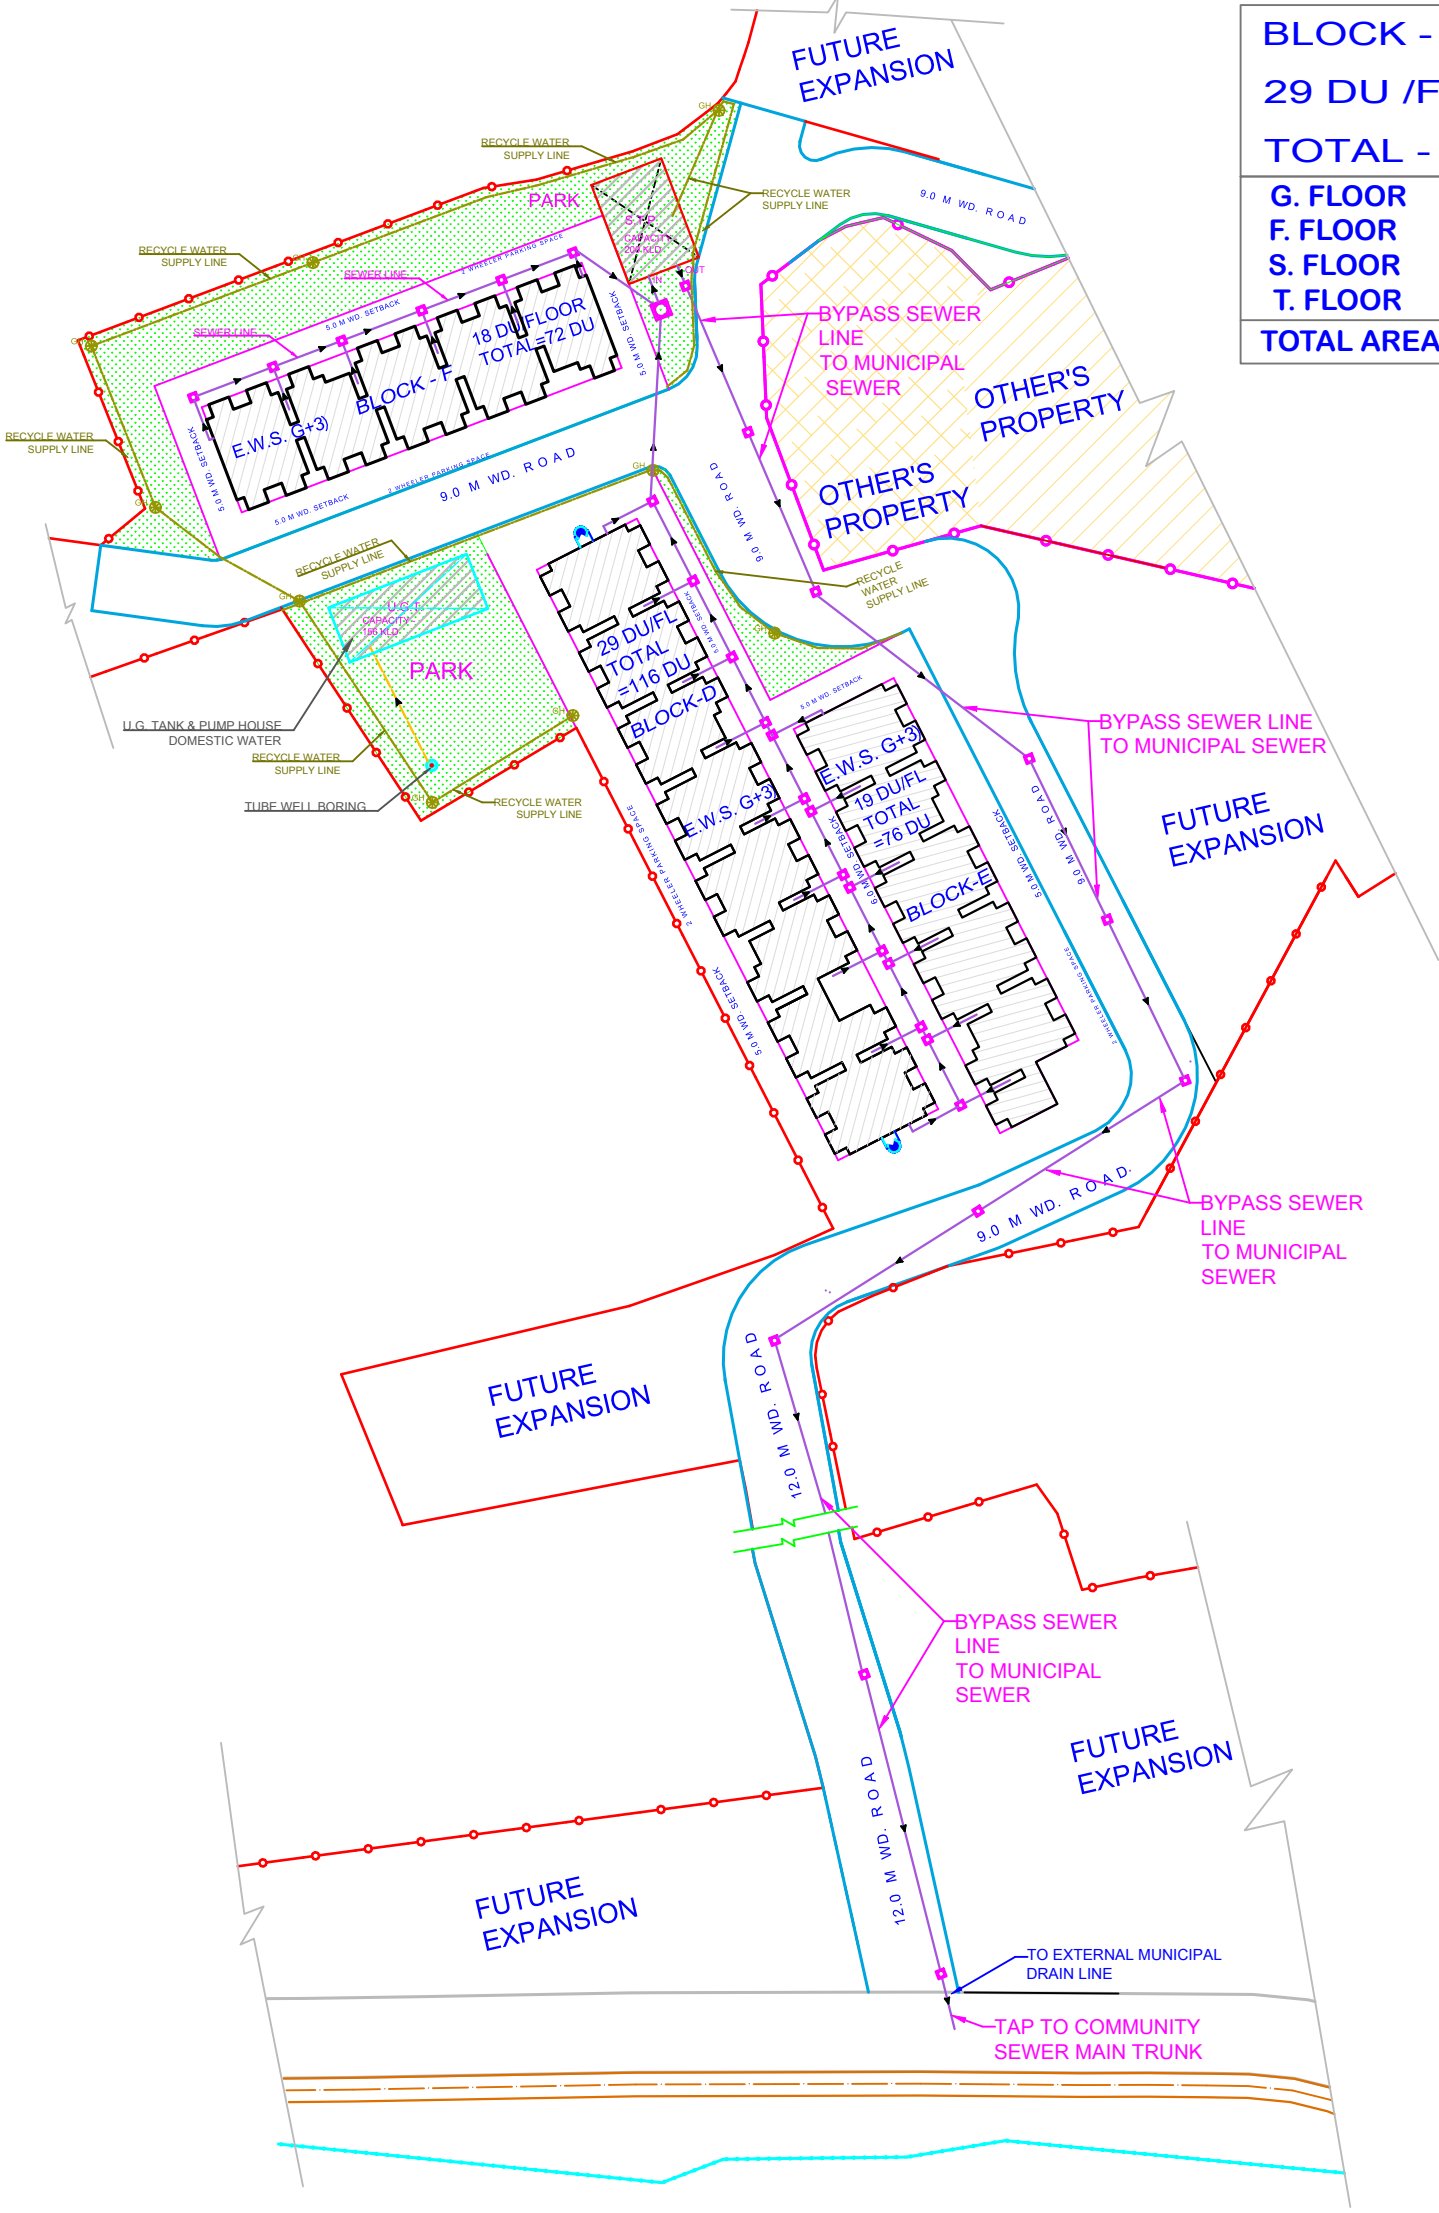

BLOCK - D(G+3)	
29 DU /FLOOR	
TOTAL - 116 DU	
G. FLOOR	---1101.60 SQ.M.
F. FLOOR	---1101.60 SQ.M.
S. FLOOR	---1101.60 SQ.M.
T. FLOOR	---1101.60 SQ.M.
TOTAL AREA ---4406.04 SQ.M.	

BLOCK - E (G+3)	
19 DU /FLOOR	
TOTAL - 76 DU	
G. FLOOR	---737.01 SQ.M.
F. FLOOR	---737.01 SQ.M.
S. FLOOR	---737.01 SQ.M.
T. FLOOR	---737.01 SQ.M.
TOTAL AREA --- 2948.04 SQ.M.	

BLOCK - F(G+3)	
18 DU /FLOOR	
TOTAL - 72 DU	
G. FLOOR	---692.47 SQ.M.
F. FLOOR	---692.47 SQ.M.
S. FLOOR	---692.47 SQ.M.
T. FLOOR	---692.47 SQ.M.
TOTAL AREA ---2769.88 SQ.M.	

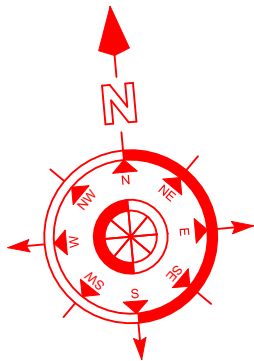

LEGEND:		
S.NO.	SYMBOL	DESCRIPTION
1.		MANHOLE
2.		SEWER LINE
3.		RECYCLE WATER SUPPLY LINE FOR FLUSHING & HORTICULTURE
4.		GARDEN HYDRANT

SEWERAGE PLAN

(N.T.S.)

PROJECT TITLE:
PRADHAN MANTRI AWAS YOJNA (URBAN) AT KHASRA NO.1672,1689, 1691,1696 ON VILLAGE PARA LUCKNOW

LAND AREA---
12788 SQM

DRG. TITLE:
SUBMISSION PLAN

SHEET TITLE:
SEWERAGE PLAN

DRWN BY :	
DATE :	
CHKD BY :	
APPVD. BY :	
ISSUED BY :	

CLIENT:
NAGAR NIGAM LUCKNOW

ARCHITECT:

DESIGNED BY

Ar. Vivek Sharma

91-9451080969

Project Managment Consultant

D-1/329 Sec.-F JankiPuram Lucknow-226021

Email - konceptmdn@gmail.com, viveksharmamd@gmail.com