




Project:-
PROPOSED 'EKA RAJ' ARCADE COMMERCIAL BUILDING PLAN ON PLOT SITUATED AT SHASHITRI PURAM, SECTOR-C1, AGRA.

AR. GAURAV SHARMA
B.ARCH, M.ARCH
CA/2003/30609

MANDALA ■
architects, landscape architects, urban designers,
interior designers and planners.

1/188 B, 8th FLOOR, BEHIND CHANDRA ORTHOPAEDIC CENTRE,
CIVIL LINES, AGRA-2

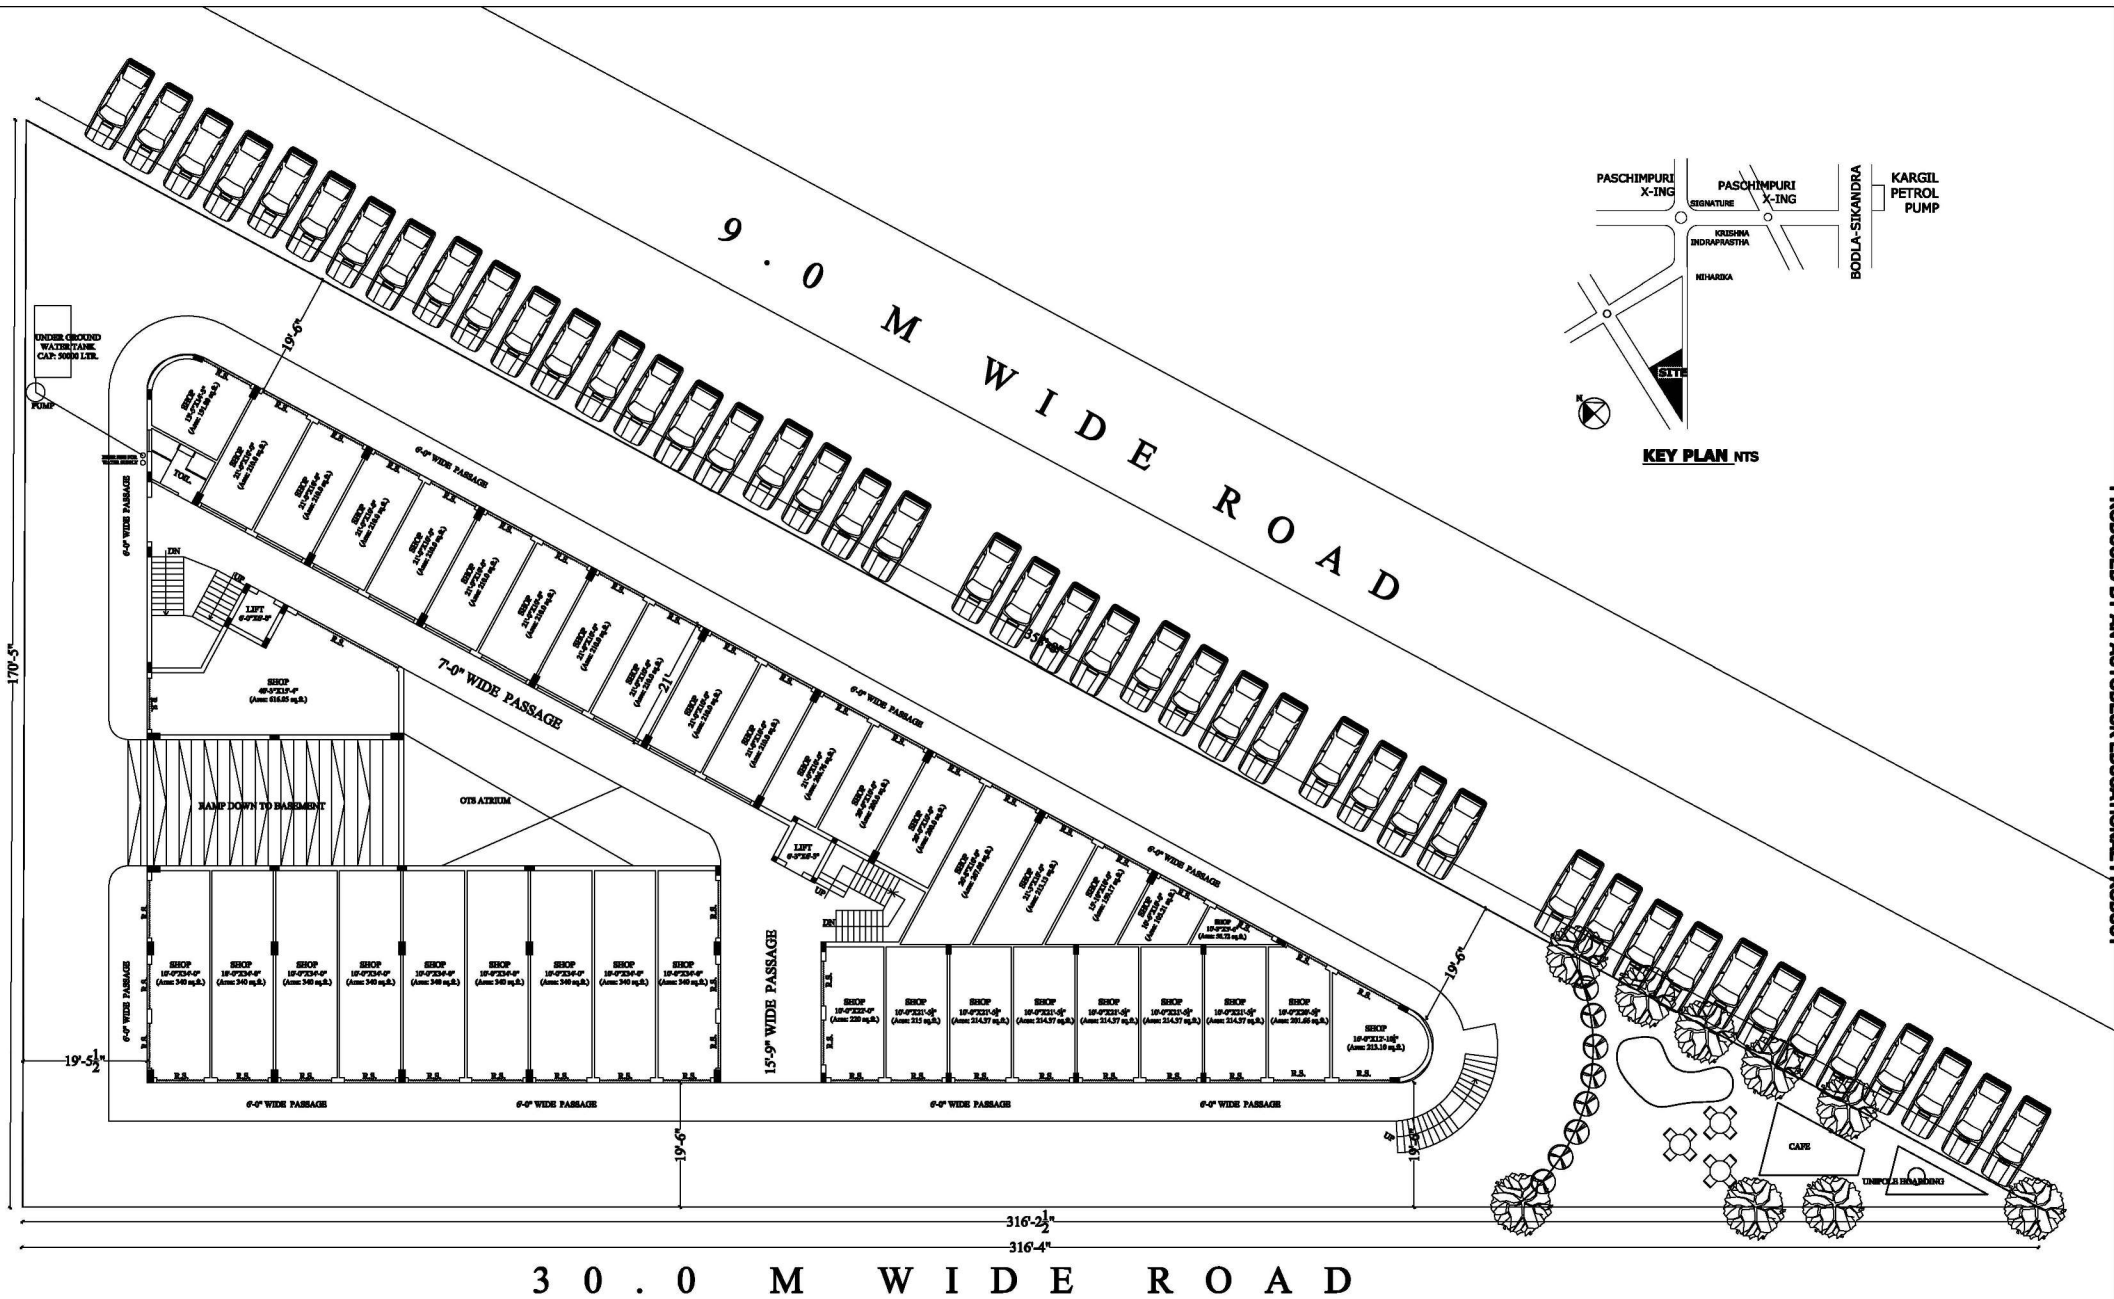

GROUND FLOOR PLAN(WATER SUPPLY PLAN)

PROPOSED 'EKTA RAJ ARCADE' COMMERCIAL BUILDING PLAN ON PLOT SITUATED AT SHASHTRI PURAM SECTOR-C1, AGRA.
OWNER: MR. ASHOK KUMAR & OTHERS PARTNER MR. MURARI PRASAD AGARWAL

AR. GAURAV SHARMA
B.Arch, M.Arch
CA/2003/30609



MANDALA ARCHITECTS
architects, landscape architects, urban designers,
interior designers and planners.
1/1988, BAGH FARZANA, BEHIND CHANDRA ORTHOPAEDIC
CENTRE, CIVIL LINES, AGRA-2