


LOCATION & PROPOSED SITE IN JHANSI MASTER PLAN

SCALE 1:4000

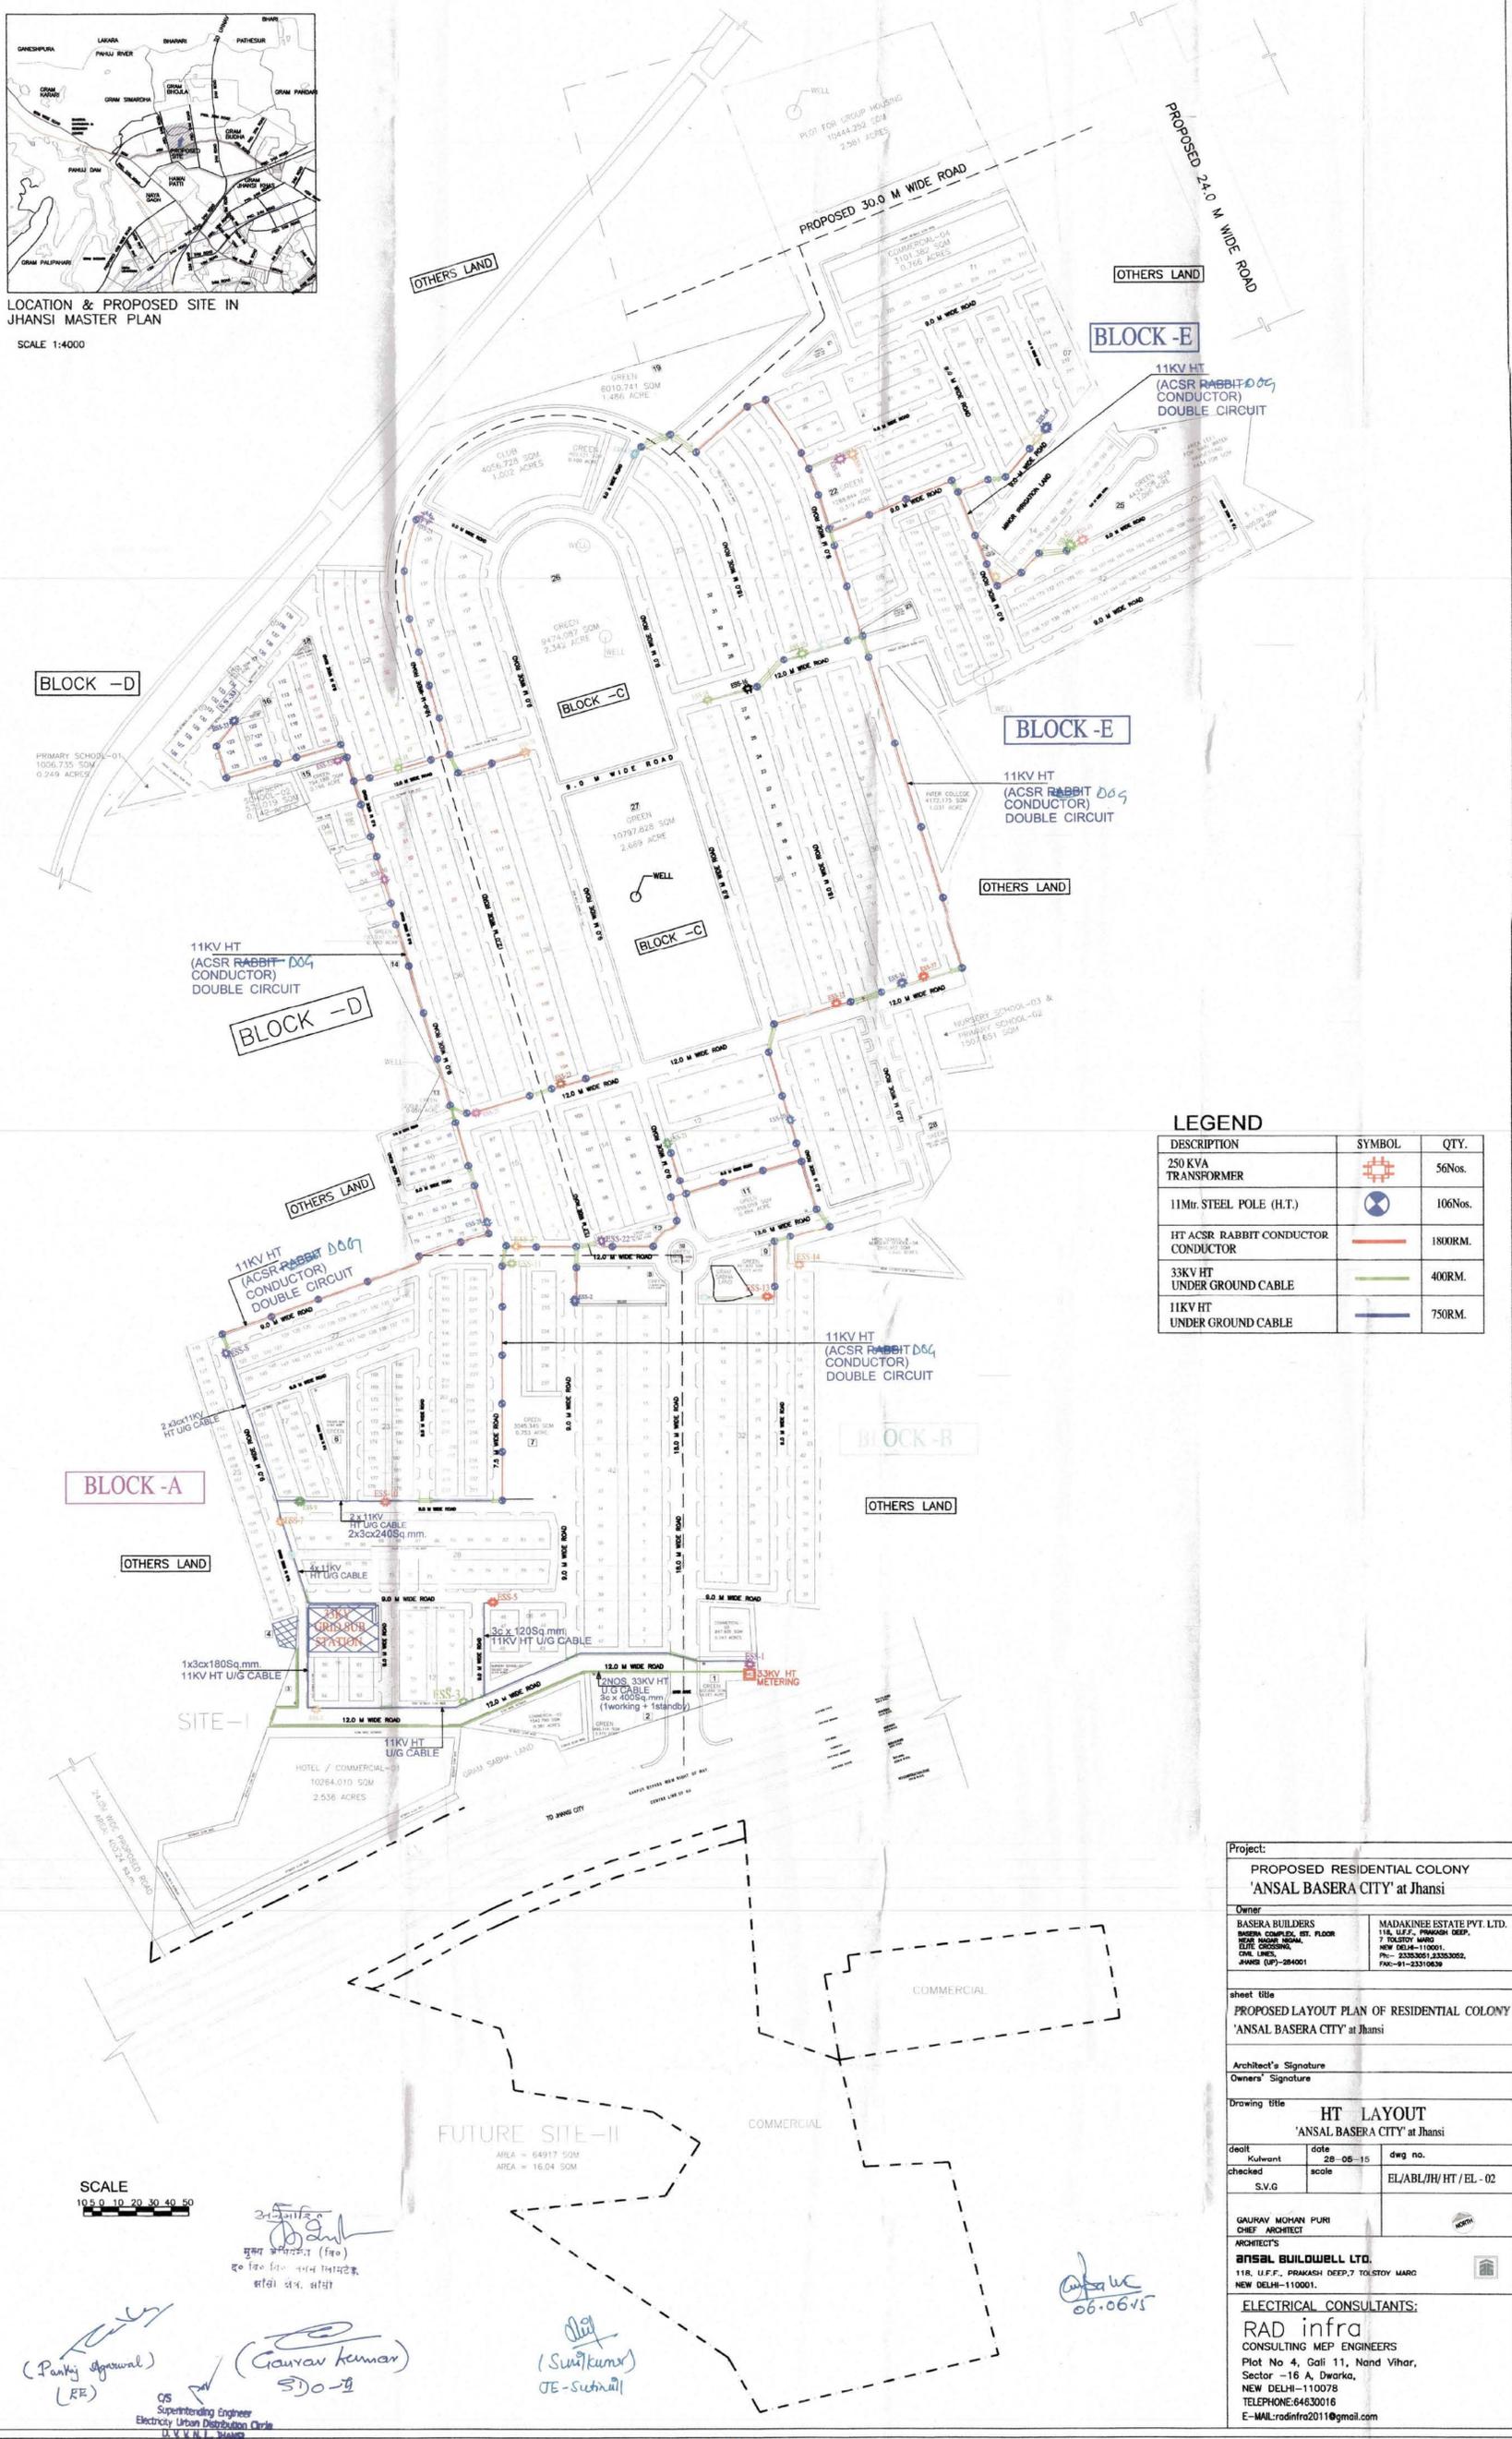

LEGEND

DESCRIPTION	SYMBOL	QTY.
250 KVA TRANSFORMER		56Nos.
11mtr. STEEL POLE (H.T.)		106Nos.
HT ACSR RABBIT CONDUCTOR		1800RM.
33KV HT UNDER GROUND CABLE		400RM.
11KV HT UNDER GROUND CABLE		750RM.

Project: PROPOSED RESIDENTIAL COLONY 'ANSAL BASERA CITY' at Jhansi	
Owner: BASERA BUILDERS BASERA COMPLEX, 1ST FLOOR NEW BANGALORE ROAD, ELITE CROSSING, C.A. LINES, JHANSI (UP)-204001	MADAKINEE ESTATE PVT. LTD. 118, U.F.F., PRAKASH DEEP, 7 TOLSTOY MARG NEW DELHI-110001. Ph: 2333009, 2333009, Ph: 91-23310629
sheet title PROPOSED LAYOUT PLAN OF RESIDENTIAL COLONY 'ANSAL BASERA CITY' at Jhansi	
Architect's Signature Owners' Signature	
Drawing title HT LAYOUT 'ANSAL BASERA CITY' at Jhansi	
date 28-06-15	dwg no. EL/ABL/JH/HT/EL-02
GOURAV MOHAN PURI CHIEF ARCHITECT	
ARCHITECT'S ANSAL BUILDWELL LTD. 118, U.F.F., PRAKASH DEEP, 7 TOLSTOY MARG NEW DELHI-110001.	
ELECTRICAL CONSULTANTS: RAD infra CONSULTING MEP ENGINEERS Plot No 4, Gali 11, Nand Vihar, Sector -16 A, Dwarka, NEW DELHI-110078 TELEPHONE:64630016 E-MAIL:radinfra2011@gmail.com	

SCALE
10 5.0 10 20 30 40 50

(Pankaj Approval)
(Gourav Kumar)
CS
Superintending Engineer
Electricity Urban Distribution Circle
U.V.V.N.I., JHANSI

(Sunit Kumar)
JE - Sunit Kumar
Executive Engineer
Electricity Urban Distri. Div.-II
Dakshinimal Vihar Vihar Nigam Ltd.,
JHANSI

06.06.15