
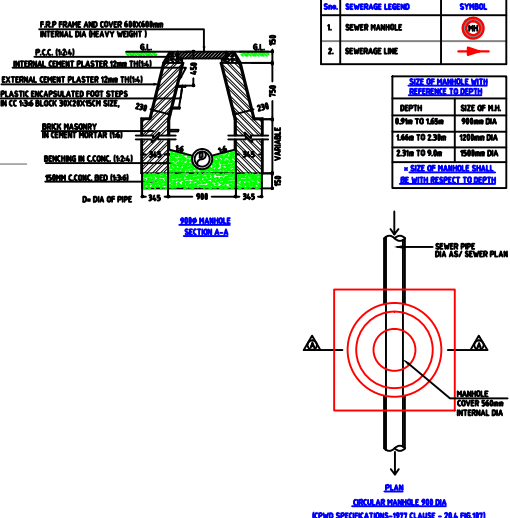


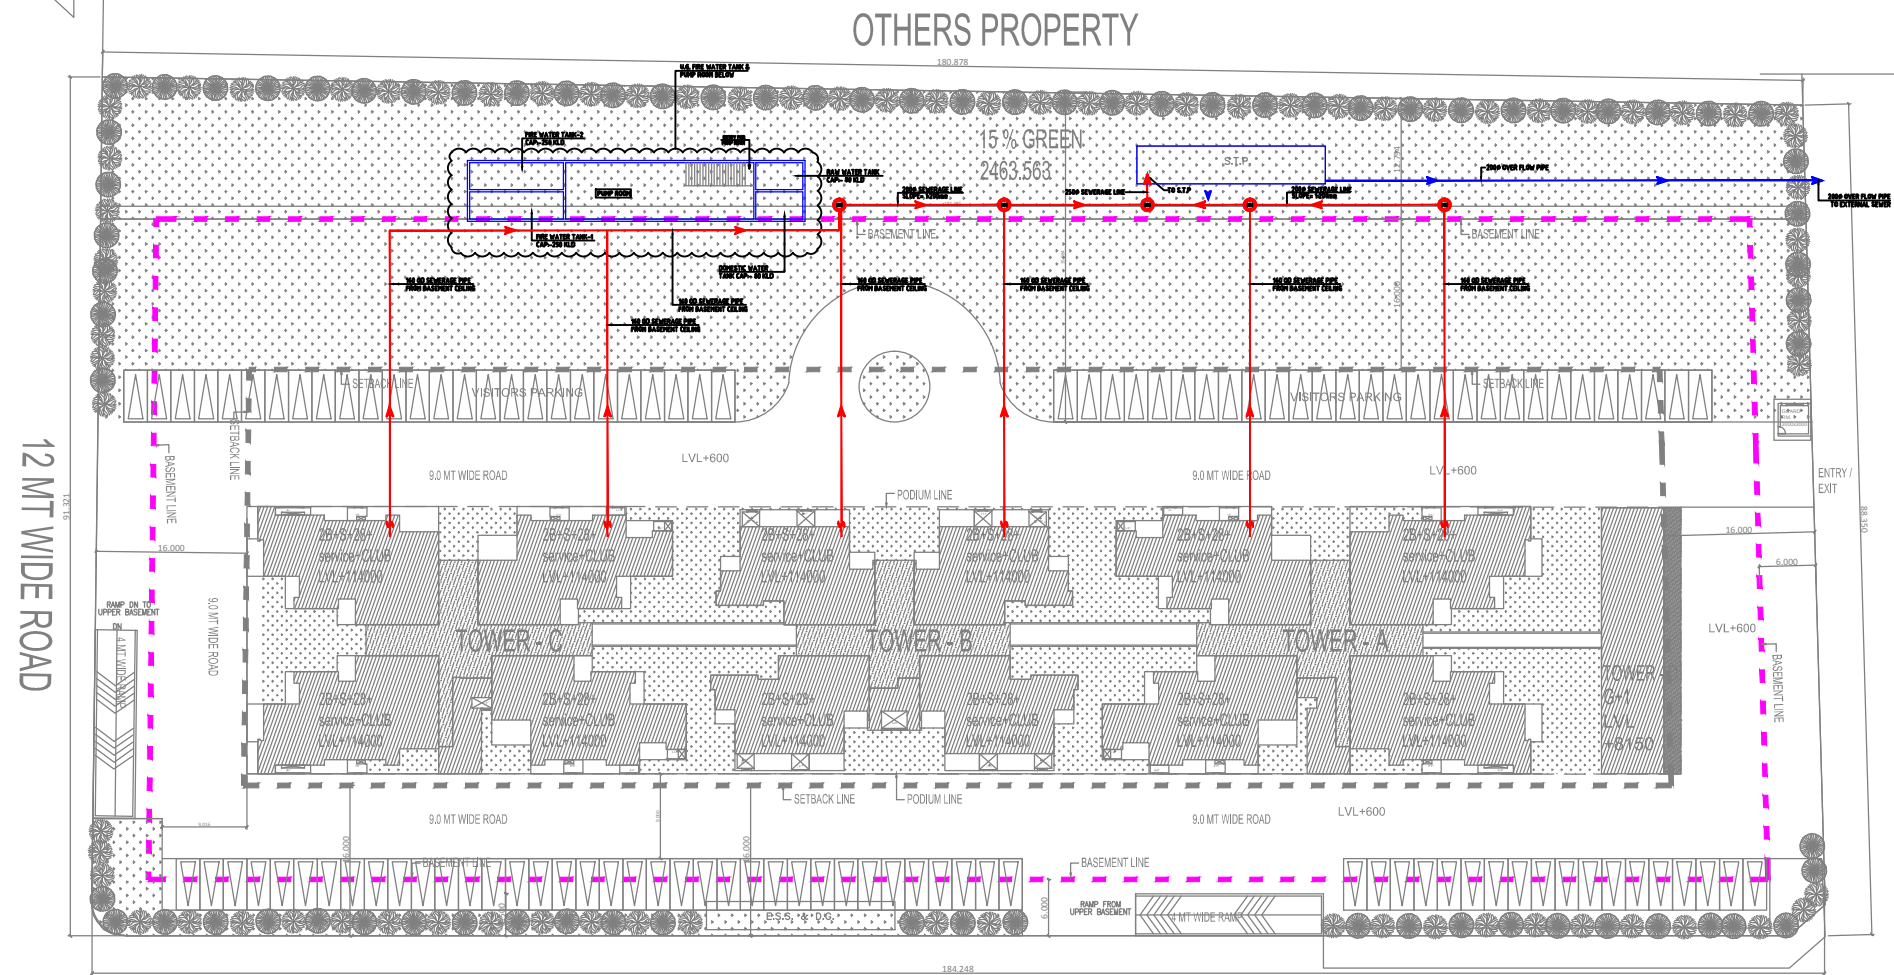

24 MT WIDE ROAD
[SEWERAGE SITE LAYOUT PLAN](#)

DEVELOPER :- RAMPRASTHA REAL ESTATE PVT. LTD.		TITLE:- <u>SEWERAGE SITE LAYOUT PLAN</u>		Owner :-	Owner Sign:-	Architect Sign:-	RD DESIGN ATRIUM ARCHITECTS & URBAN PLANNERS 1st FLOOR, D-1,SECTOR-7 NOIDA-201301 Ph: 0120-4220363, 4323408 e-mail:- office@rddesign.in	FIRE CONSULTANTS :-		North:- 
Project:- (ATTALIKA)								PEE CONSULTANTS		
PROPOSED GROUP HOUSING ON KH.NO. 197m,209m,210m,211m,212m,214m,215m AT VILLAGE MAKANPUR, RAMPRASTHA GREENS, VAISHALI EXTENSION, TEHSHIL & DIST - GHAZIABAD, U.P. 201012		SCALE = Drg. No PL-SP-01						815-C, EAST OF LONI ROAD SHAHADRA, DELHI-110093 PH: 011-22816297,22815897 EMAIL: pdss_in@yahoo.com,nrcons@gmail.com		