


S.No.	SYMBOL	DESCRIPTION
1.	M.H.	MANHOLE
2.	—	SEWER LINE
3.	F.L.	FORMATION LEVEL
4.	IL	INVERT LEVEL
5.	CL	CONNECTION LEVEL
6.	—	BASEMENT RETAINING WALL

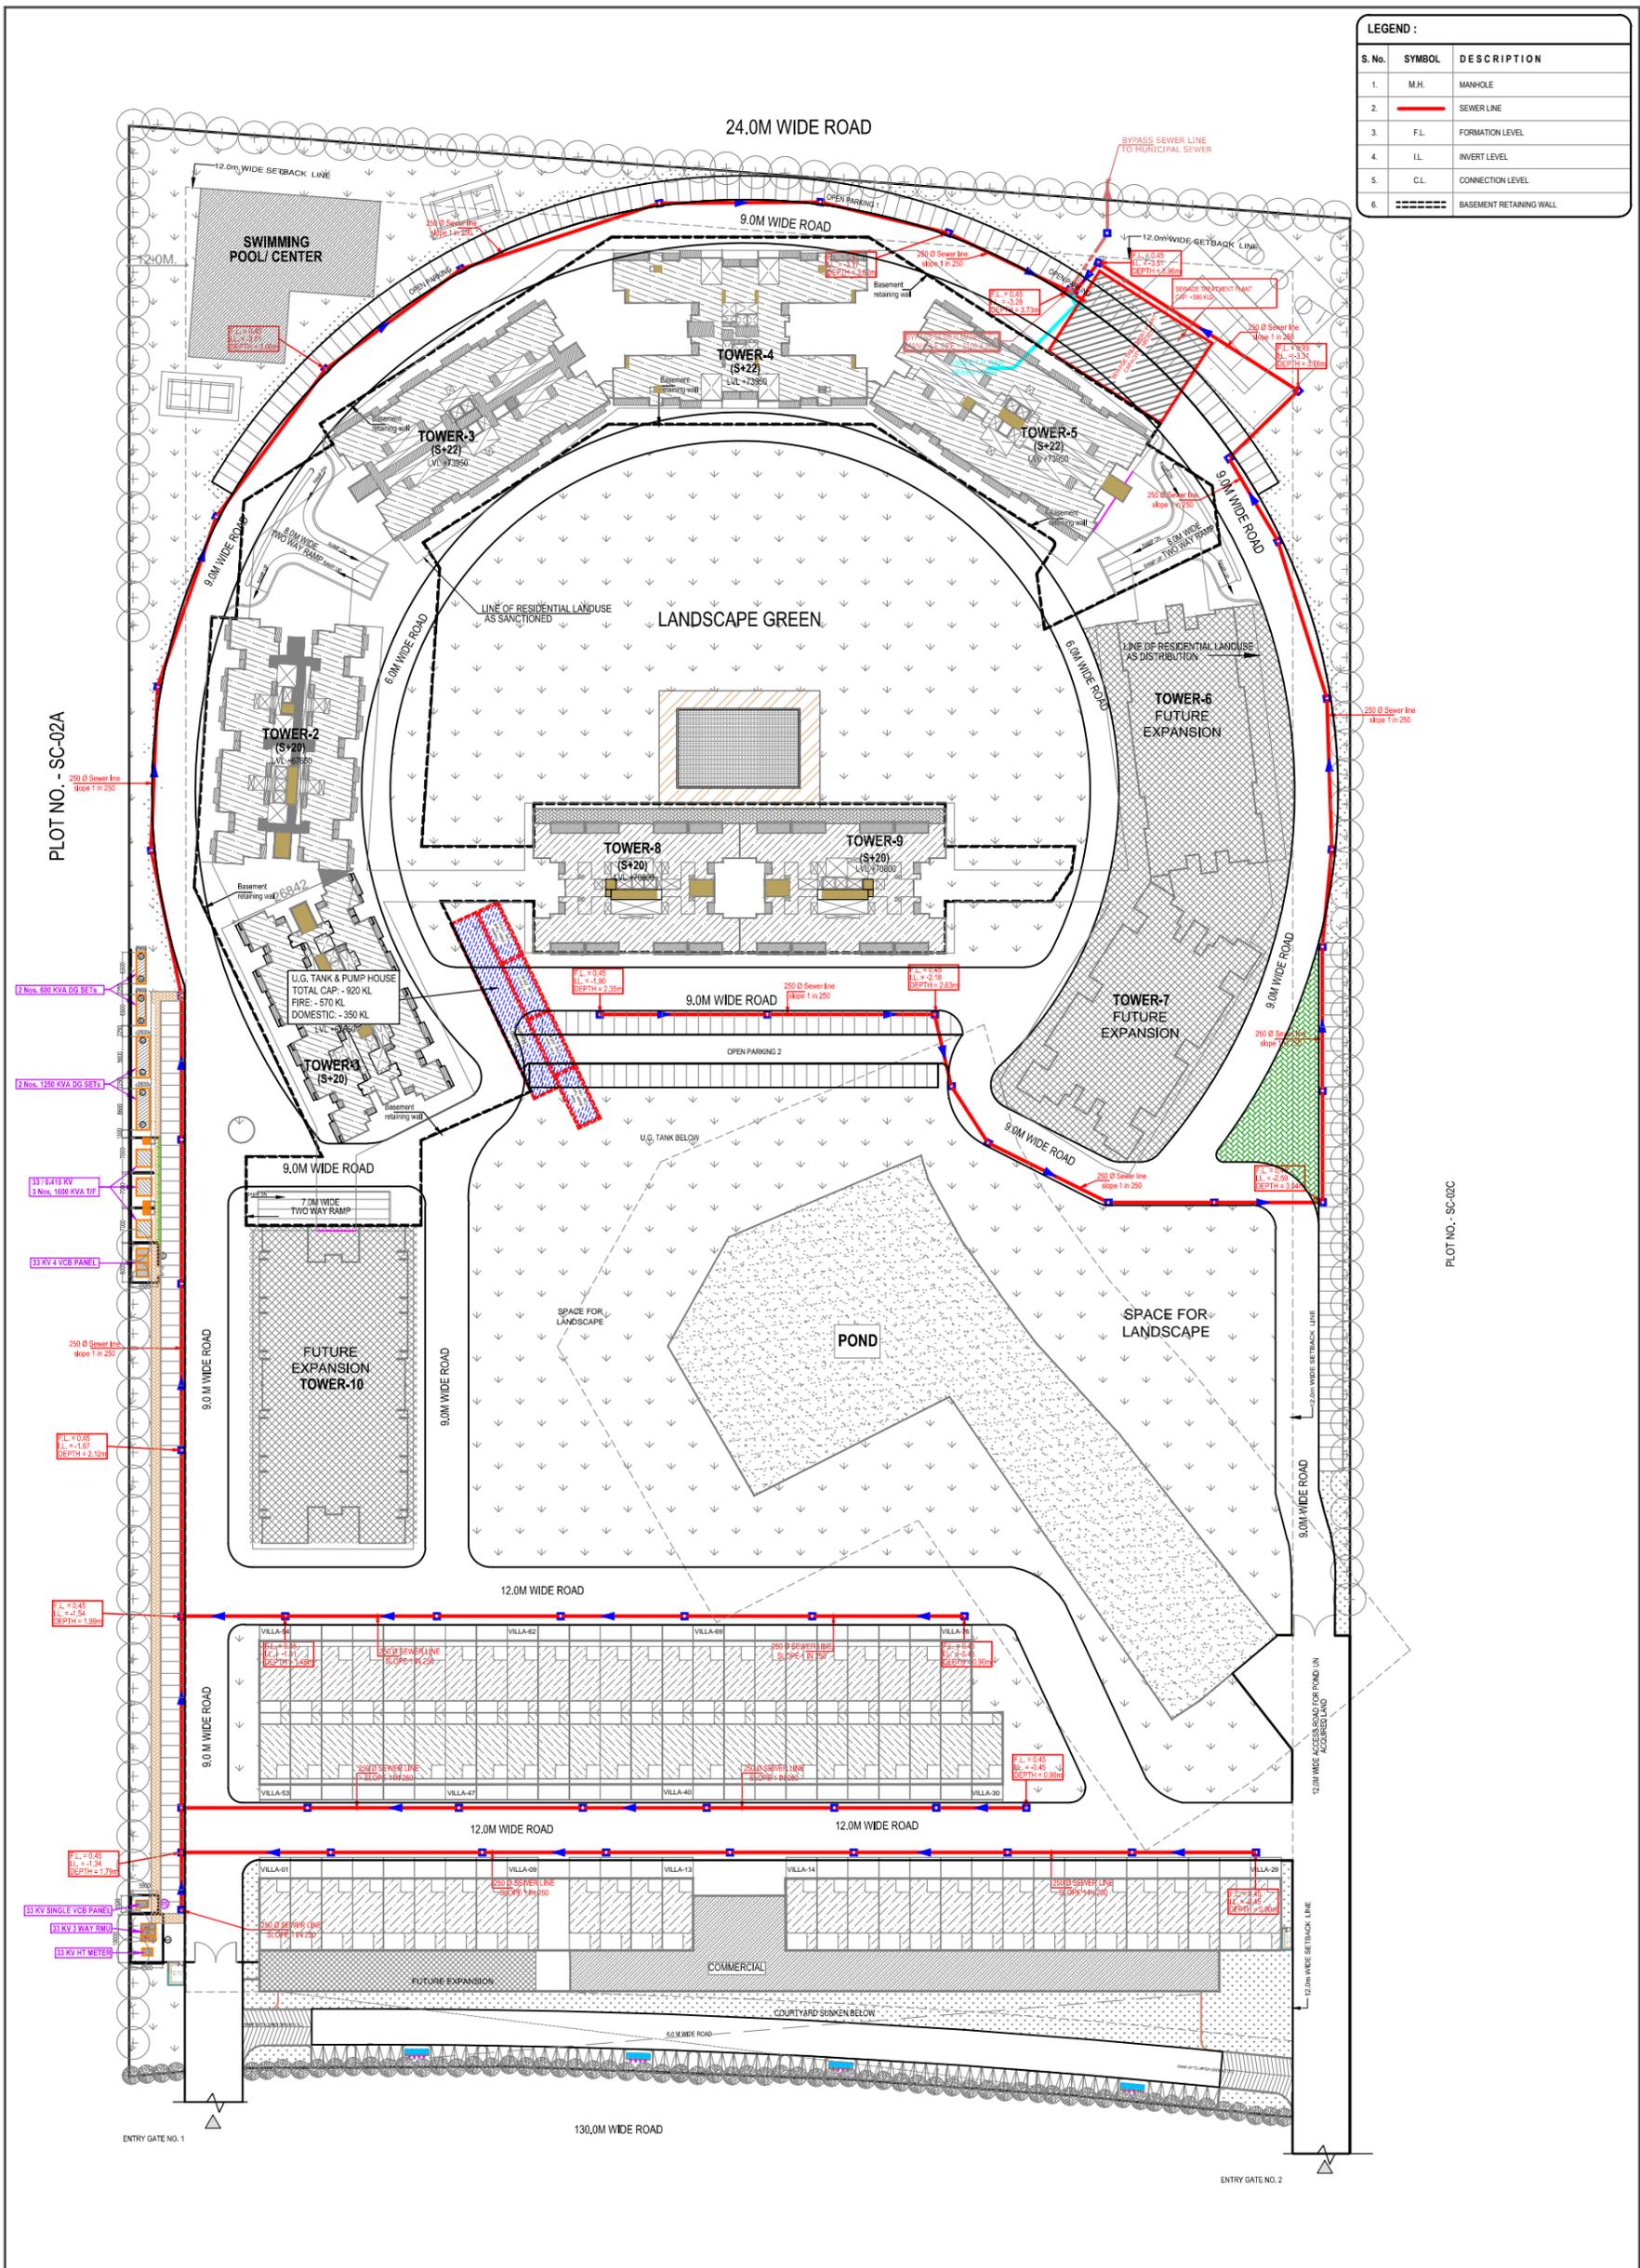

project SPORTS CITY PROPOSED GROUP HOUSING & VILLAS AT G.NOIDA (W)	title LAYOUT PLAN sub-title EXTERNAL SEWERAGE SYSTEM	drawing released for <input type="checkbox"/> APPROVAL <input type="checkbox"/> ADVANCE COPY <input checked="" type="checkbox"/> MUN.SUBMISSION <input type="checkbox"/> CONSTRUCTION	drg. no. SC / ES / P - 01 scale 1:825 @ A1 date August 2016	drawn by Amit kamboj designed by Sanjay Goel checked by Anand Havela	architects DES ARC ARCHITECTS, INTERIORS, PLANNING 411, EXPRESS APARTMENT, SECTOR - IV, VARSHALI GHAZIABAD - 201010, U.P., INDIA Ph: 0120 - 6698155 M: 9-9818711273	services consultant Consummate Engineering Services (P) Ltd. Noida Office : B - 67, Sector - 67, Noida - 201 301 Tel: (0120) 6843558 (20 Lines) Lko Office : R-006, Rohas Plumeria, Gomti Nagar, Lucknow e mail : mail@cespl.in, website : www.cespl.in
---	---	--	---	--	--	--