


| LEGEND | |
|--|-------------------------------|
| SYMBOL | DESCRIPTION |
|  | Ø 160 MM DIA DWC SEWER PIPE |
|  | Ø 200 MM DIA DWC SEWER PIPE |
|  | Ø 250 MM DIA DWC SEWER PIPE |
|  | Ø 315 MM DIA DWC SEWER PIPE |
|  | HOUSE SOIL / WASTE CHAMBER |
|  | Ø 900 MM DIA PRECAST MANHOLE |
|  | Ø 1200 MM DIA PRECAST MANHOLE |
|  | Ø 1500 MM DIA PRECAST MANHOLE |
|  | RAIN WATER HARVESTING PIT |

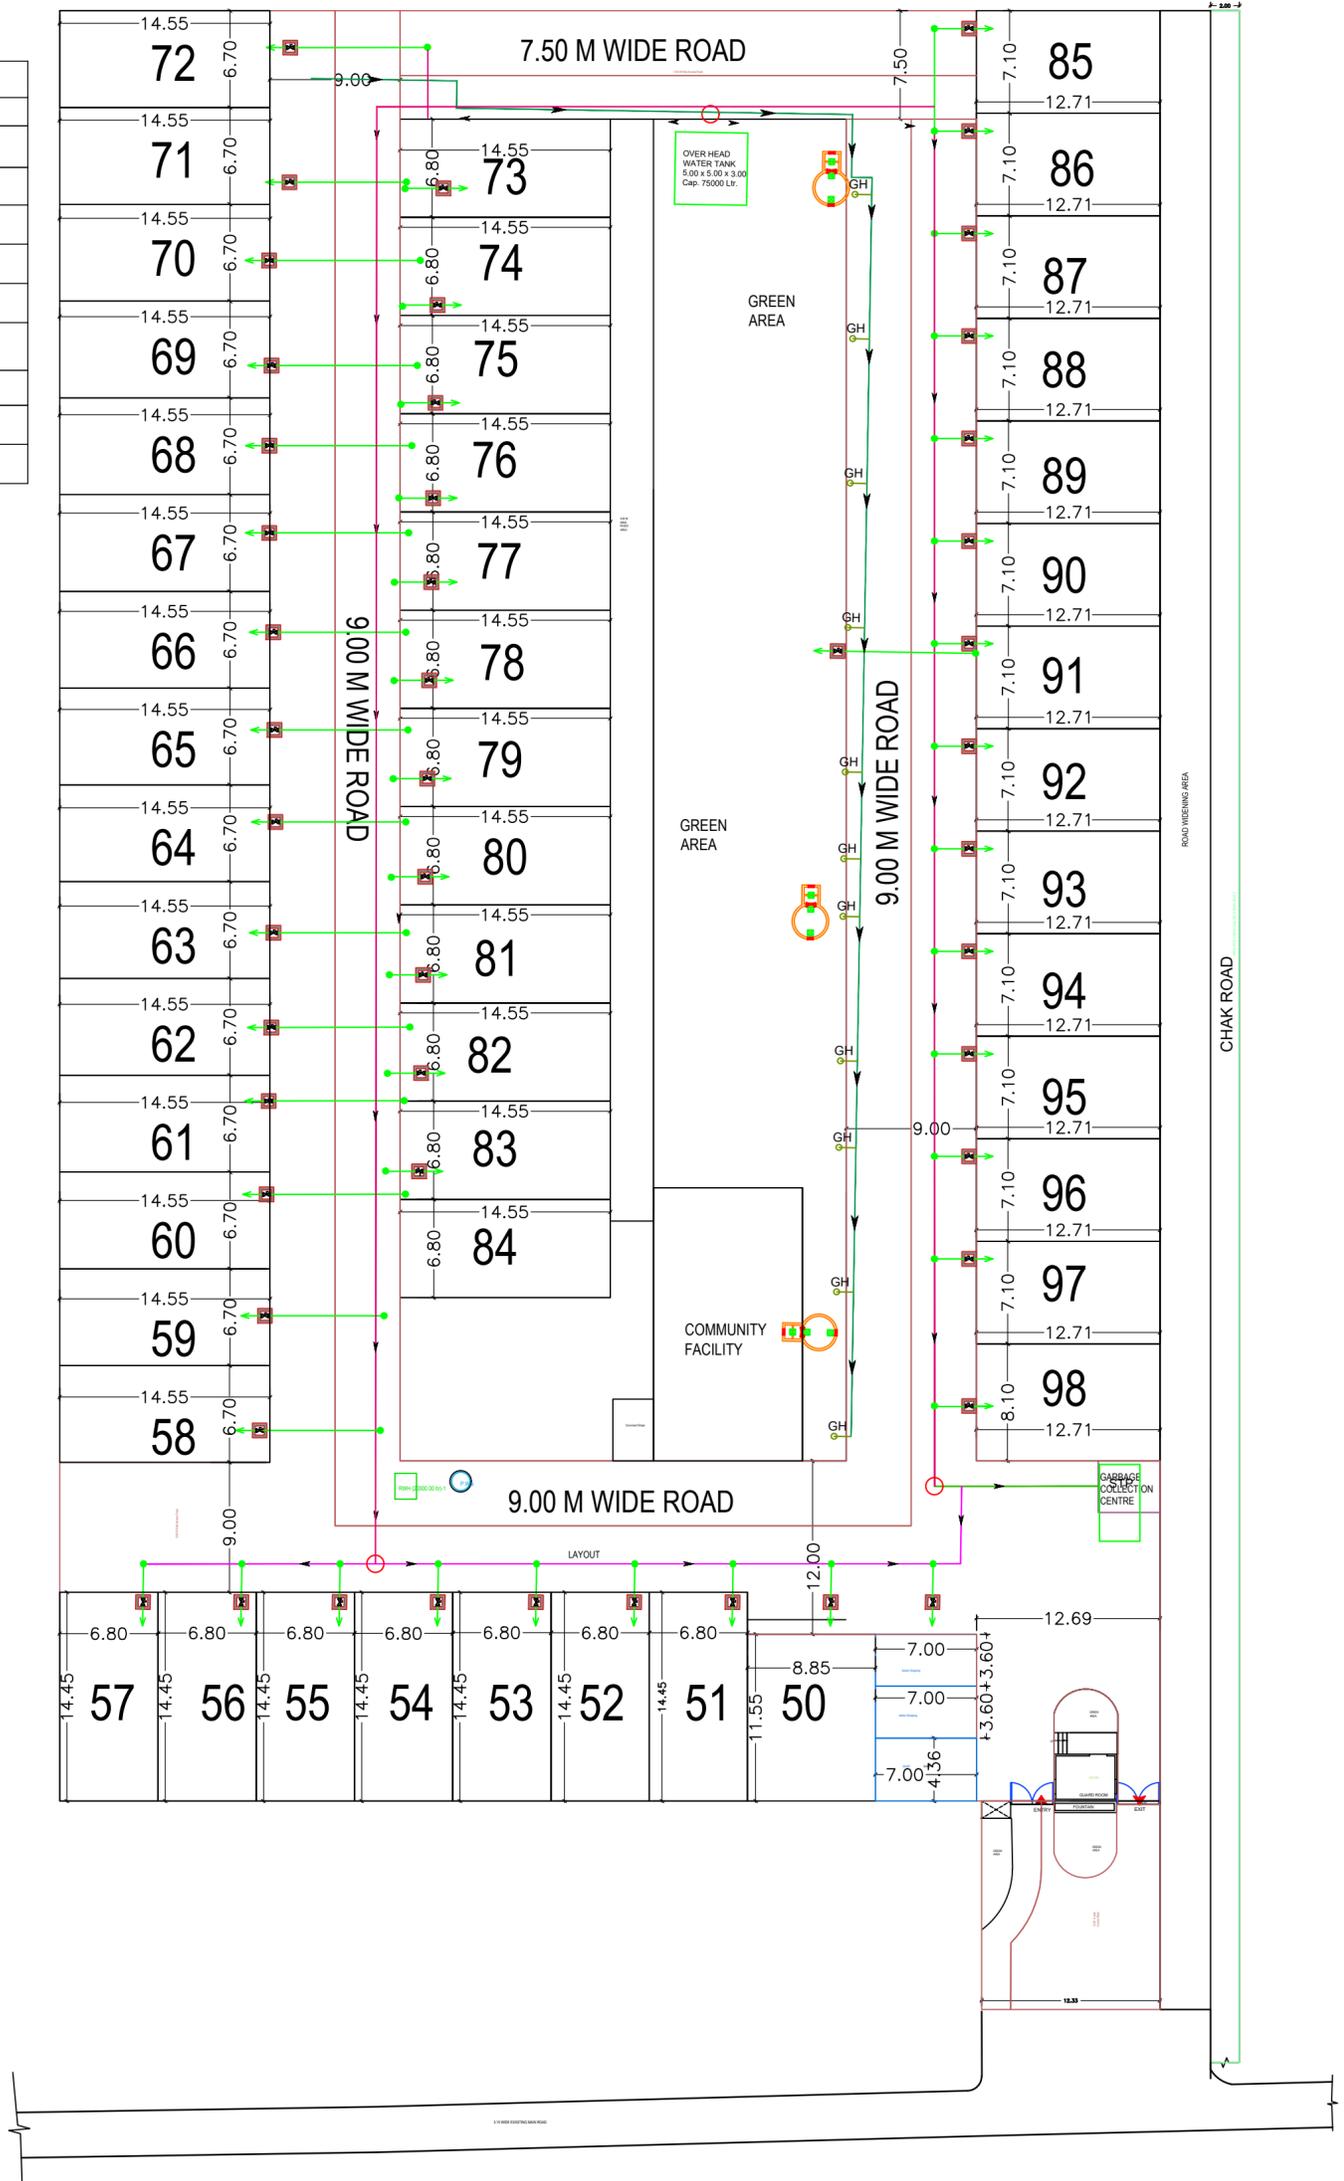

WASTE SUPPLY PLAN