

NOTES:

1. All dimensions are in meters unless otherwise specified.
2. All areas are in square meters unless otherwise specified.
3. All materials and workmanship shall conform to the latest specifications of the Indian Standards Institution (ISI).
4. The site is to be developed in accordance with the provisions of the applicable laws and regulations.

TYPICAL PLOT SIZES AND NOS.

PLOT TYPE	WIDTH (M)	DEPTH (M)	NO. OF PLOTS
TYPE A	18.00	32.00	18
TYPE B	15.35	28.57	79
TYPE C	12.50	23.40	127
TYPE D	10.58	19.17	245
TYPE E	14.13	14.83	215
<b>TOTAL PLOTS</b>			<b>684</b>

NOTE:

FIRE HYDRANTS SHALL BE PROVIDED ON MINIMUM 100 MM DIA PIPE.

LEGEND:

—	DOMESTIC WATER LINE
---	TUBEWELL LINE
---	MUNICIPAL SUPPLY LINE
+	BUTTERFLY / SLUICE VALVE
+	SCOUR VALVE
+	AIR RELEASE VALVE
FH	YARD HYDRANT

DAAT.DA Architects Private Limited  
 8-24, Ajit Nagar-II  
 Near Ganga, New Delhi - 110024  
 Ph: +91 11 4105927/8  
 Fax: +91 11 4105929



PLANNING CONSULTANTS

**SONI CONSULTANTS**  
 Planning & Fire Suppression Consultants  
 B-24/129, Janak Puri, New Delhi - 110058  
 Ph: 011-25503781, 41403781  
 Email: info@soniconsultants.in  
 Website: www.soniconsultants.in

CLIENT: Green Bay Infrastructure Pvt. L.



REV. NO.	DATE	REVISION DESCRIPTION	OK BY

PROJECT NAME  
**GREENBAY GOLF VILLAGE, TSS, SECTOR 22D AT YAMUNA EXPRESSWAY, NOIDA**

SHEET TITLE  
**EXTERNAL SERVICES LAYOUT**

DRAWING TITLE  
**DOMESTIC WATER LAYOUT**


ISSUED FOR	SHEET SIZE:
SUBMISSION	A0

DWG NO.	REV. NO.
GA-G00-PLDW-003	R0

SCALE: 1:100

PROJECT ARCHITECT  
**DAAT.DA**  
 ARCHITECTS PRIVATE LIMITED

8-24, LAJPT ROAD-II, NEW DELHI-110024, INDIA  
 TEL: +91 11 4105927/8 FAX: +91 11 4105929  
 WWW.DAAT.DA.COM

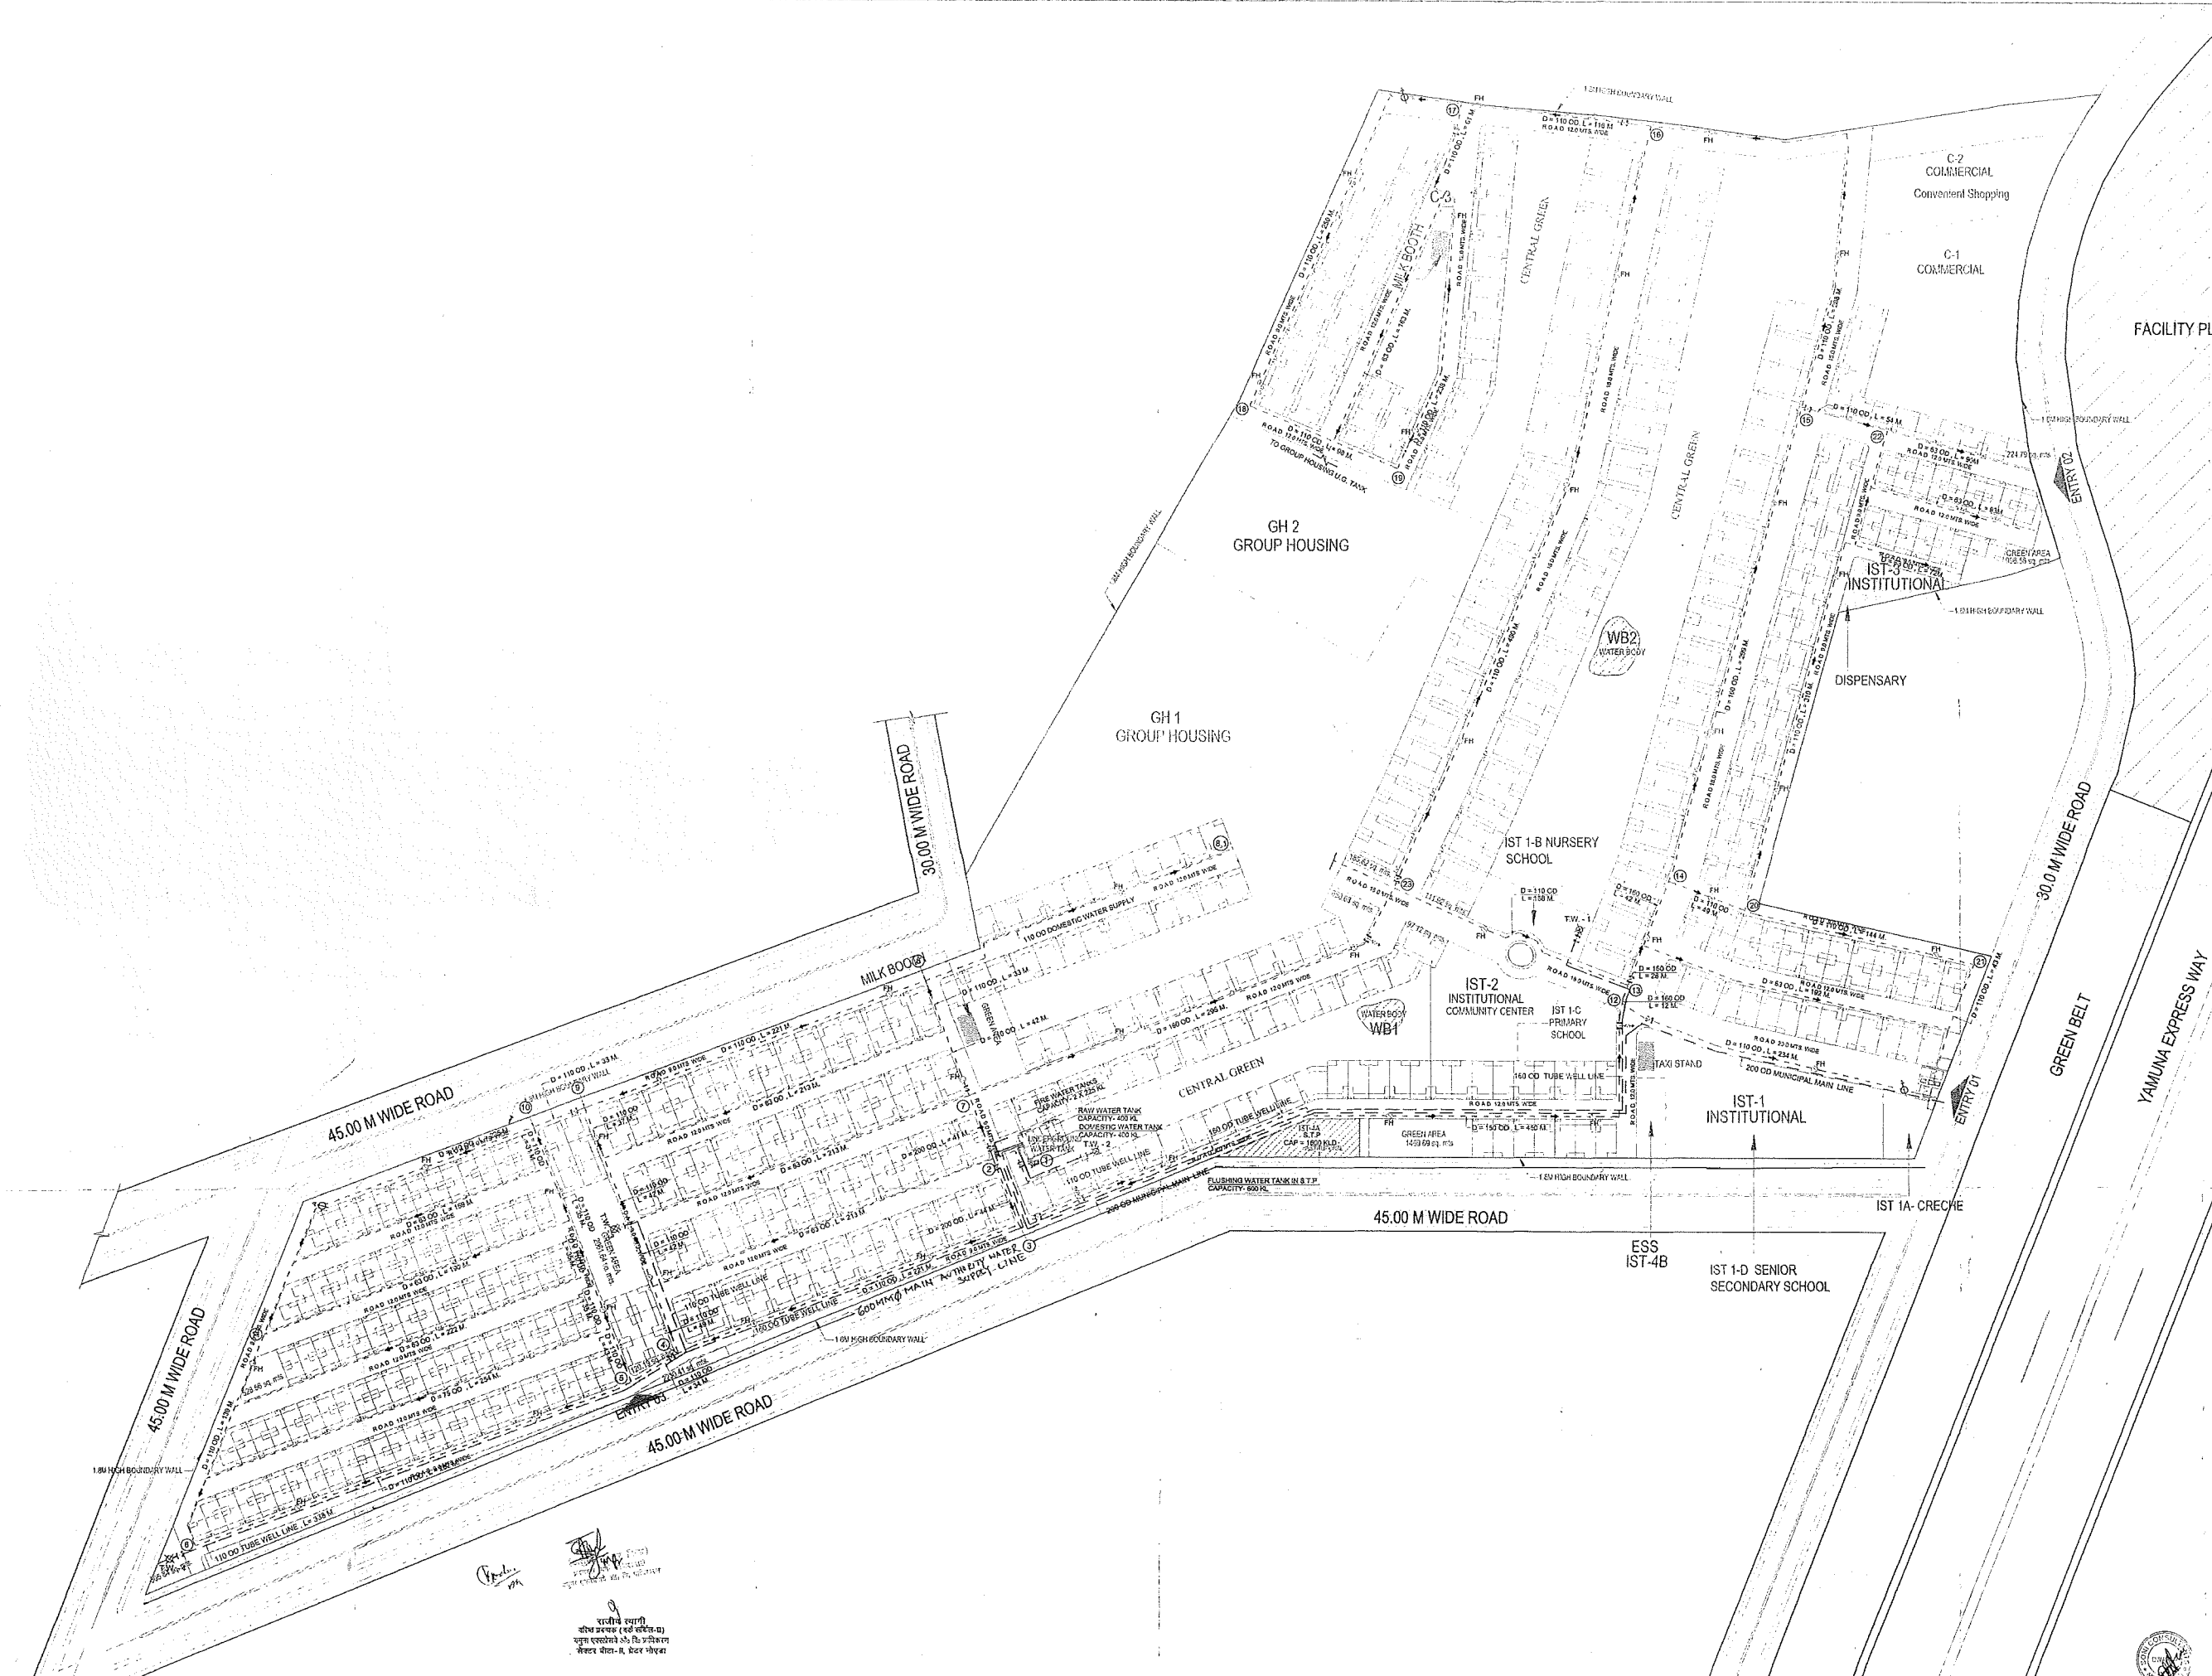

DAAT.DA  
 ARCHITECTS PRIVATE LIMITED  
 8-24, LAJPT ROAD-II, NEW DELHI-110024, INDIA  
 TEL: +91 11 4105927/8 FAX: +91 11 4105929  
 WWW.DAAT.DA.COM