


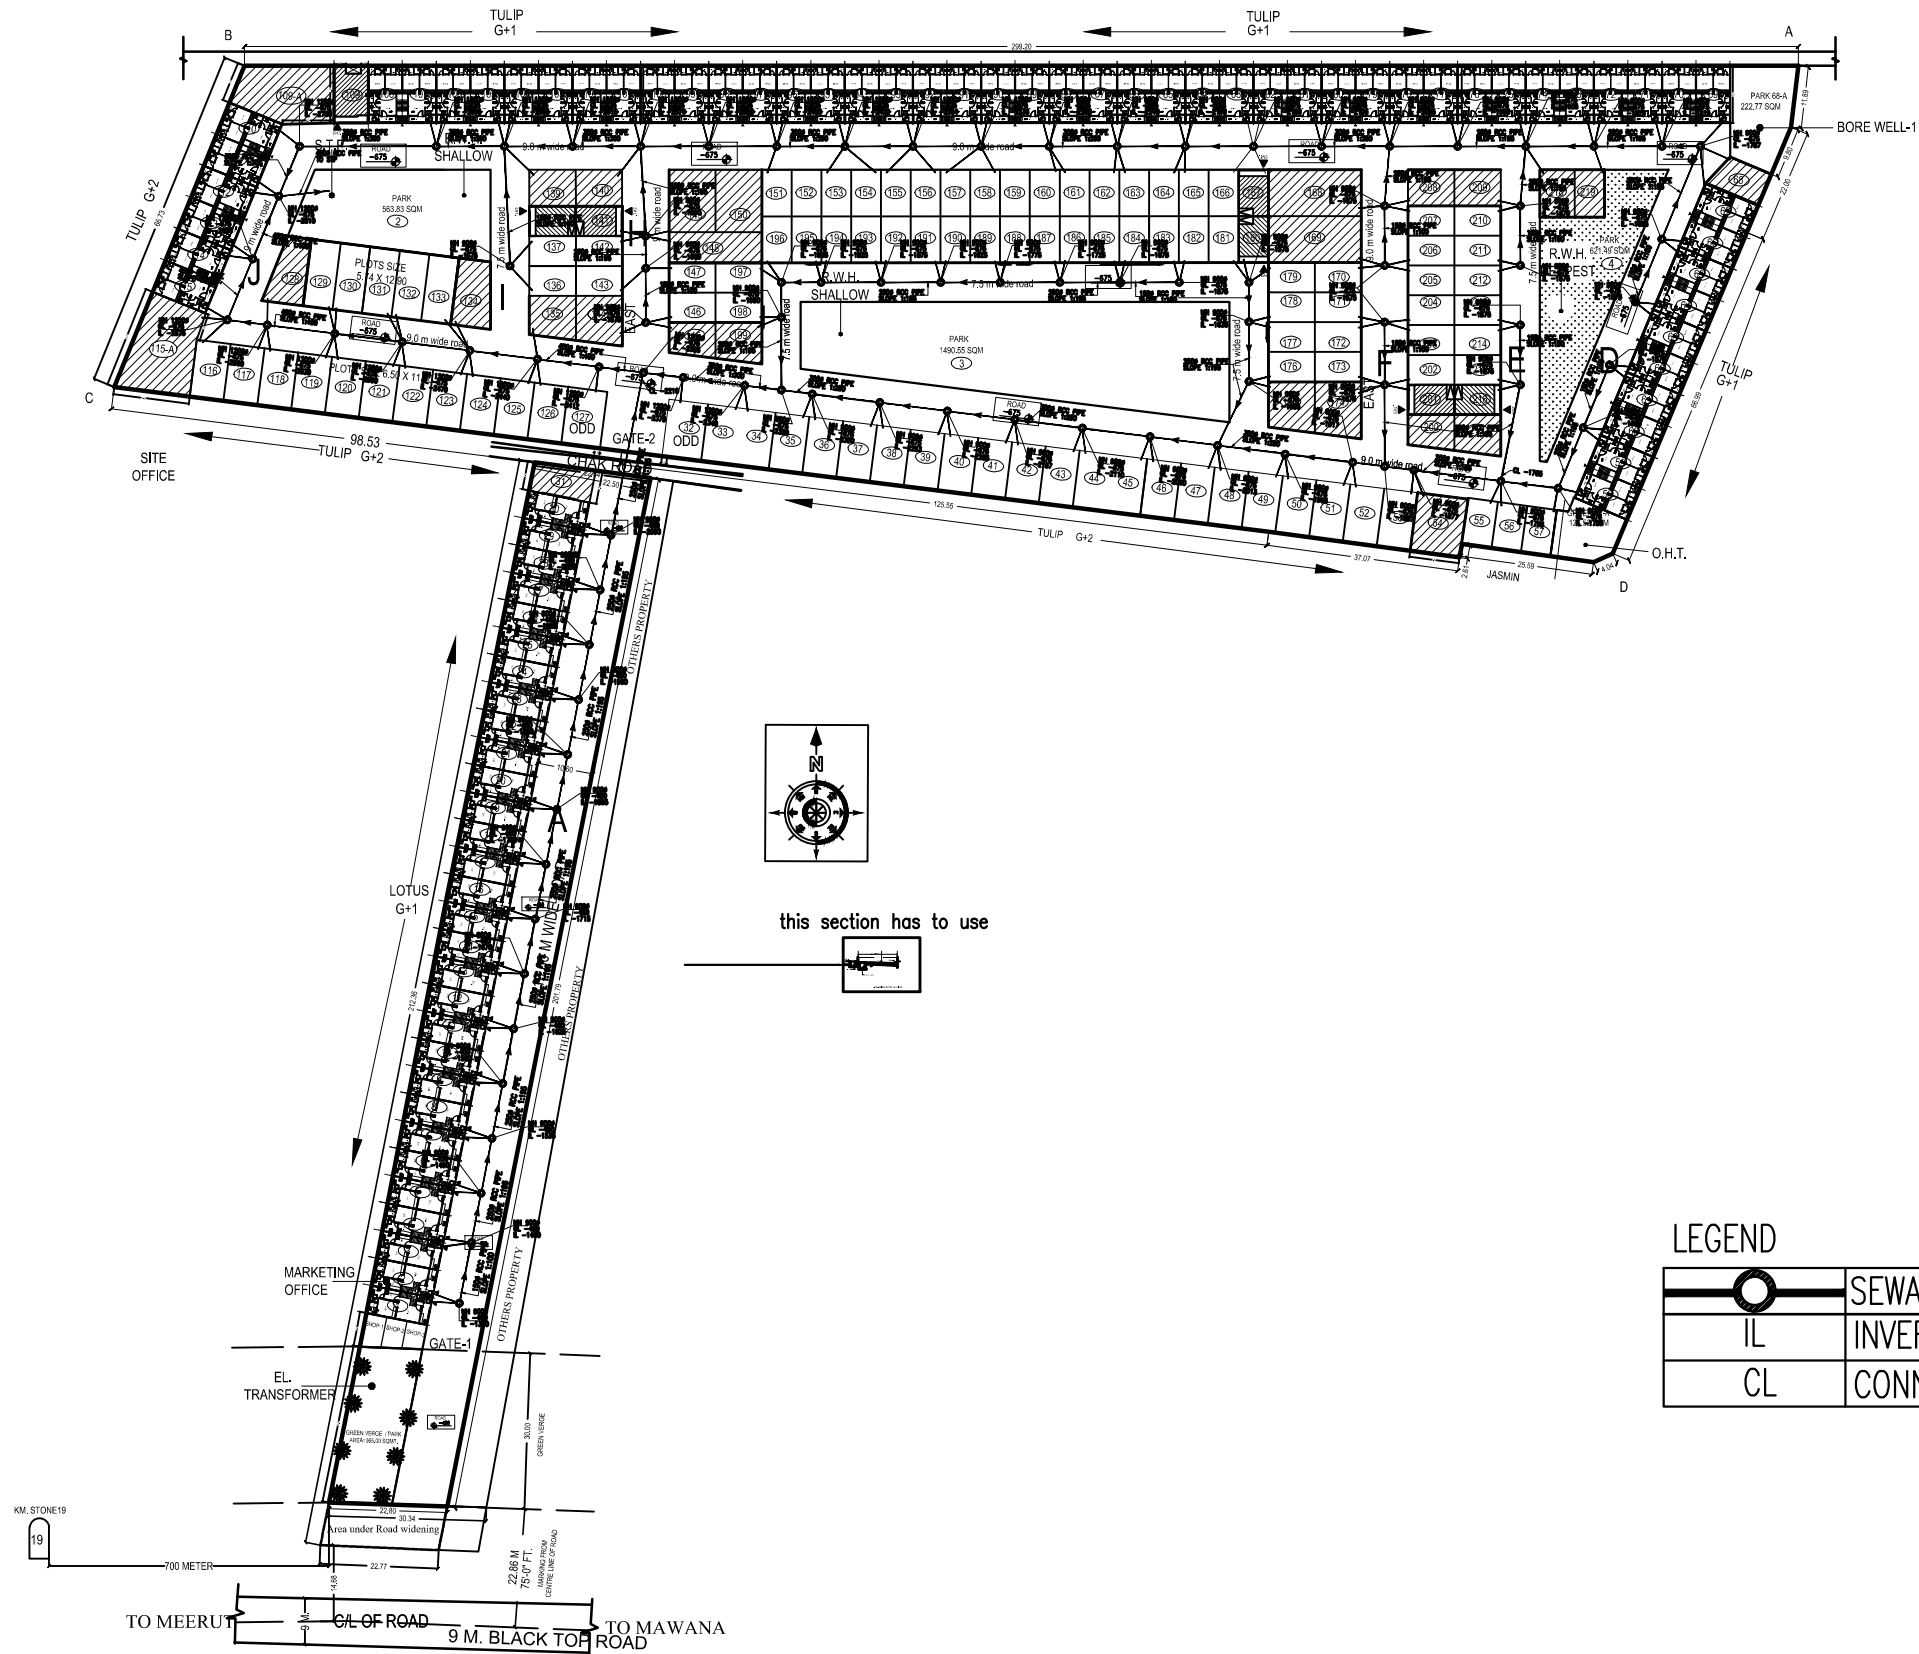

LEGEND

	SEWAGE LINE
IL	INVERT LEVEL
CL	CONNECTION LEVEL

OWNER :

ARCHITECTS :

AE STUDIO
B4/225, SAFDURJUNG ENCLAVE,
NEW DELHI-110029, 20161136
EmAiL - info@Aestudio.in



SERVICE CONSULTANT:-

INTEGRAL DESIGNS
E-90 ANAND NIKETAN, NEW DELHI -110021
PHONE:- 41518300, 41518301
E-mail : mep@integraldesigns.in

TITLE :

**GOLDEN AVENUE
MAWANA**

TITLE :

**EXTERNAL SITE PLAN
FOR SEWAGE SYSTEM**

SCALE

1:100

DATE:-

DEALT BY:

CHECKED BY:-

DRG.NO :-