


NAME	SYMBOL
SEWER LINE	
DRAIN	
ELECTRIC LINE	
WATER LINE	


# DEVELOPMENT WORK PLAN

Innovis School

GREEN PARK PART OF  
SANCTION LAYOUT NO  
BFC/CVC/397/13-14

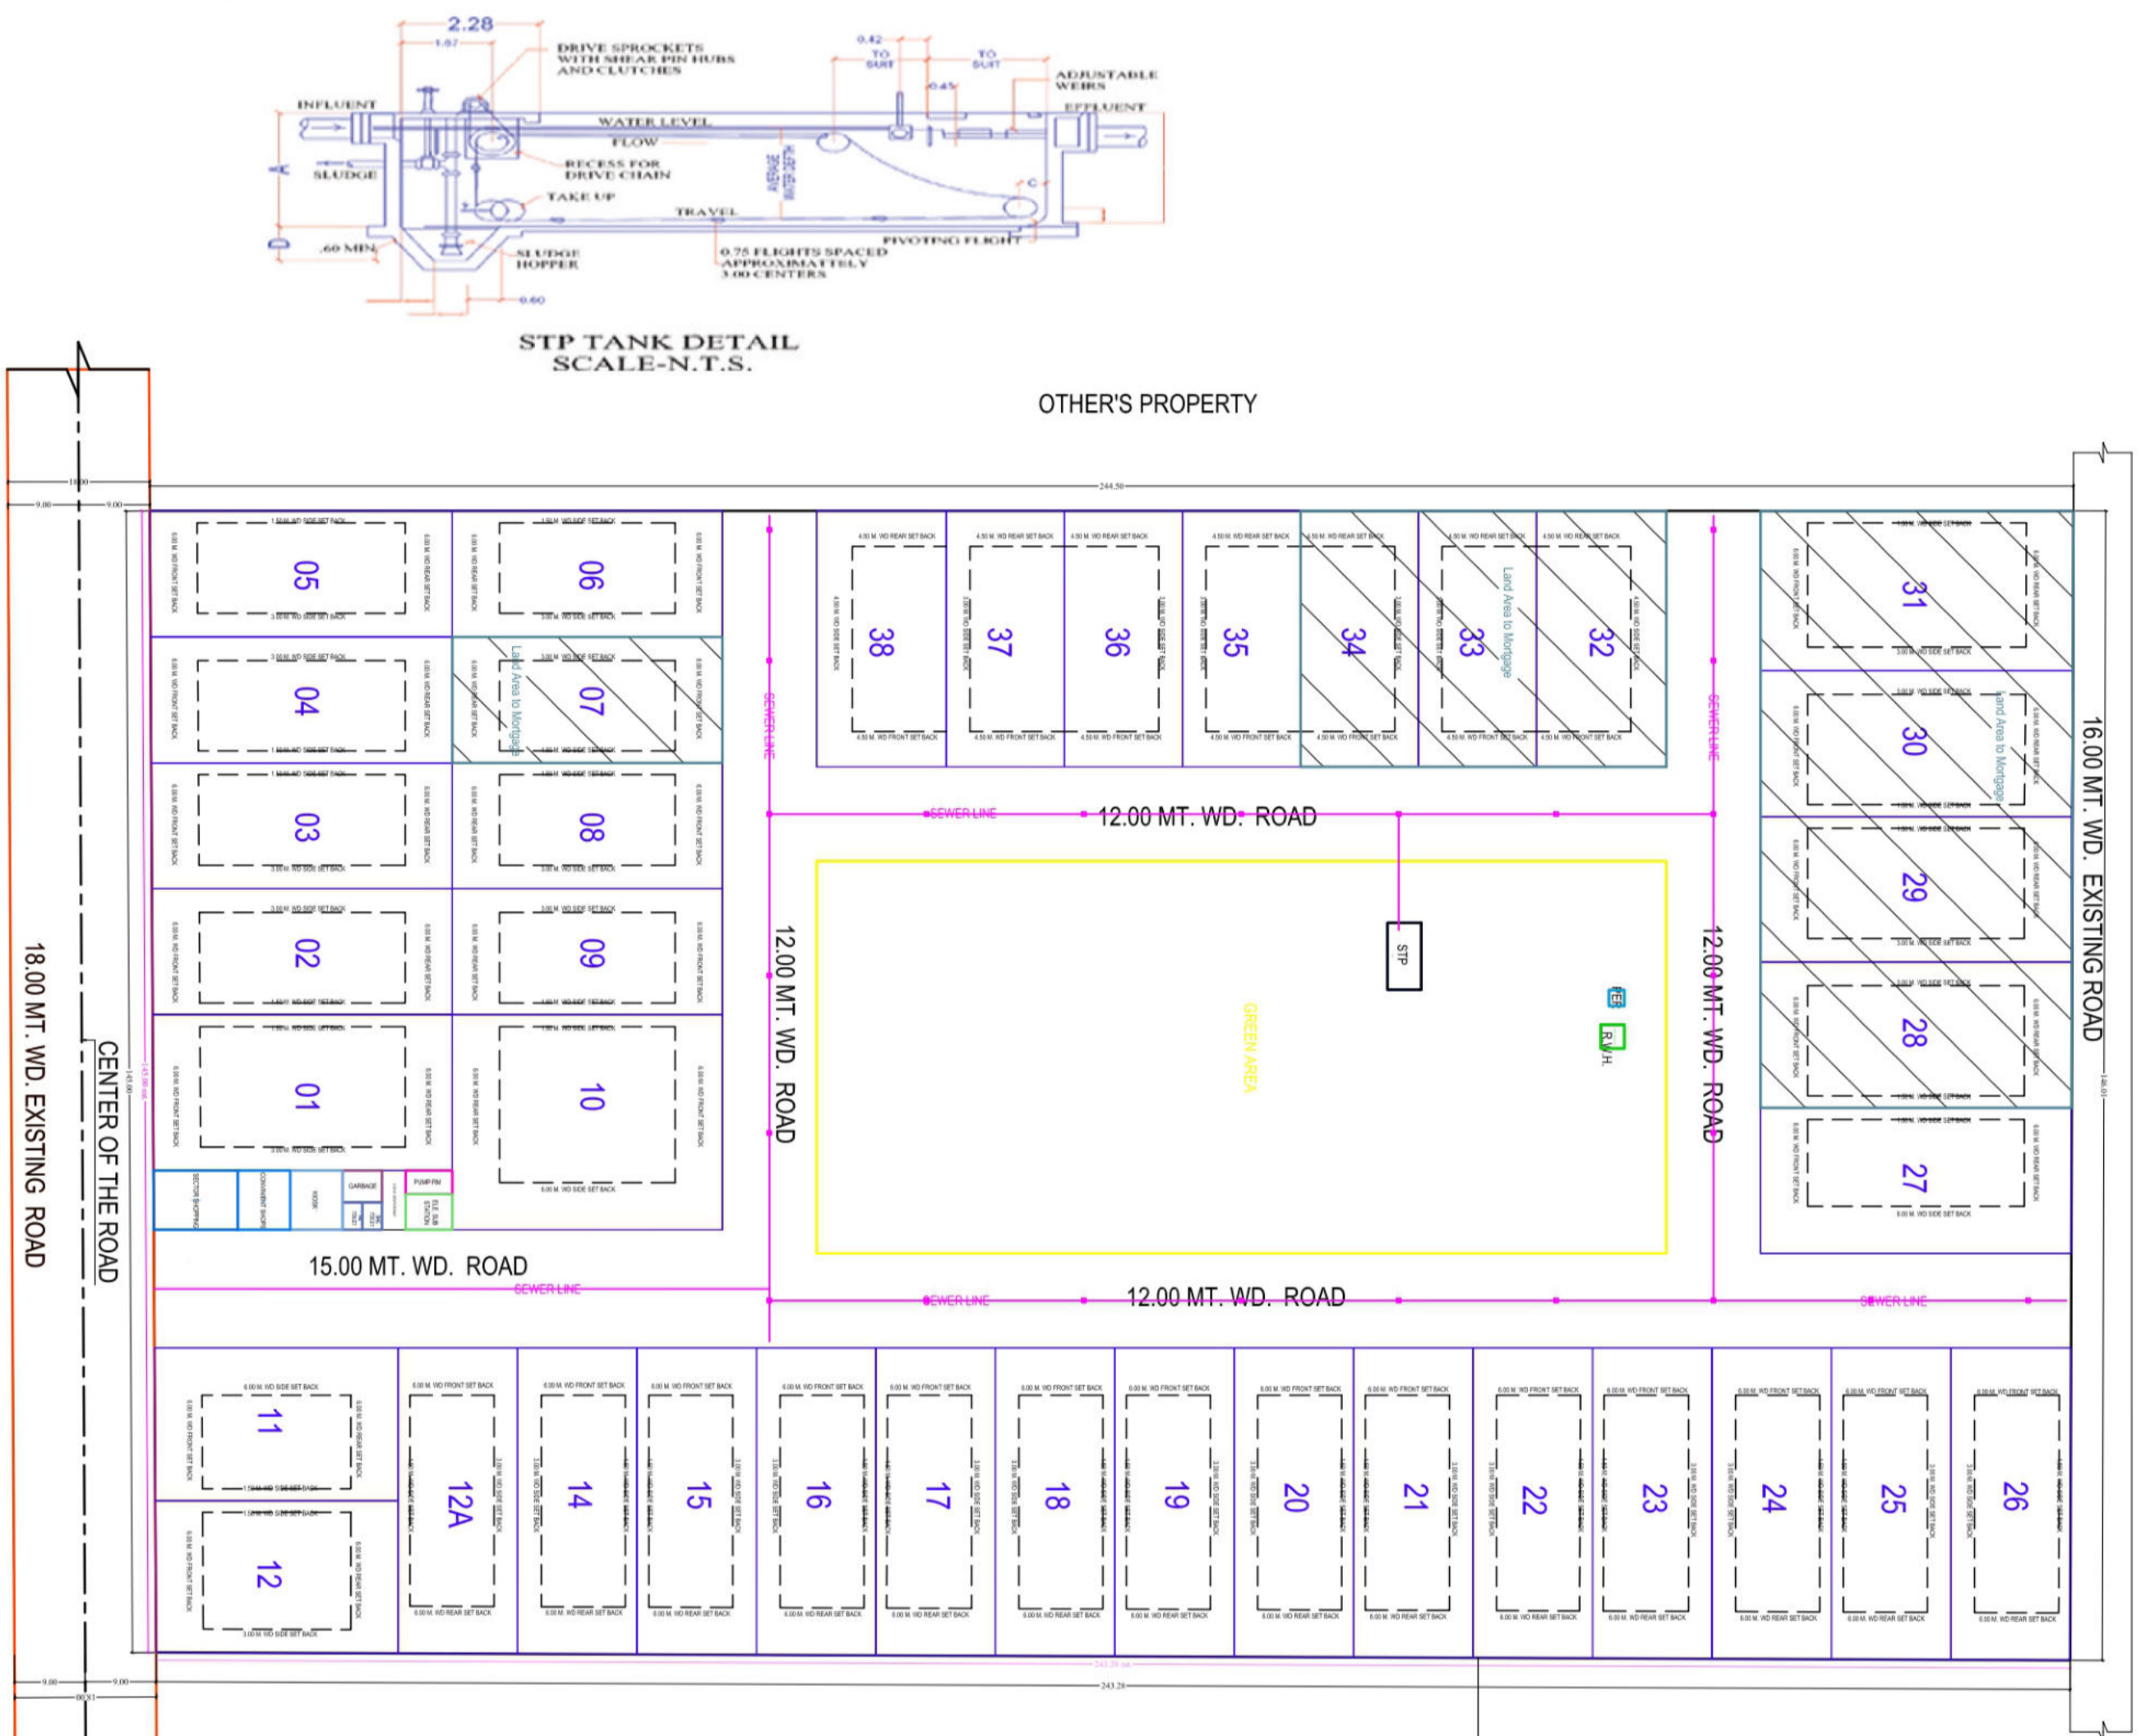

OTHER'S PROPERTY

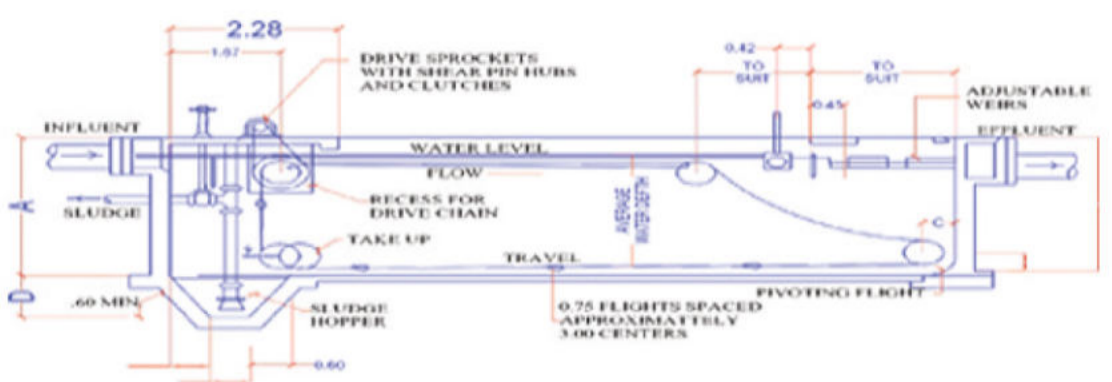

18.00 MT. WD. EXISTING ROAD

CENTER OF THE ROAD

16.00 MT. WD. EXISTING ROAD

12.00 MT. WD. ROAD

12.00 MT. WD. ROAD

12.00 MT. WD. ROAD

15.00 MT. WD. ROAD

12.00 MT. WD. ROAD

12.00 MT. WD. ROAD

