
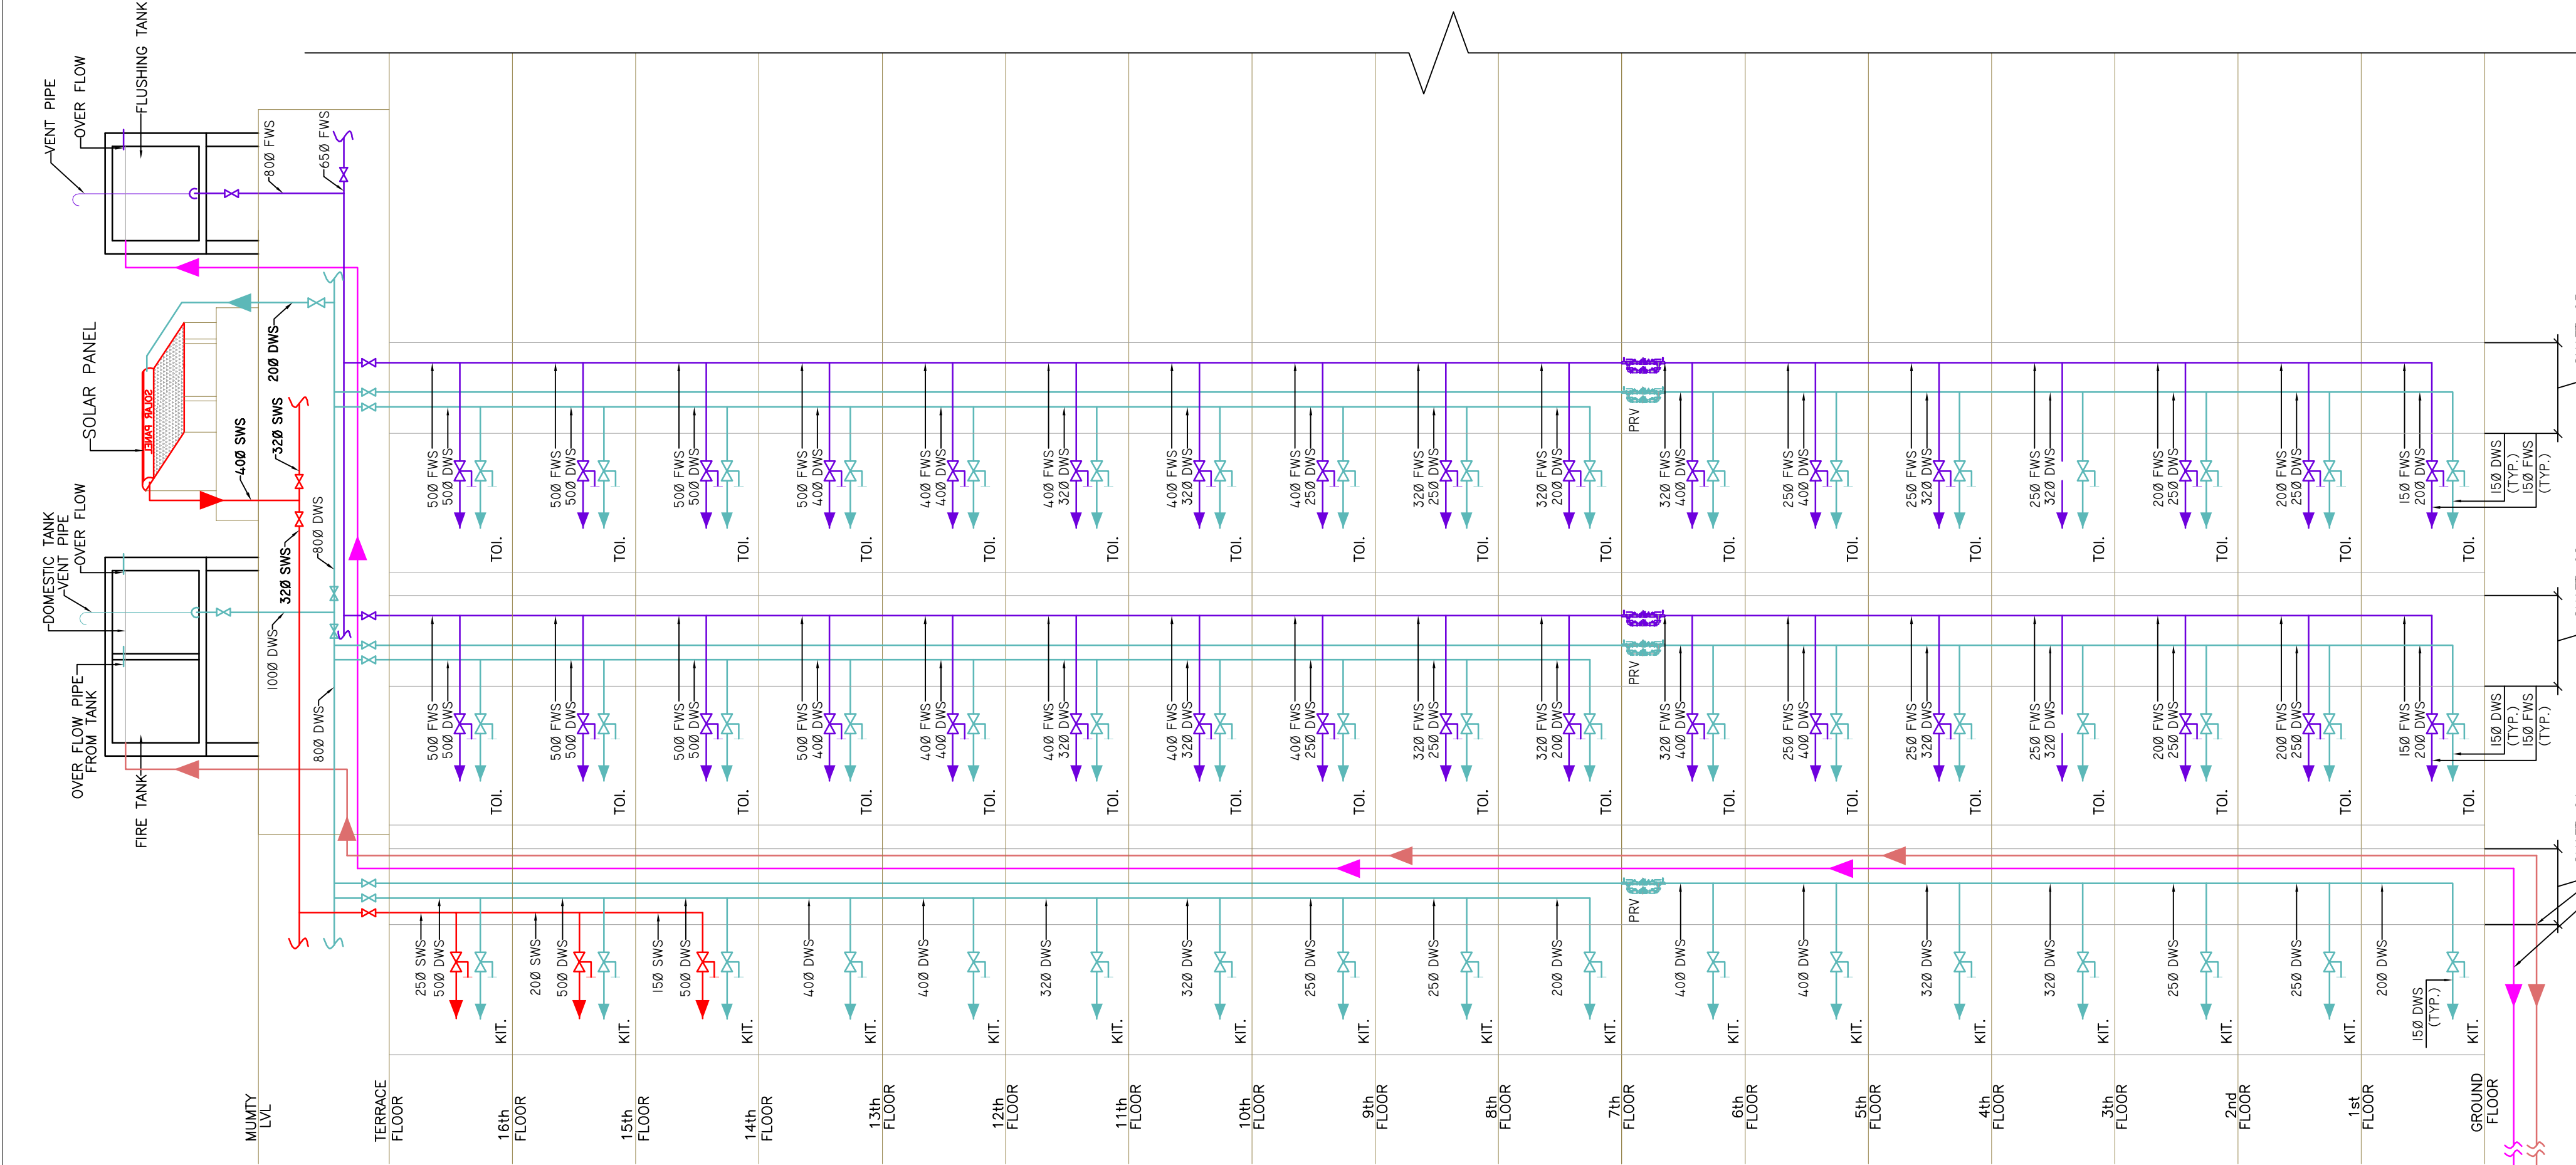
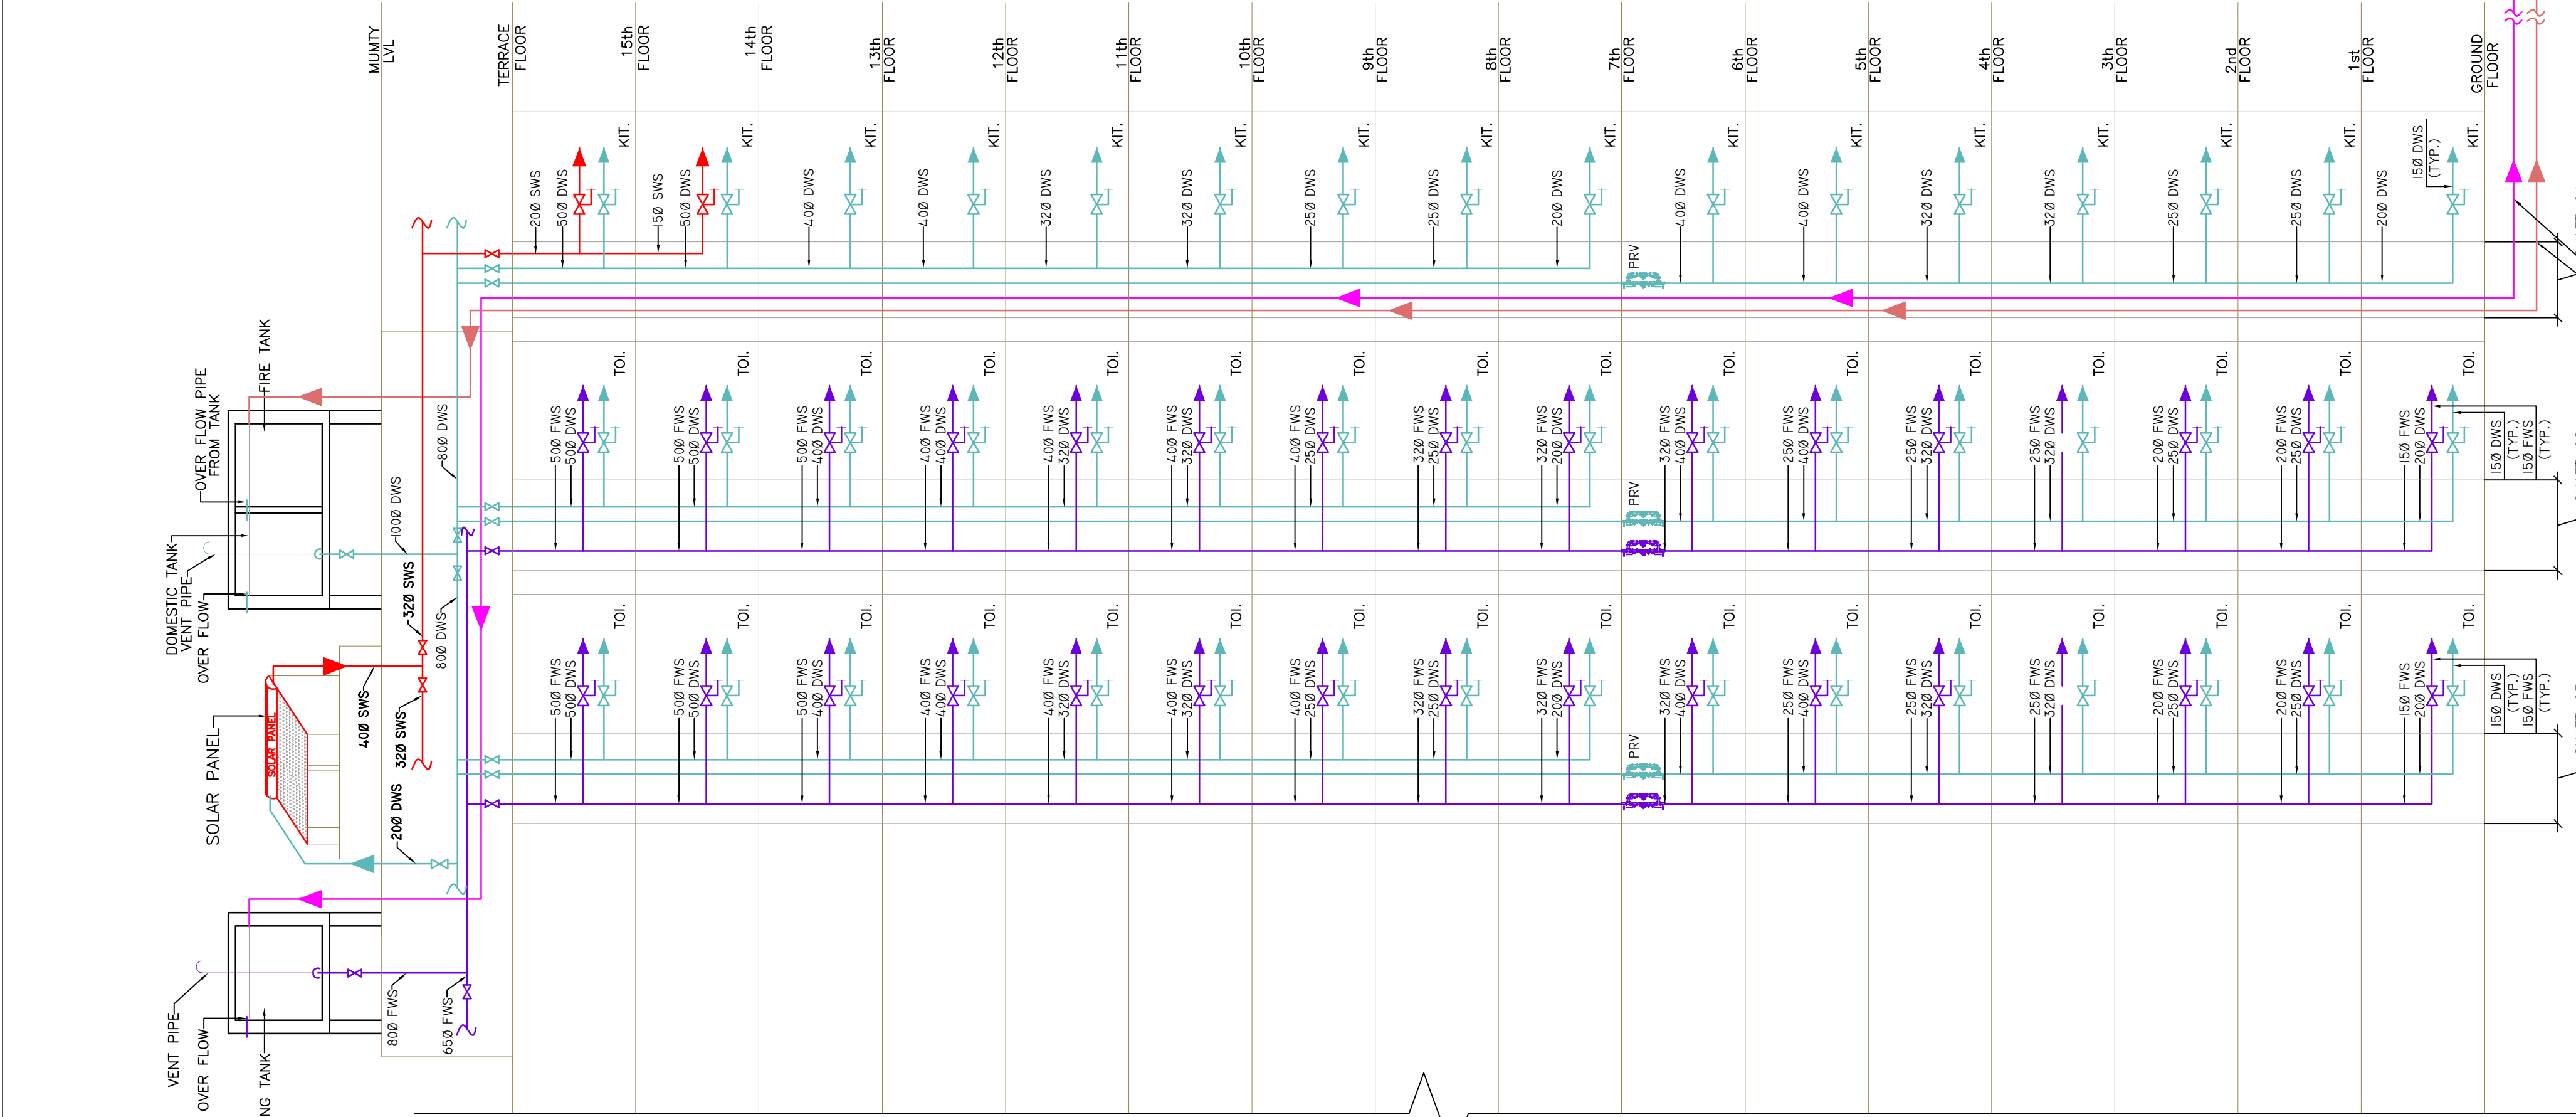
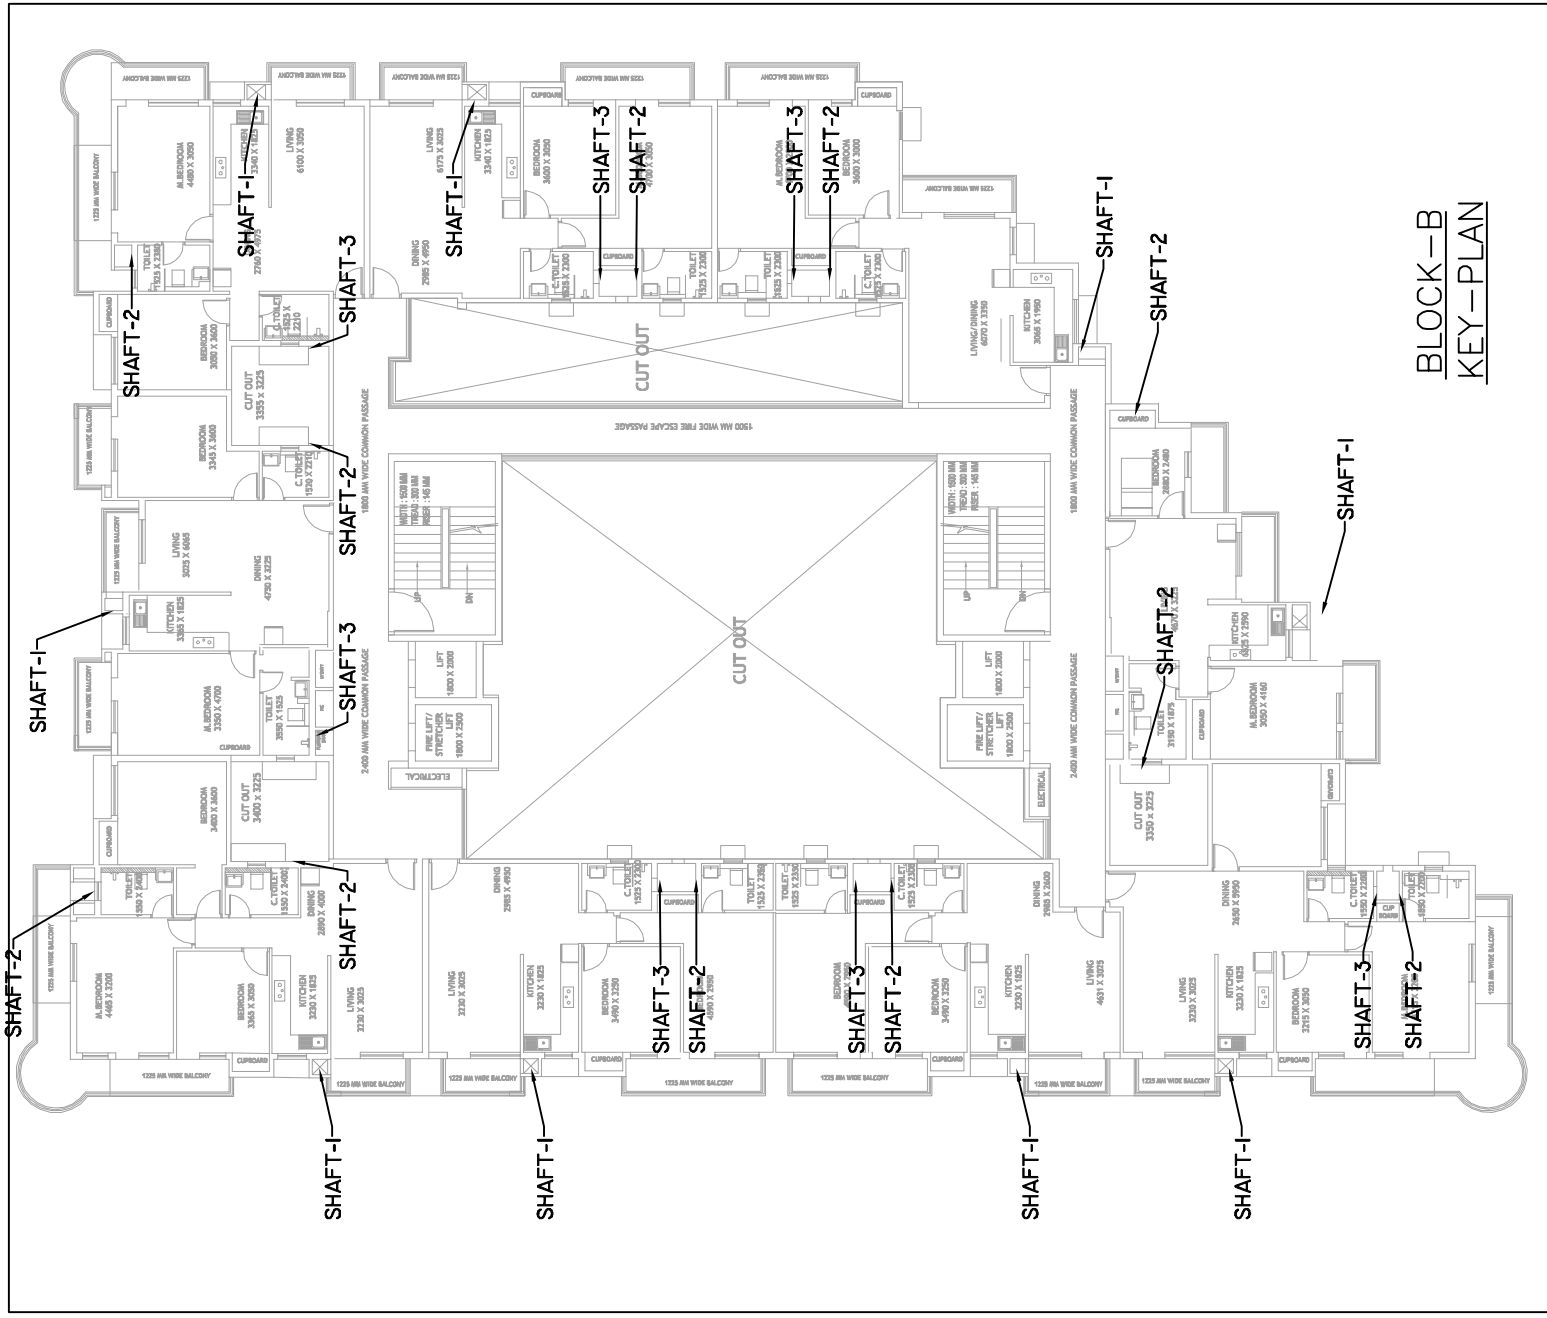
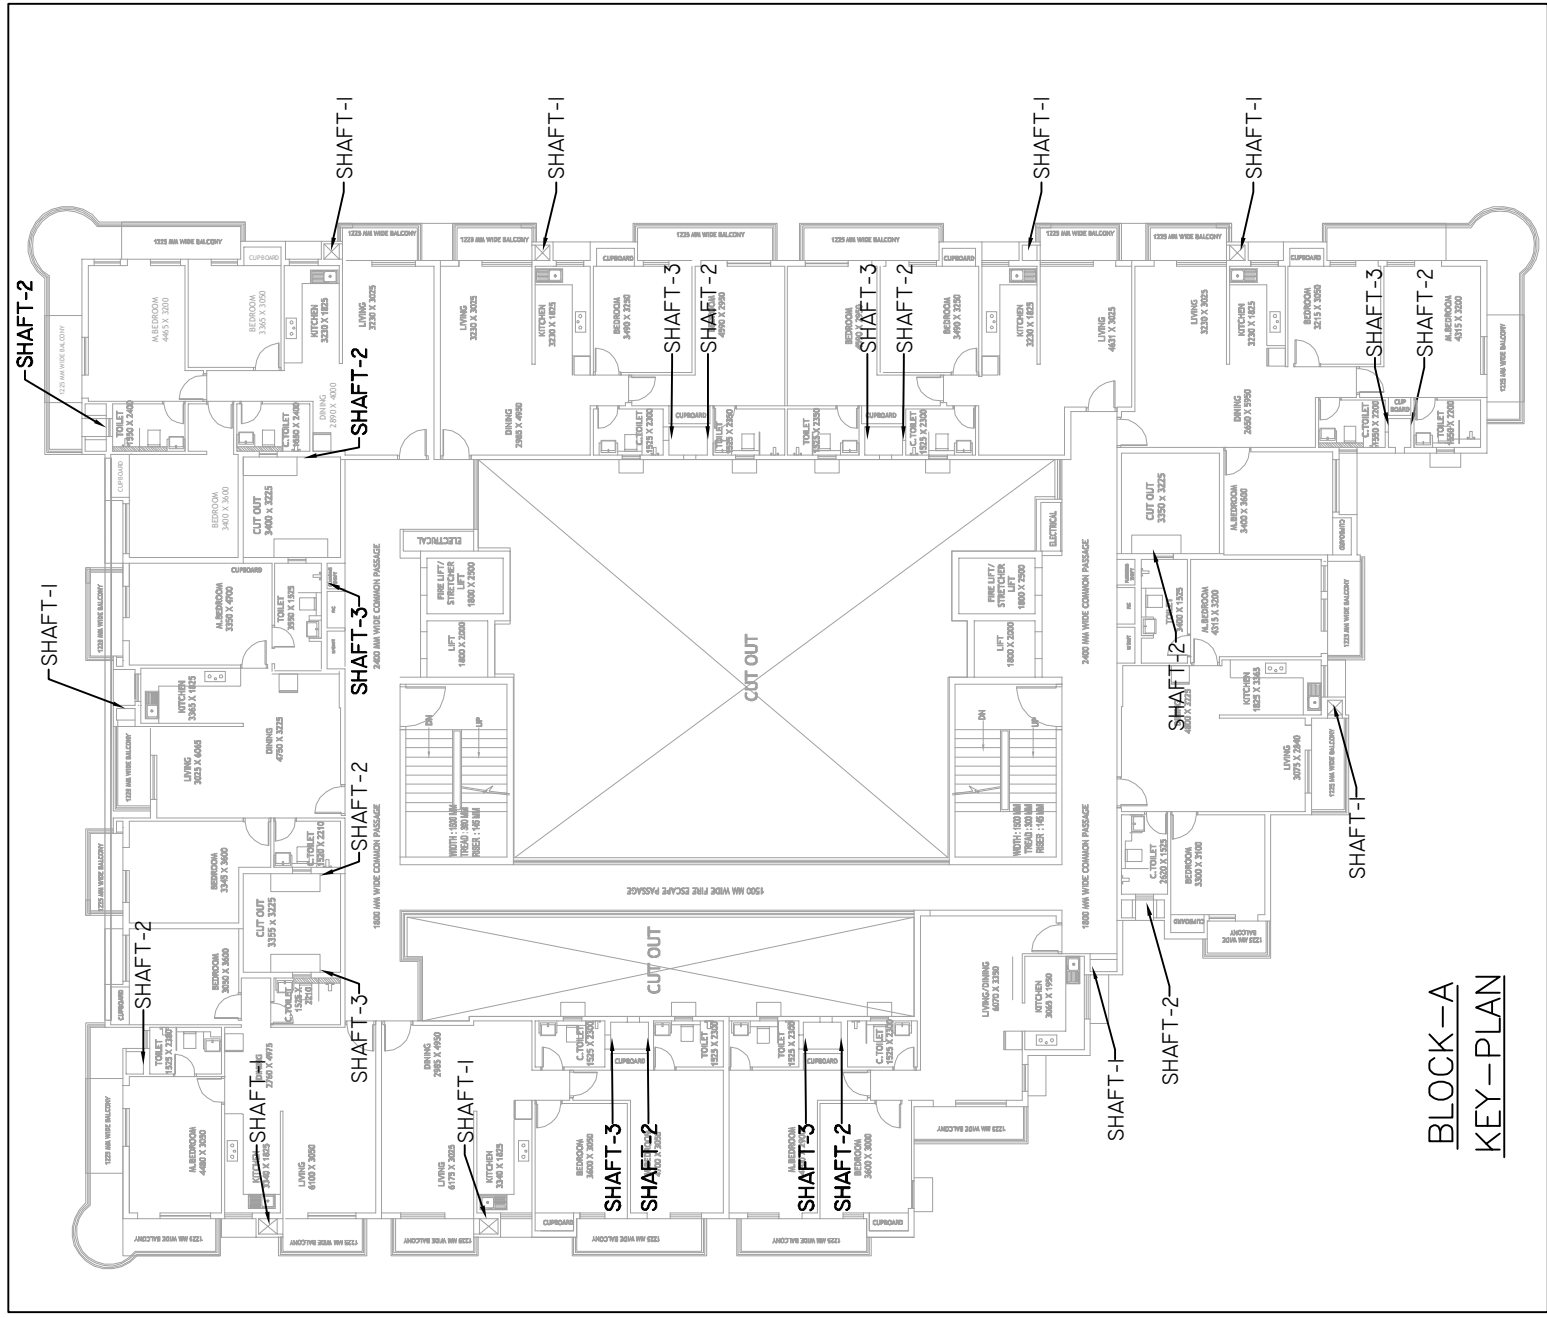


GENERAL NOTES

1. ALL DIMENSIONS ARE IN mm AND SHOULD BE READ, NOT SCALED.
2. THIS DRG. IS TO BE READ IN CONJUNCTION WITH RELEVANT ARCHITECTURAL AND SERVICES DRAWINGS.
3. DOORS AND WINDOWS OPENINGS DENOTE FINISHED MASONRY OPENINGS ONLY.
4. (FINISHED) MASONRY OPENING TO BE CHECKED AT SITE.
5. THIS DRAWING IS EXCLUSIVE PROPERTY OF RAD AND SHOULD NOT BE REPRINTED, REPRODUCED IN ANY FORM WITHOUT THE WRITTEN PERMISSION OF THE ARCHITECT.
6. CONTRACTOR SHALL VERIFY AND BE RESPONSIBLE FOR ALL DIMENSIONS ON SITE
7. ANY DISCREPANCY AT SITE SHOULD BE BROUGHT TO THE NOTICE OF THE ARCHITECT IMMEDIATELY
8. ANY REVISED DRAWINGS ISSUED ON SITE WILL SUPERSEDE ALL PREVIOUS ISSUED DRAWINGS.
- 9.ALL DRG. (STRUCTURE, ARCHITECTURE AND SERVICES DRG.) FOLLOWED I.S CODE,N.B.C. CODE & FIRE NORMS.

LEGENDS:-

1. PRESSURE REDUCING VALVE		PRV
2. CONCEALED VALVE		CV
3. DOMESTIC WATER PIPE		DWS
4. FLUSHING WATER PIPE		FWS
5. SOLAR WATER PIPE		SWS
6. FLUSHING WATER RISER		FWR
7. DOMESTIC WATER RISER		DWR
8. BALL VALVE		BV

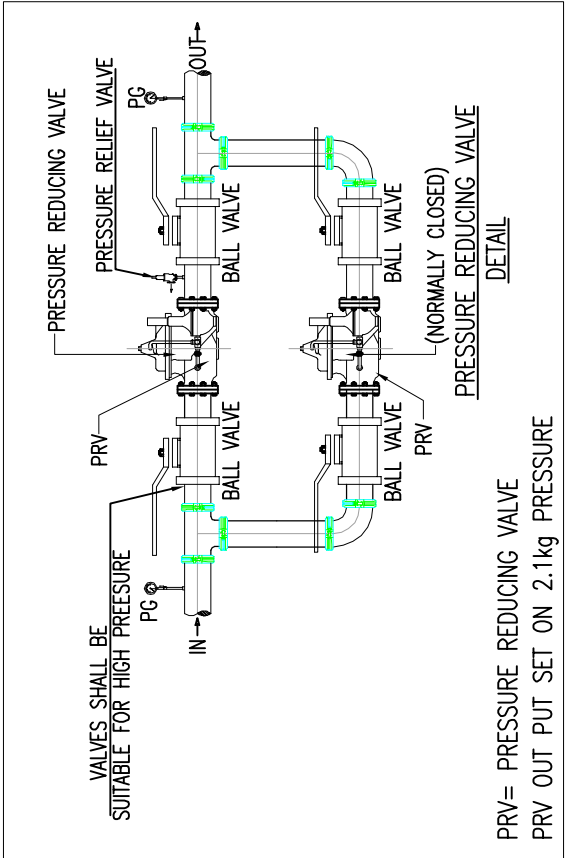

BLOCK-B G+15 TYPICAL VERTICAL DOMESTIC, FLUSHING & SOLAR WATER SCHEMATIC DIAGRAM

BLOCK-A G+16 TYPICAL VERTICAL DOMESTIC, FLUSHING & SOLAR WATER SCHEMATIC DIAGRAM

MEP CONSULTANT



ARCHITECT



CLIENT

PROJECT

SHRI KRISHNA VILLA

PROJECT NO.

DRAWING TITLE

TYPICAL DOMESTIC,FLUSHING & SOLAR WATER SCHEMATIC DIAGRAM

DRAWN

SANDEEP

CHECKED

SN TRIPATHI

DATE

18.11.2019

SCALED

REVISION NO.

NORTH

SKVP/USCHEMATIC01