


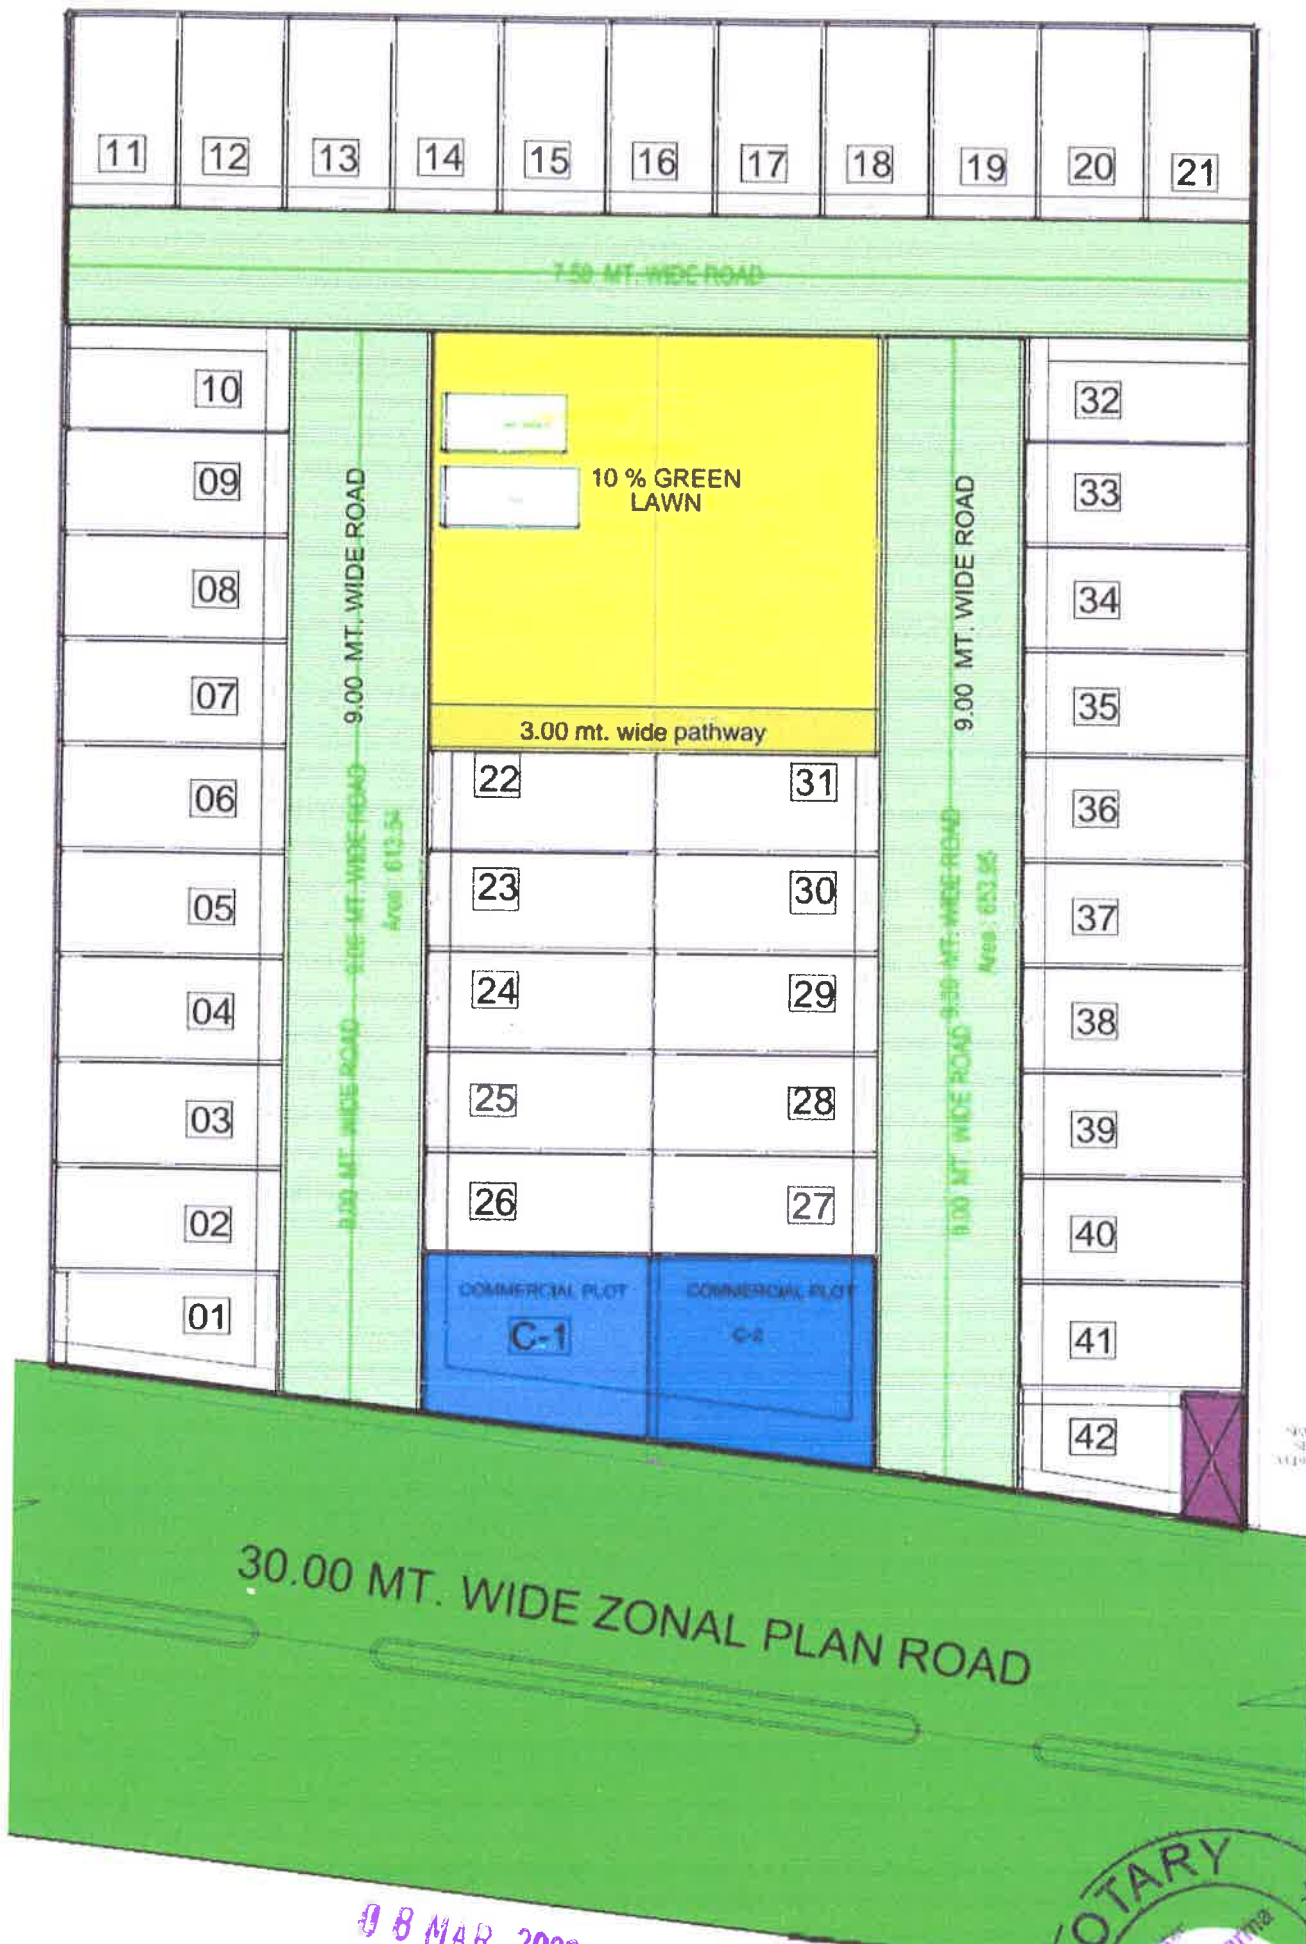

SCALE FOR
SERVICES
1:1000

08 MAR 2022

LAYOUT PLAN
(Scale - 1:200)

ATTESTED TRUE COPY

NOTARY DELH.

