


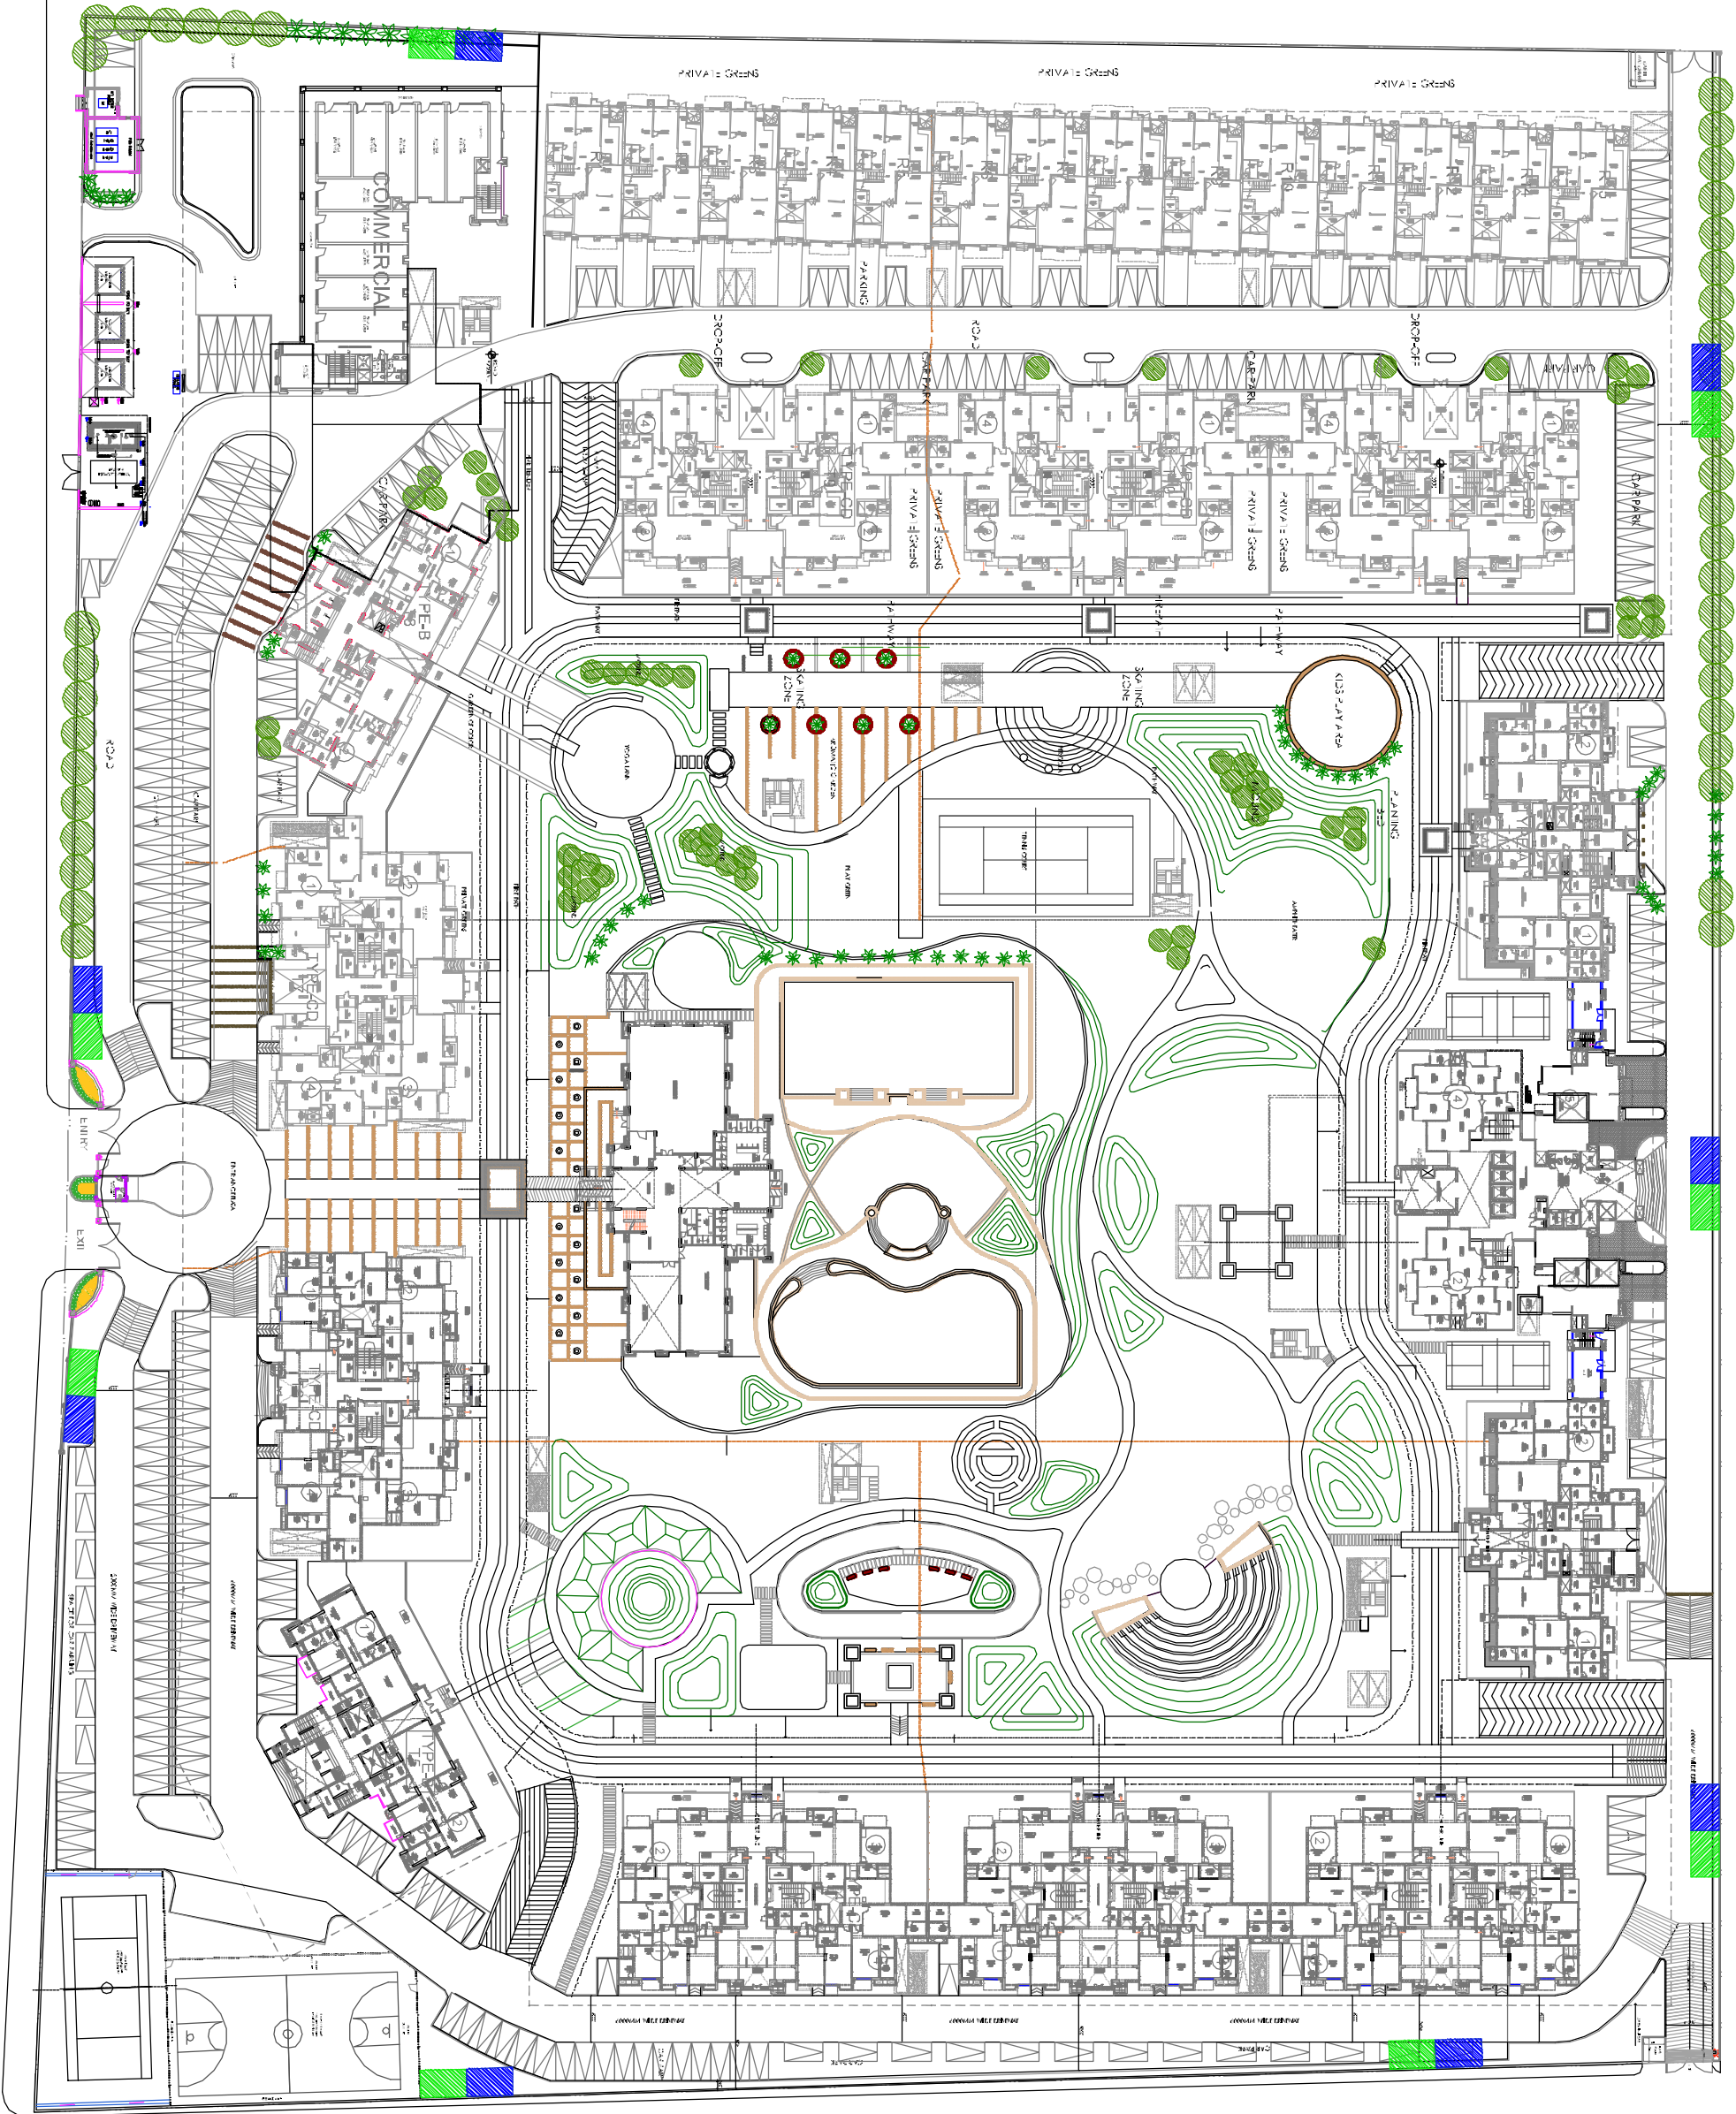

RECYCLABLE WASTE
NON-RECYCLABLE WASTE

SCALE
NORTH

PROJECT :
PROPOSED GROUP HOUSING AT
PLOT NO. 12A, SECTOR - ZETA-01
GREATER NOIDA

SHEET TITLE
SOLID WASTE COLLECTION

ARCHITECT'S SIGNATURE

TOWN PLANNER'S SIGNATURE

OWNER'S SIGNATURE