
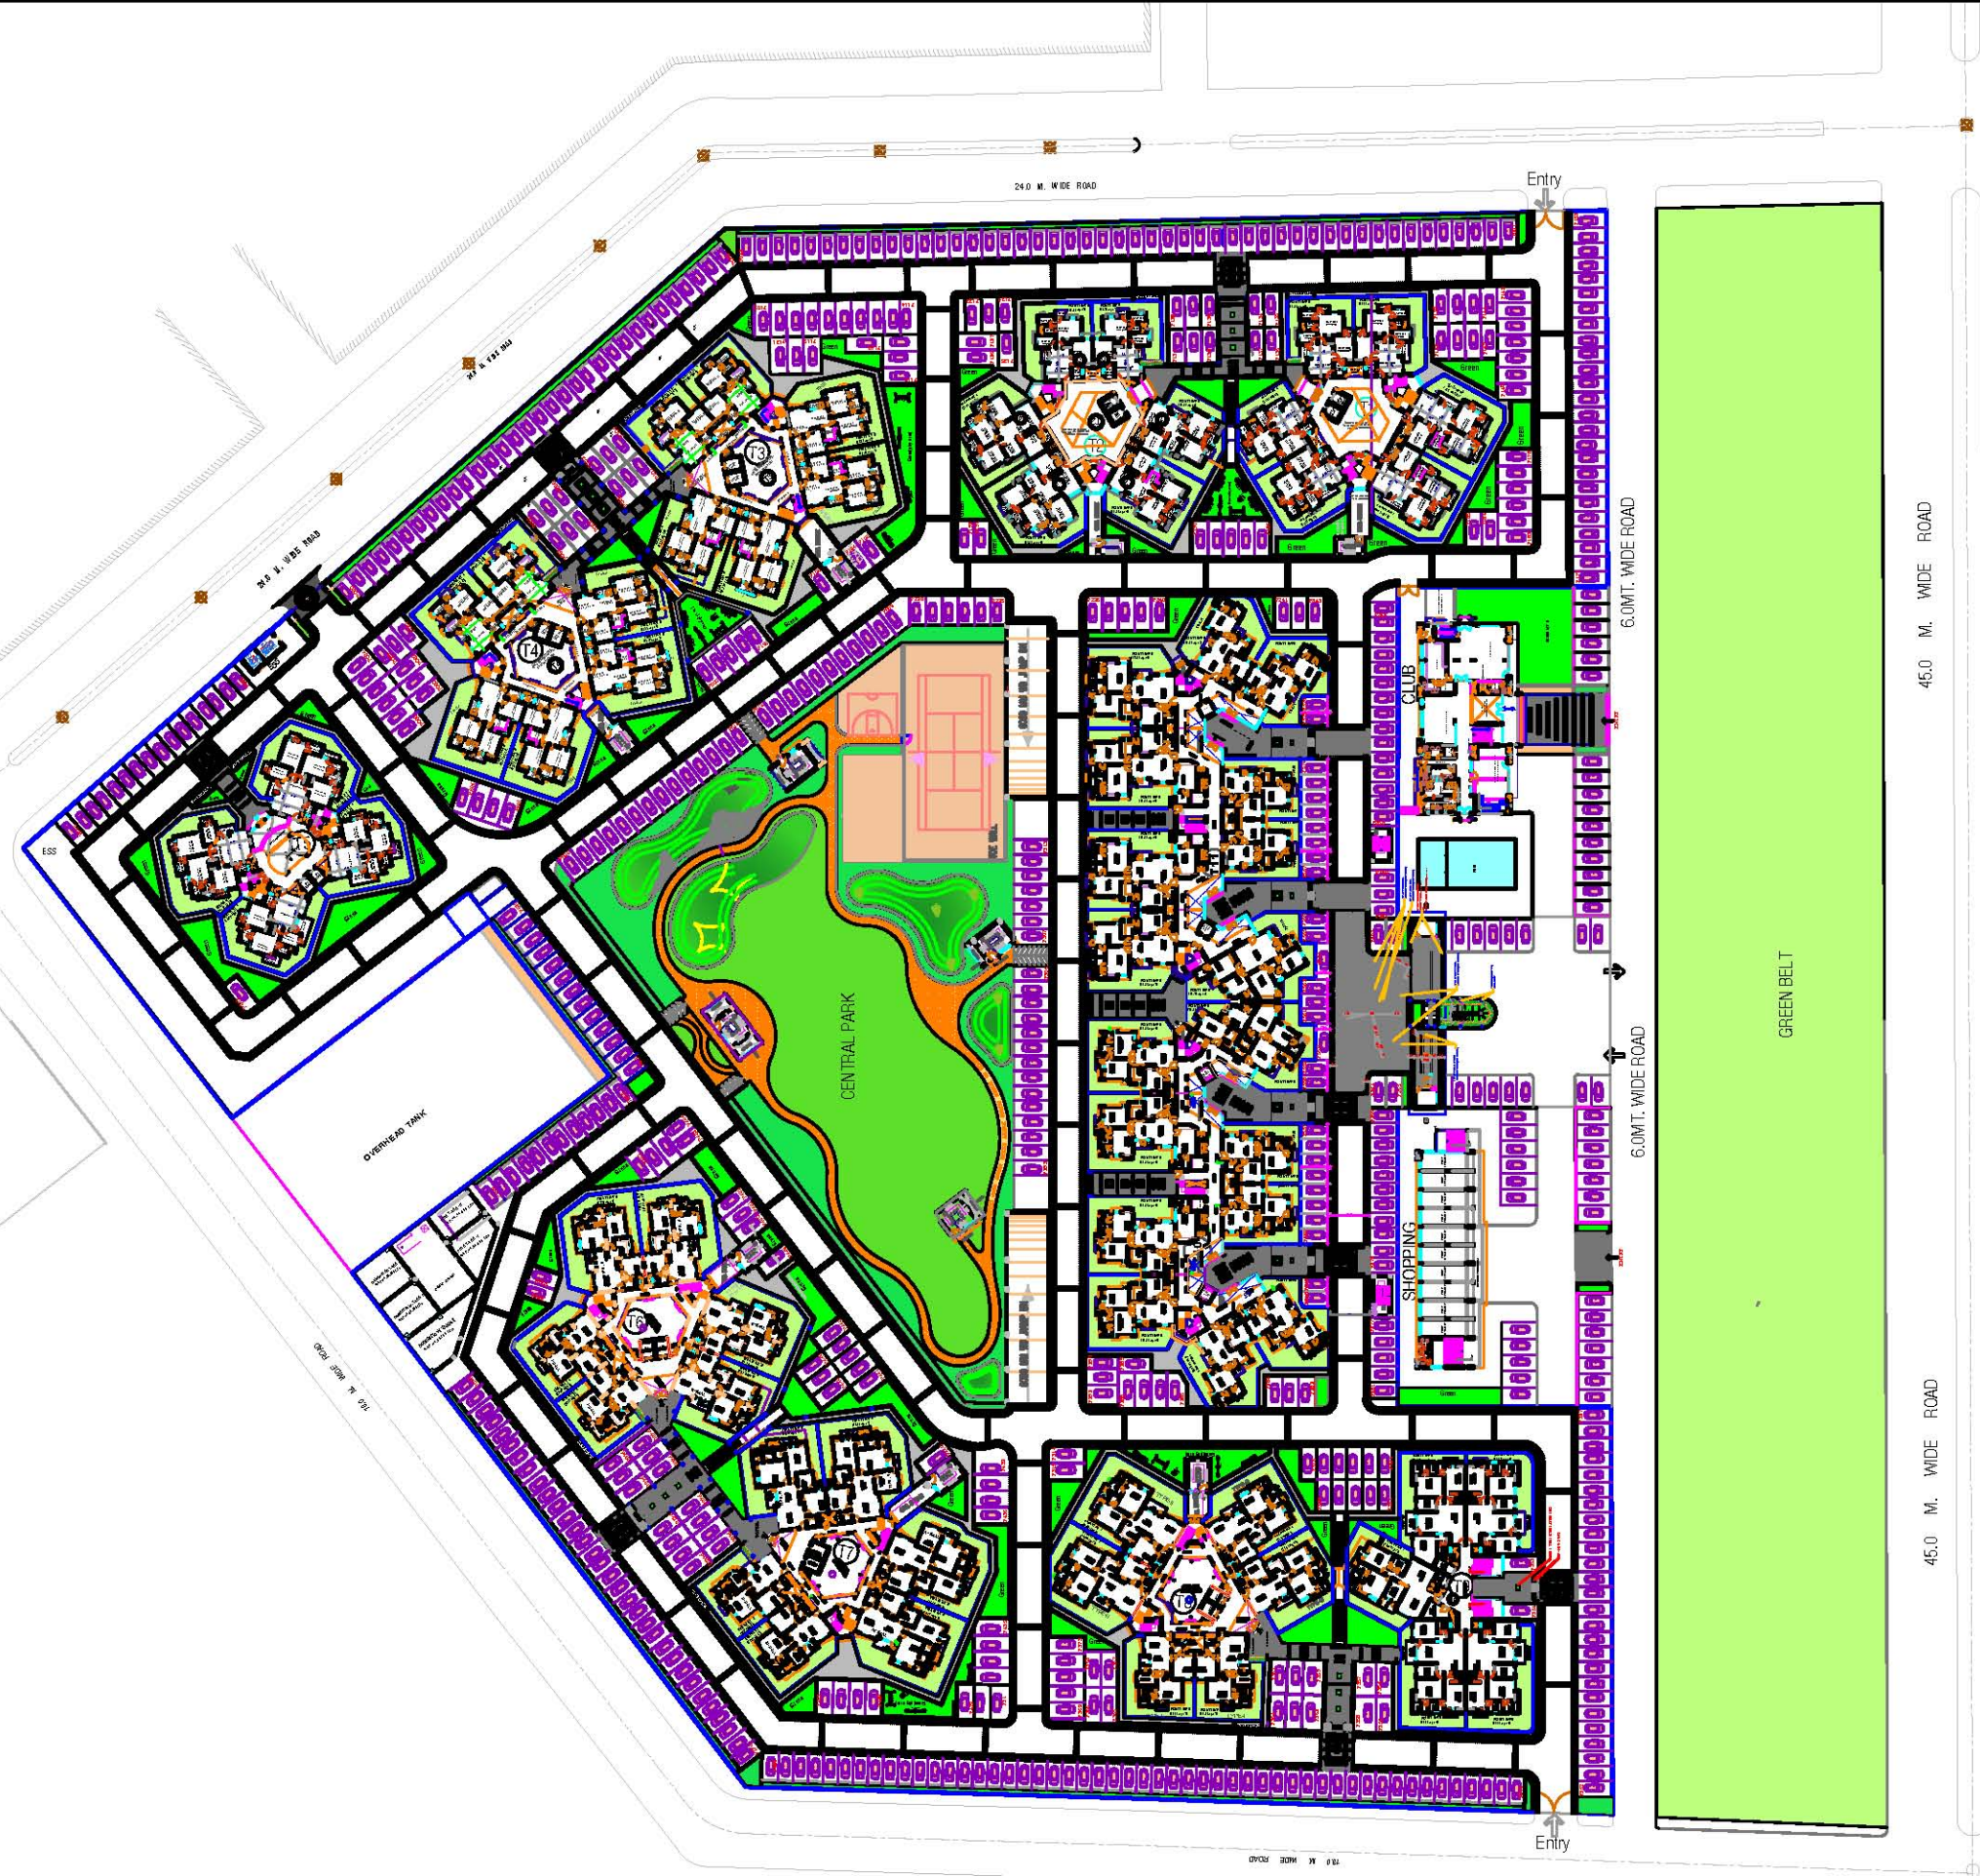


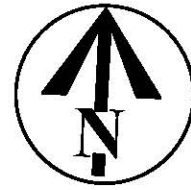

DEVELOPMENT LAYOUT-ELDECO SAUBHAGYAM,PLOT NO. 9-D/G.H.-1,
SECTOR-9-DAT VRINDAVAN YOJANA NO.-2,LUCKNOW