


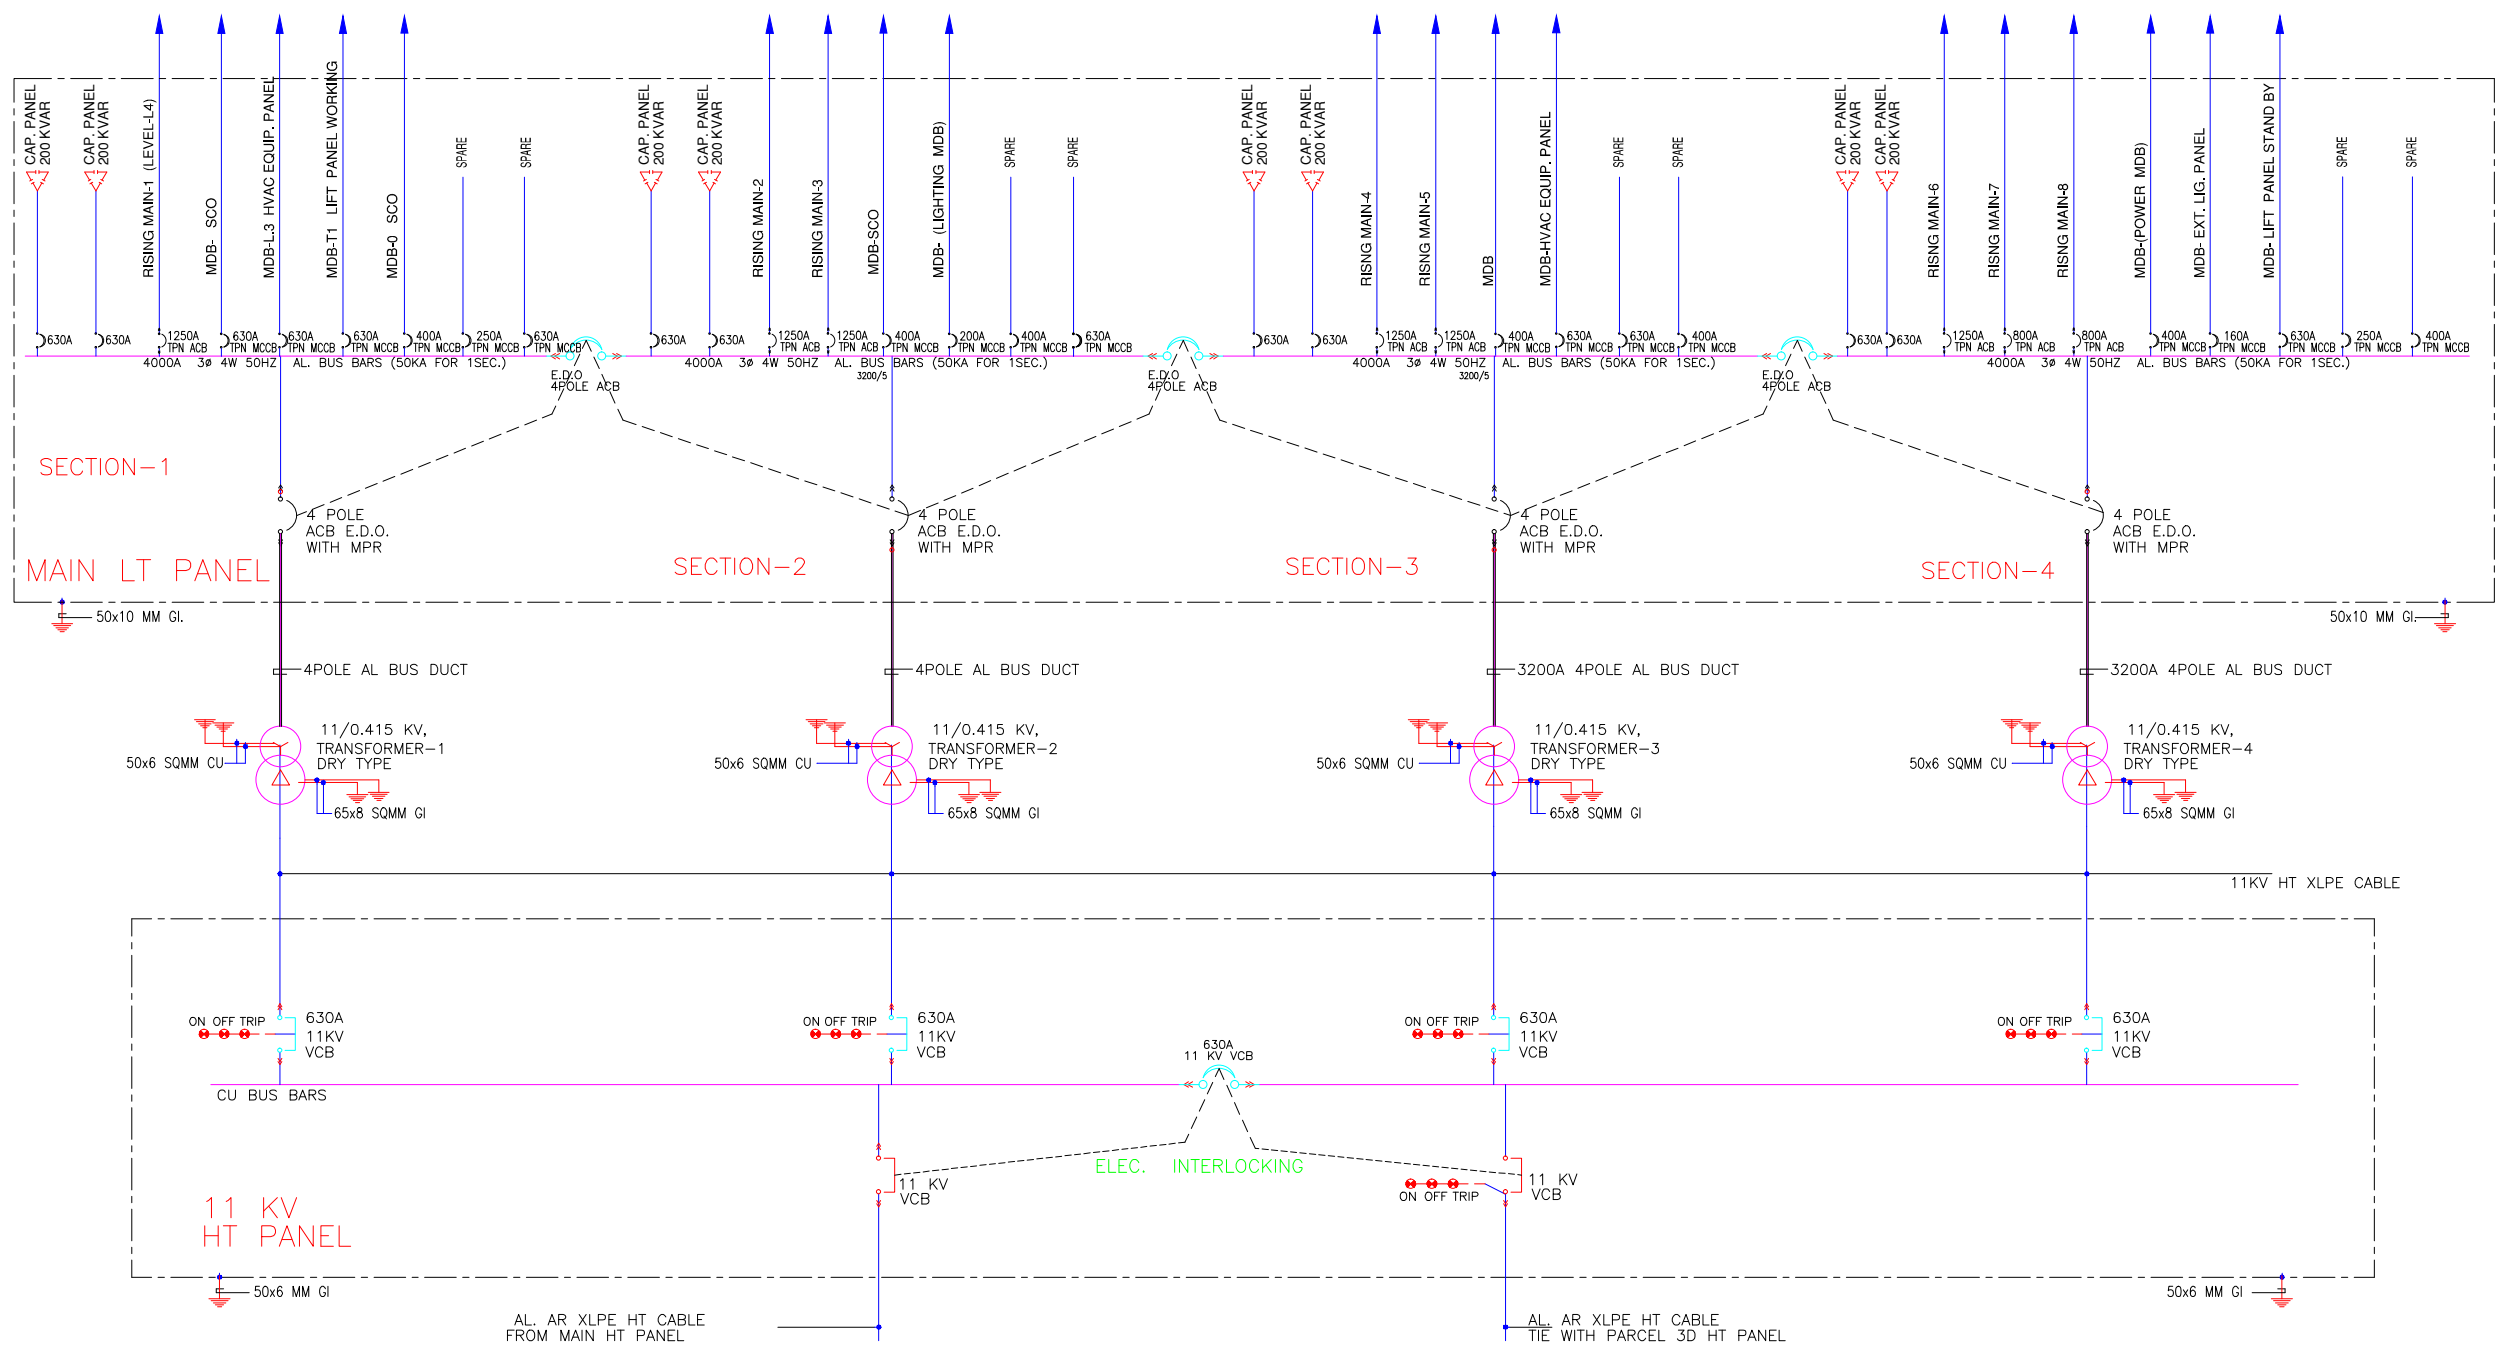

PARCEL 3E (ELECTRICAL SLD)