



AMRAPALI SAPPHIRE



SITE PLAN LAYOUT (HT METER ROOM AND EARTHING LAYOUT)

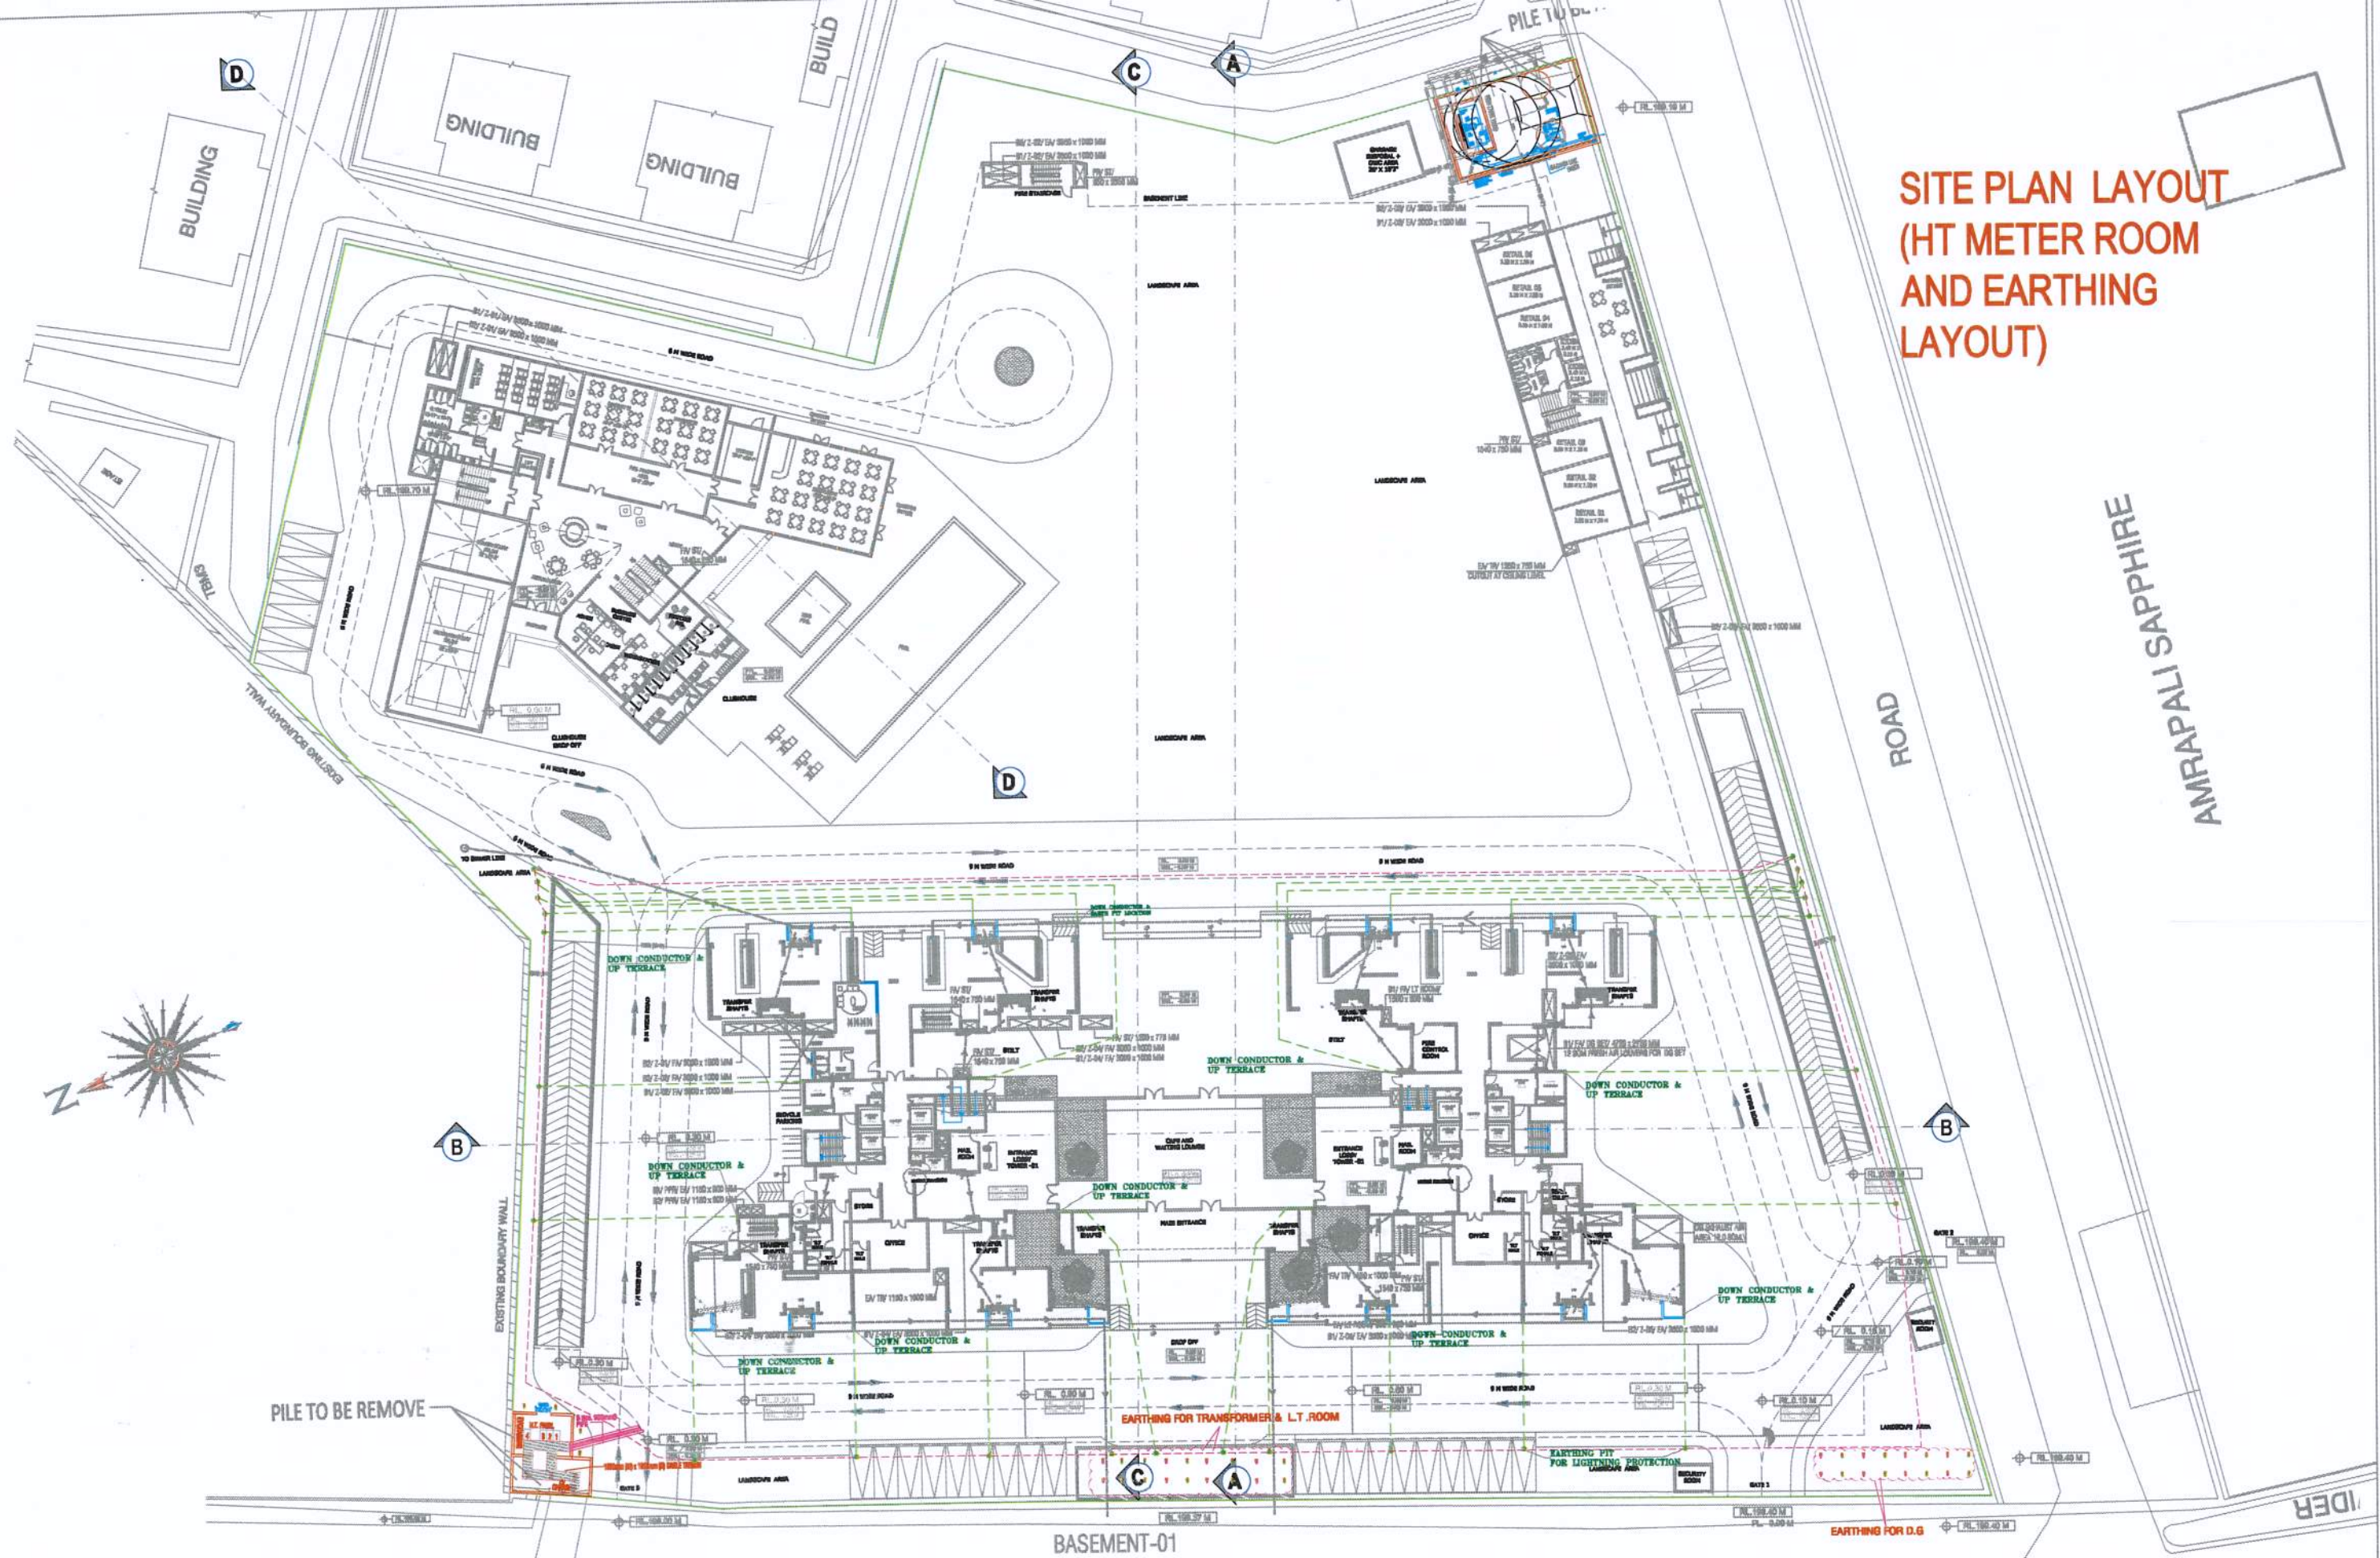

BASEMENT -1 LEVEL PLAN (SUBSTATION LAYOUT)

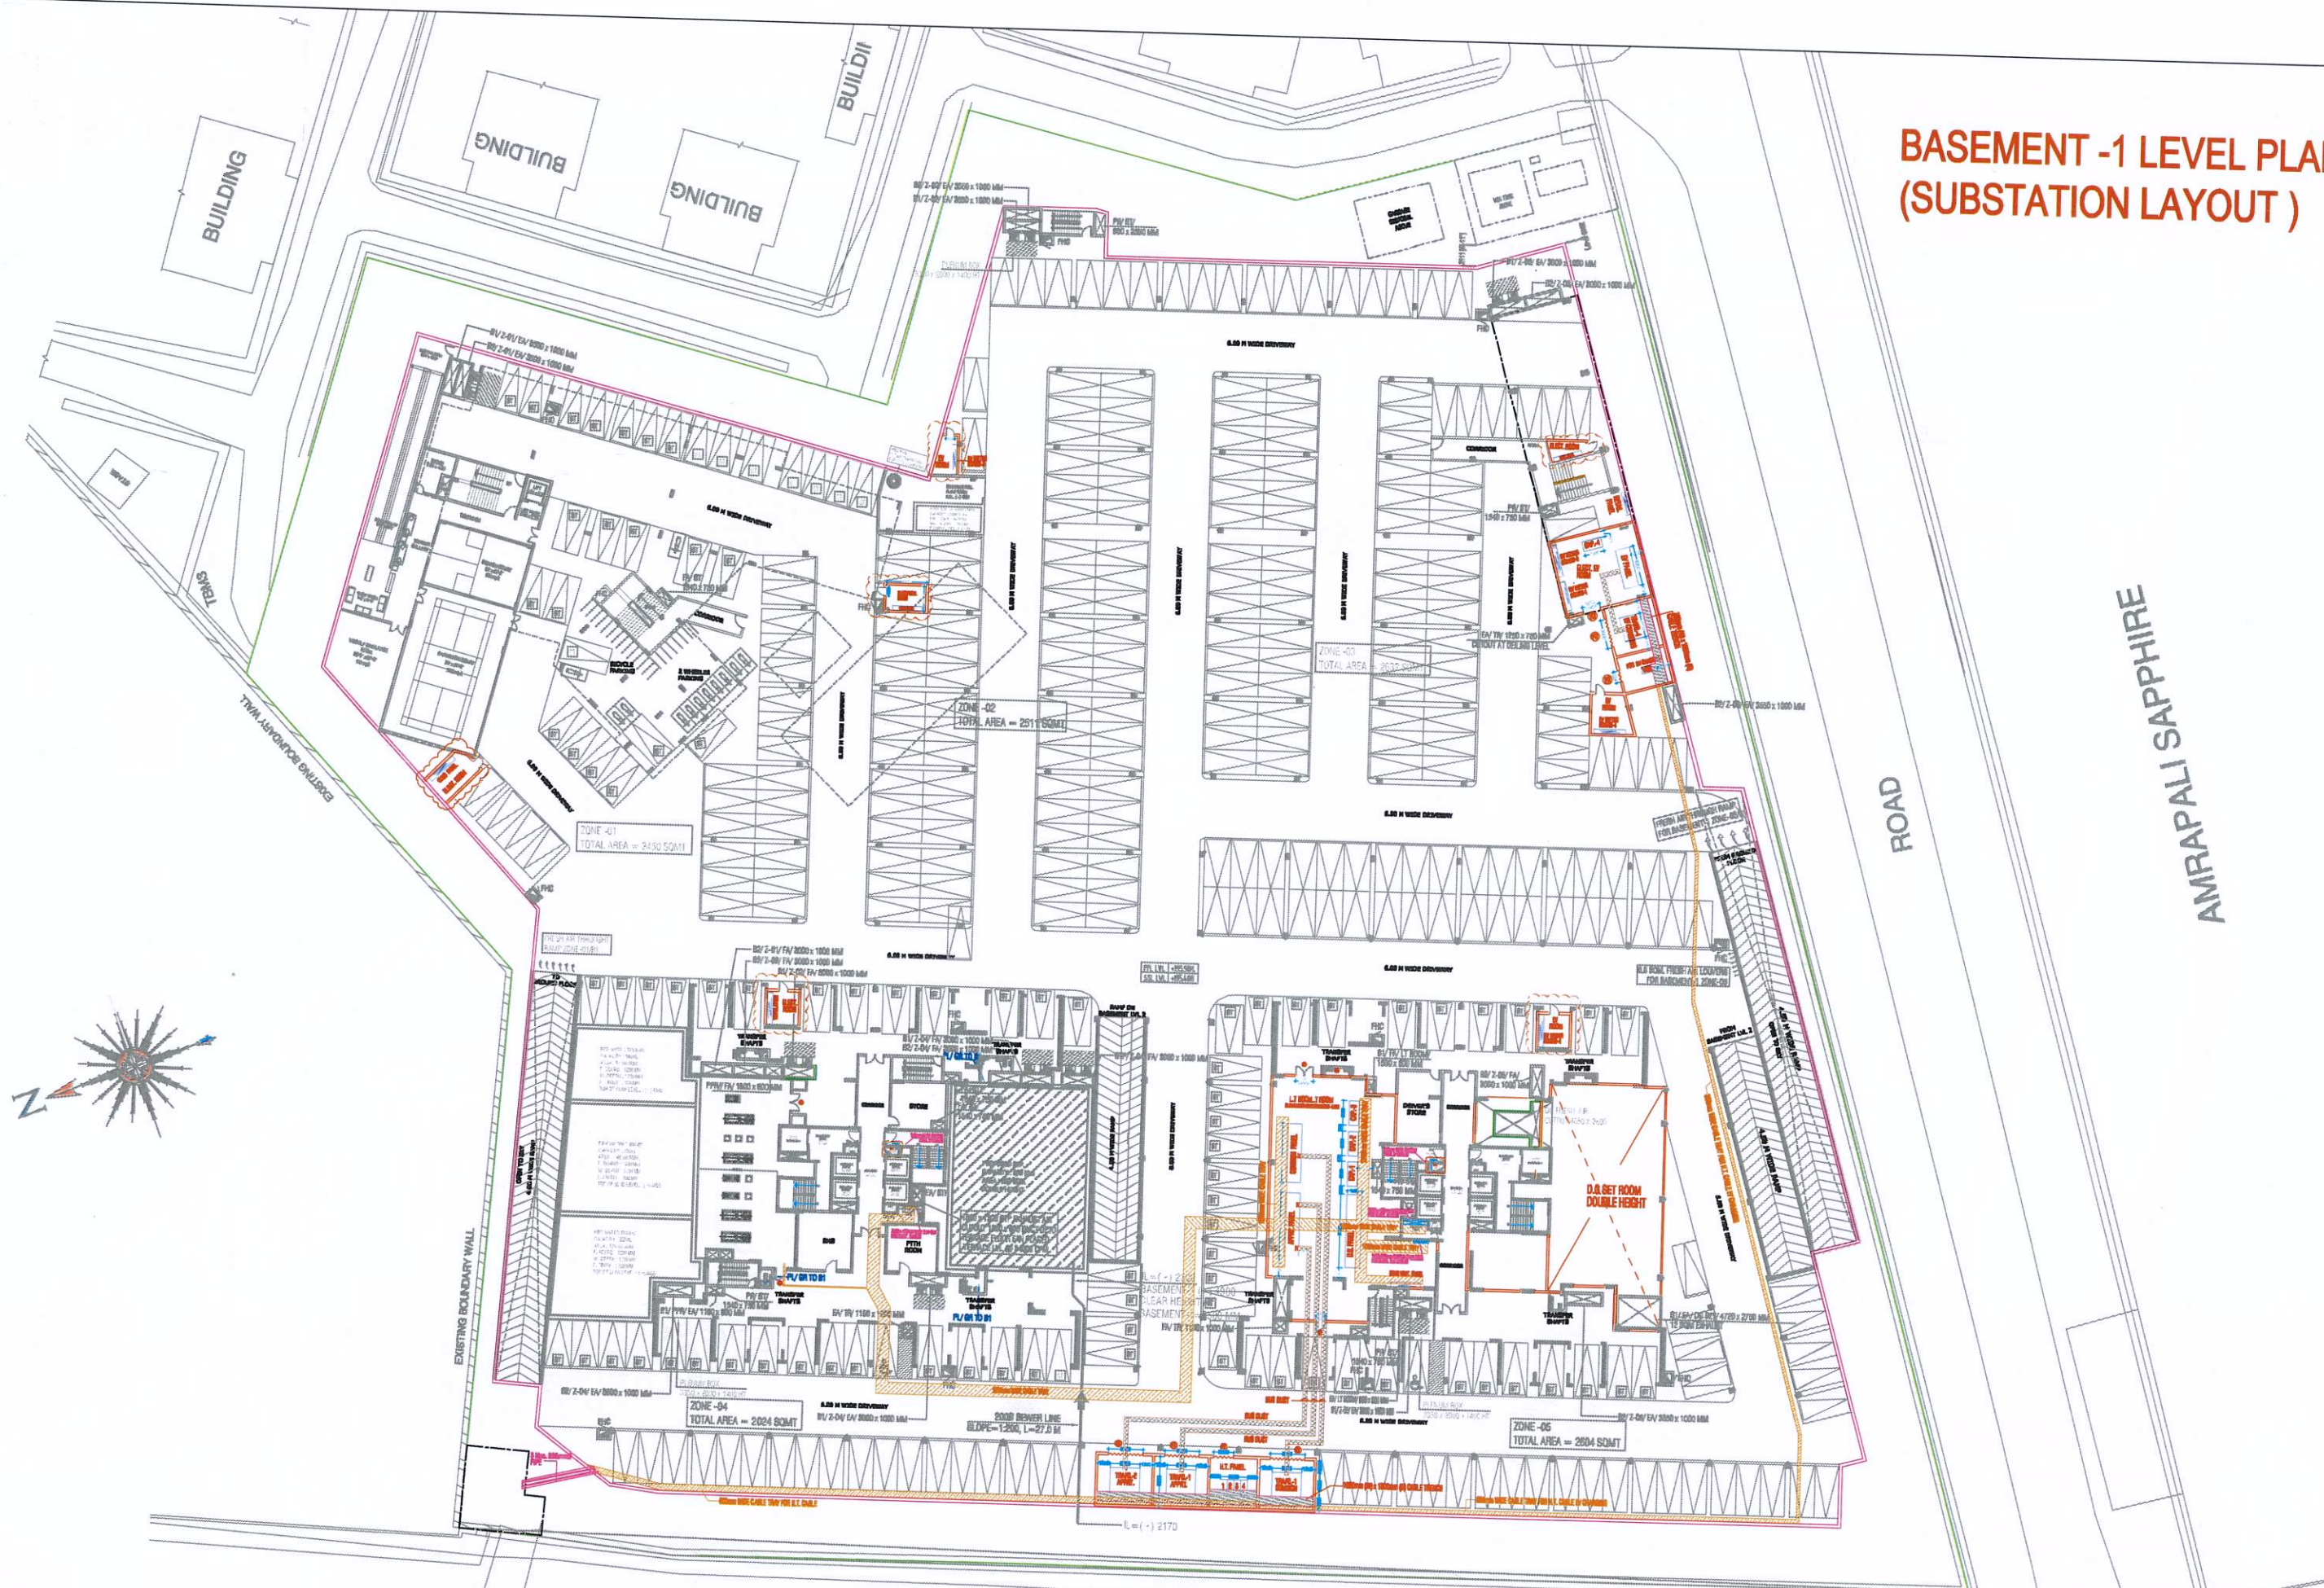

AMRAPALI SAPPHIRE

