
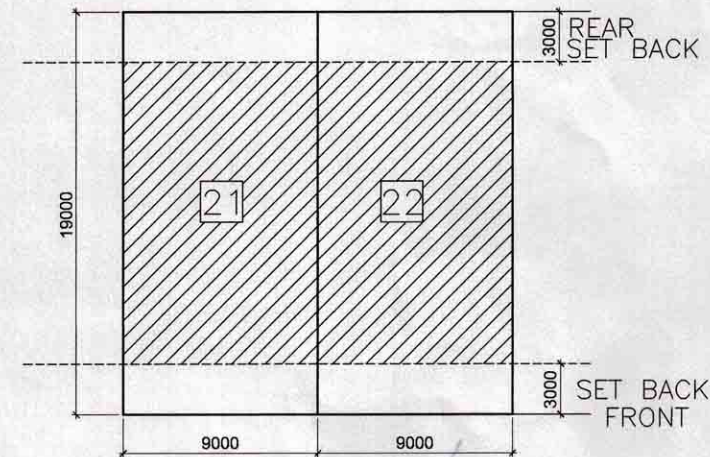


[illegible]


DETAIL OF PLOTS :-

LAYOUT PLAN

PUBLIC
-TOILET BLOCK

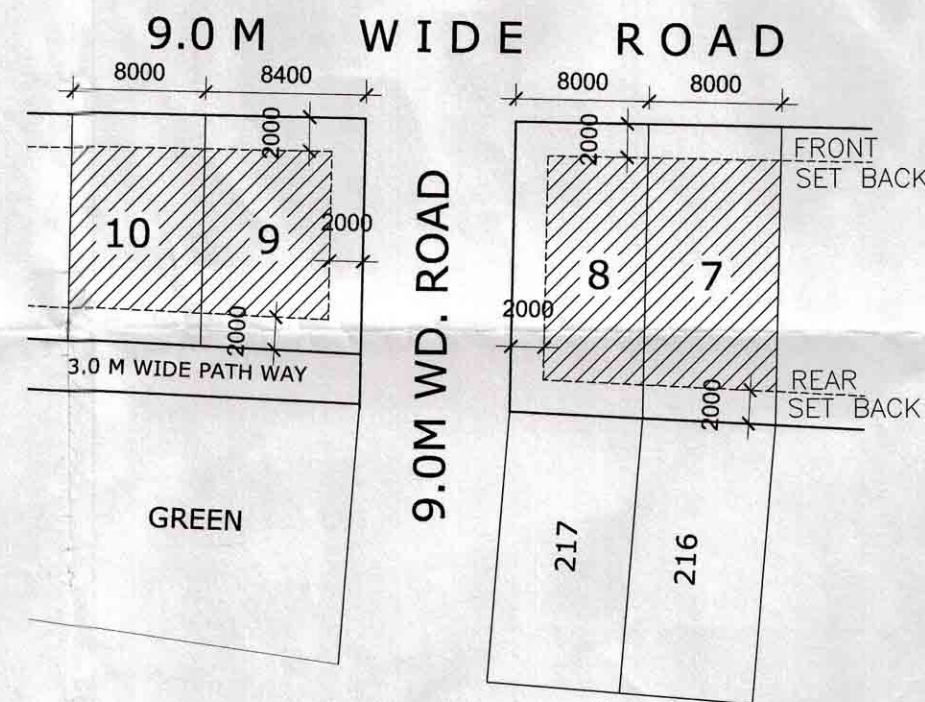

9.0 M WIDE ROAD
CORNER PLOT DETAIL

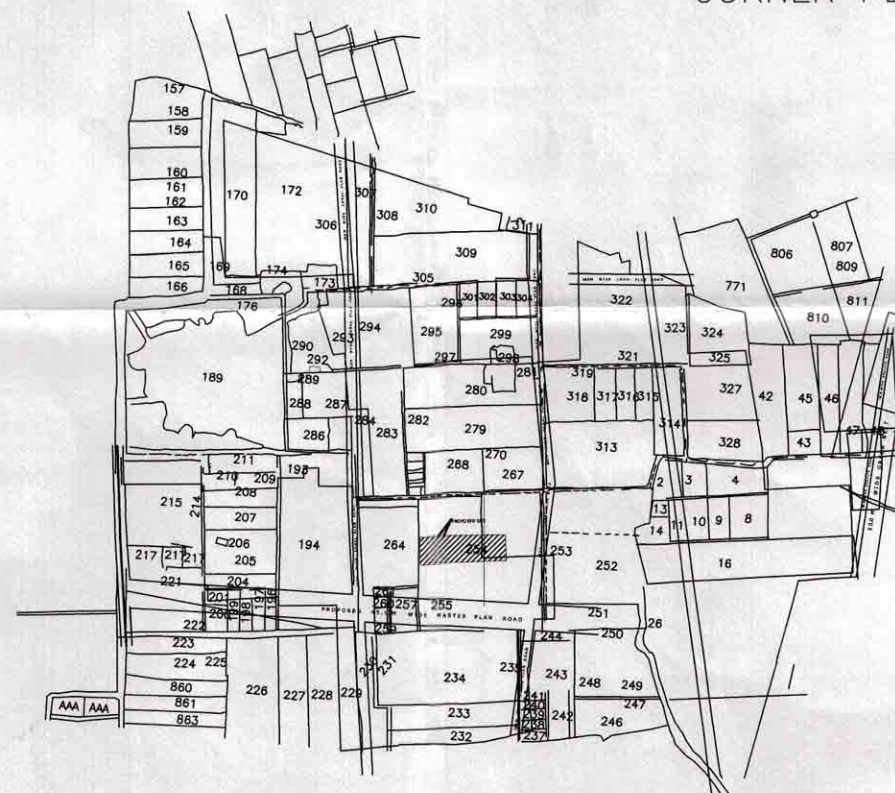

PART SHAZRA PLAN OF MAUZA BAGDA
MAUZA AKBARPUR

KEY PLAN

(SUBMISSION DRG.)

PROJECT

PROPOSED RESIDENTIAL LAY OUT PLAN OF
"SUN CITY" AT MAUZA BAGDA IN KHASRA NO:-
254 PART, TESH. \$ DISTT. AGRA.

DRG. TITLE
LAYOUT PLAN

DEALT	DATE MARCH-2015
-------	--------------------

CHECKED BY	SCALE 1: 500
------------	-----------------

DRG NO. ARCH/1051/ANSAL TOWN AGRA/sub./ 01

For Ansal Housing & Construction Ltd

Authorised Signatory

OWNER	ARCHITECT
-------	-----------

**ANSAL HOUSING &
CONSTRUCTION LTD.**

15 - UGF, INDRA PRAKASH,
21, BARAKHAMBA ROAD,
NEW DELHI - 110 001

