
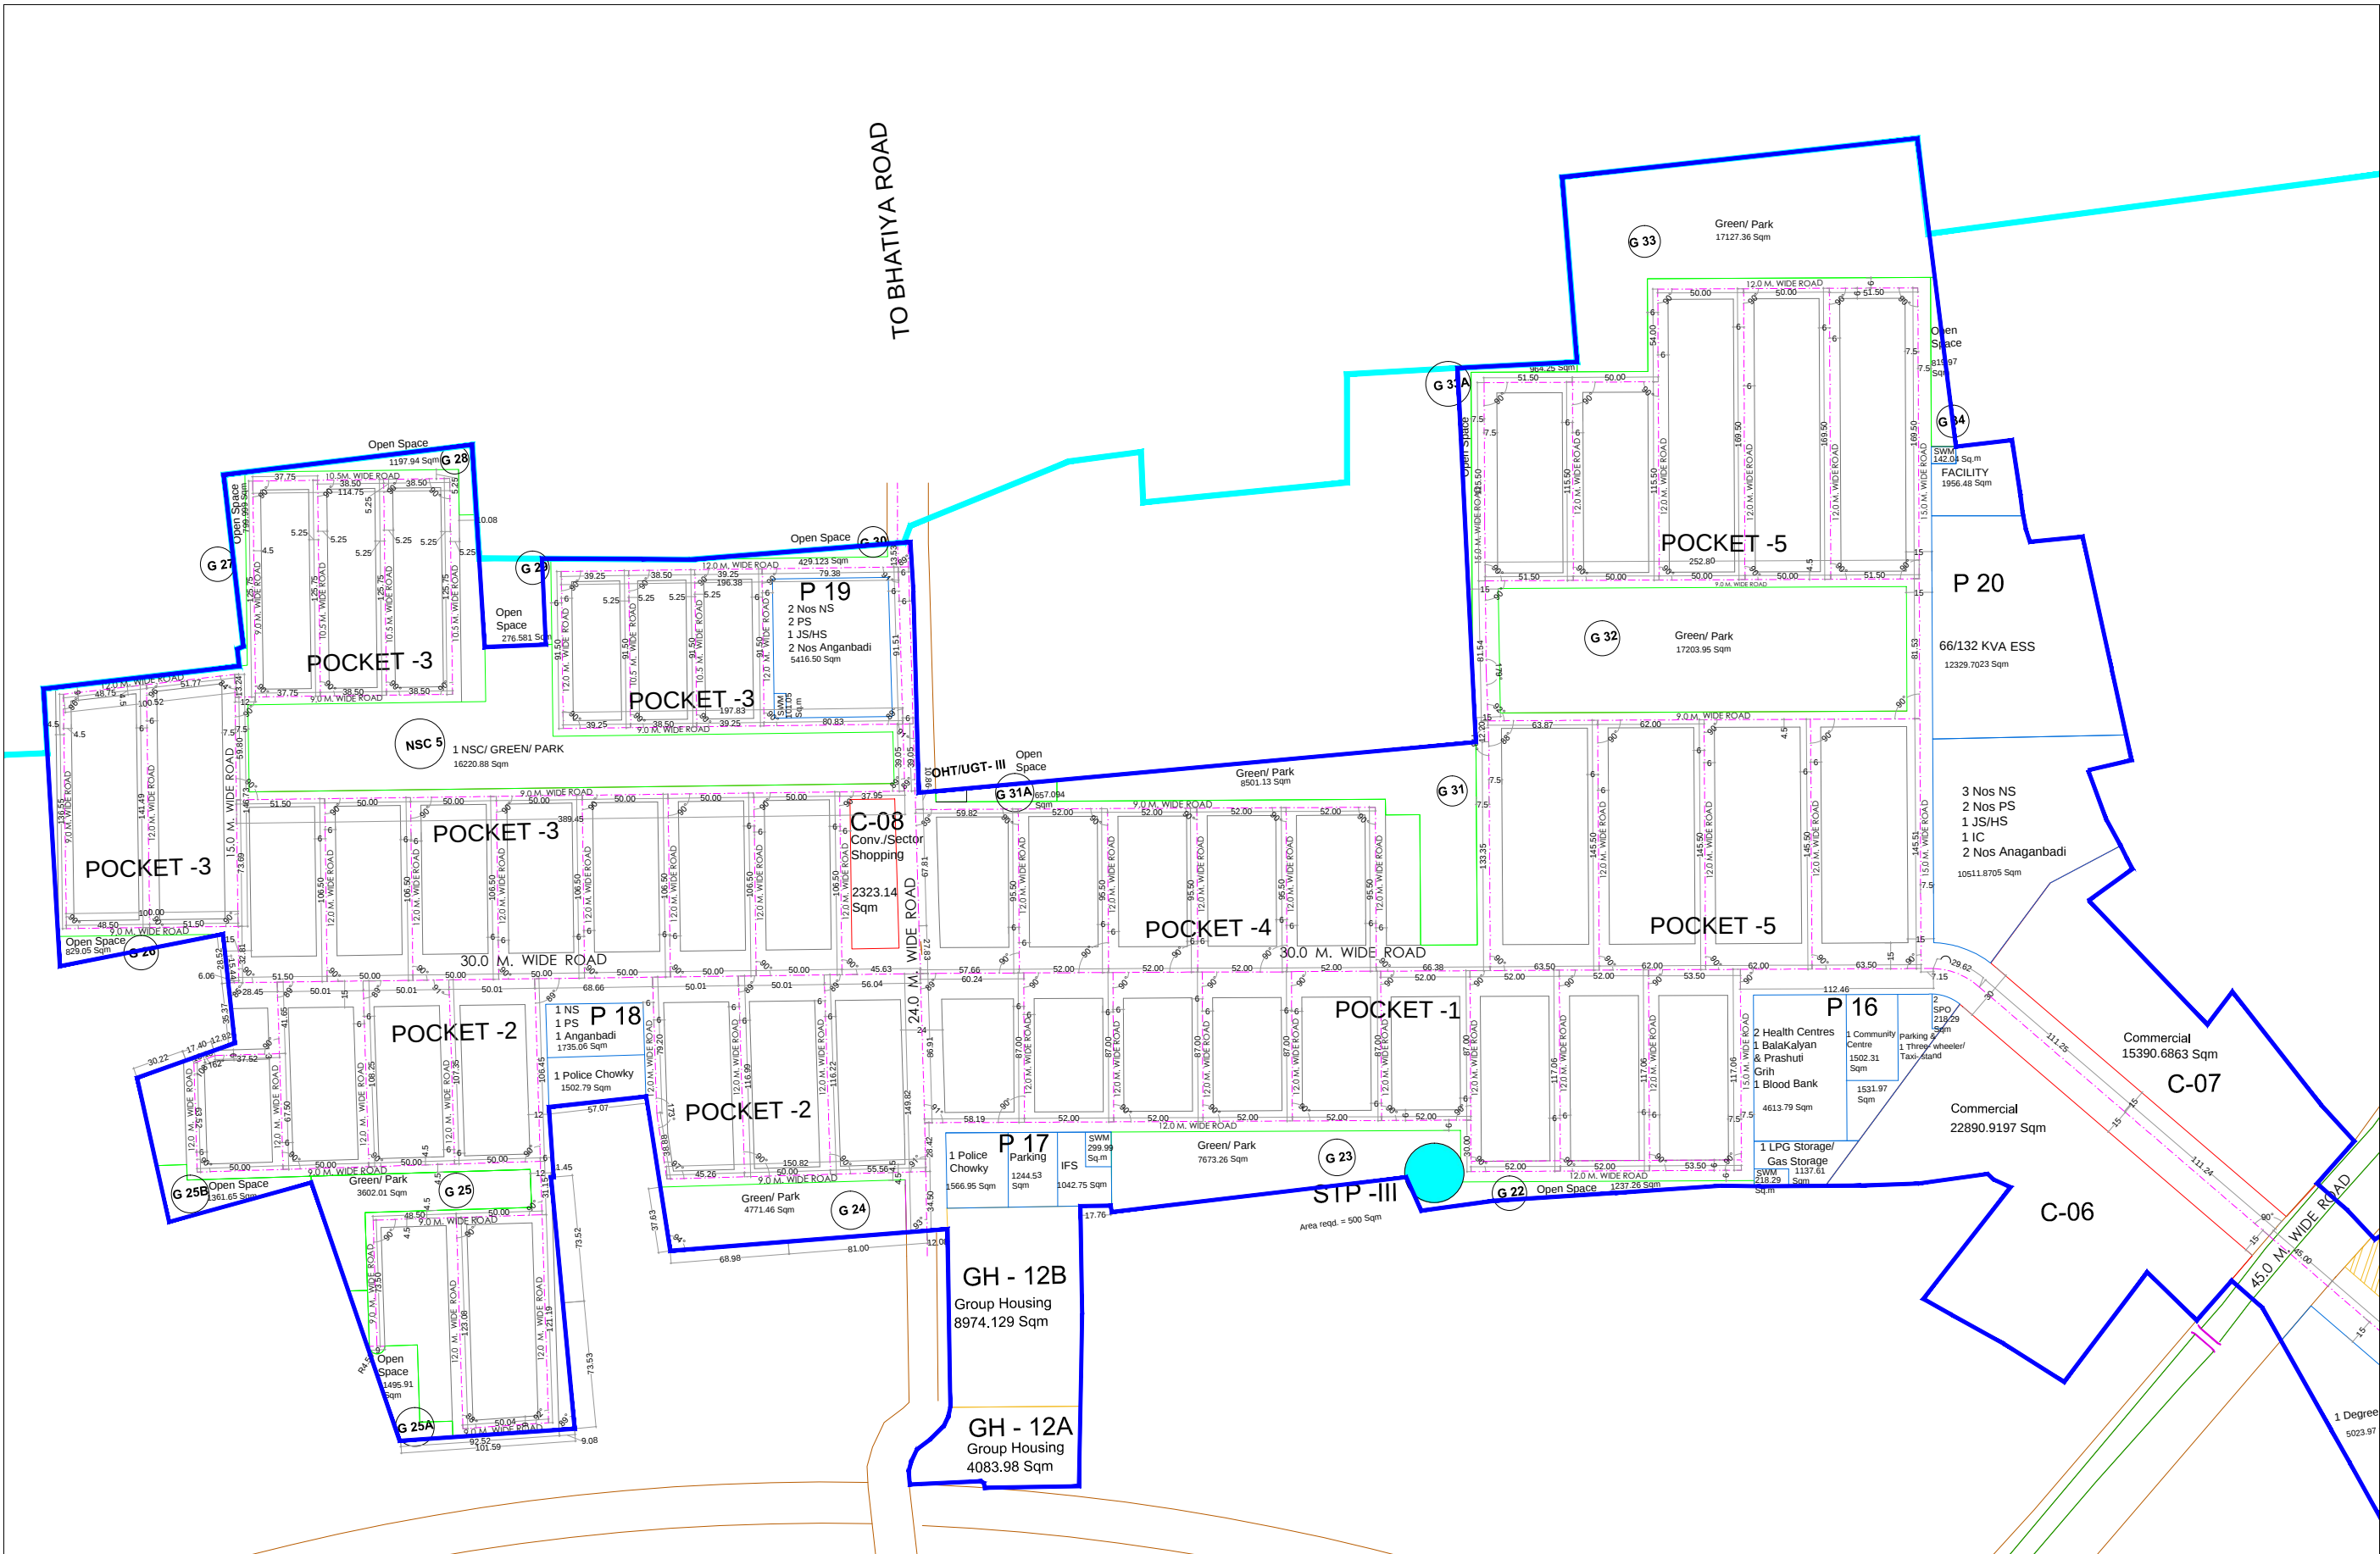


 

Project Name: HI-TECH CITY- MATHURA		Drg. Title: ROAD DEMARKATION - SECTOR 3	Dealt By: Ar. Pragyna P. Panigrahi	Checked By: Ar. Kishen Seshadri	N 	OWNER'S SIGN	ARCHITECT/TOWN PLANNER SIGN	KEY PLAN 
Developer: SUNCITY HI-TECH PROJECTS PVT. LTD. Sector-54, Golf course Road, Gurgaon Haryana-002	Drg. No: MHTC/LP - 01/S-03		Scale: NTS	Date: 11th April 2016				