


SECOND Basement Floor Plan

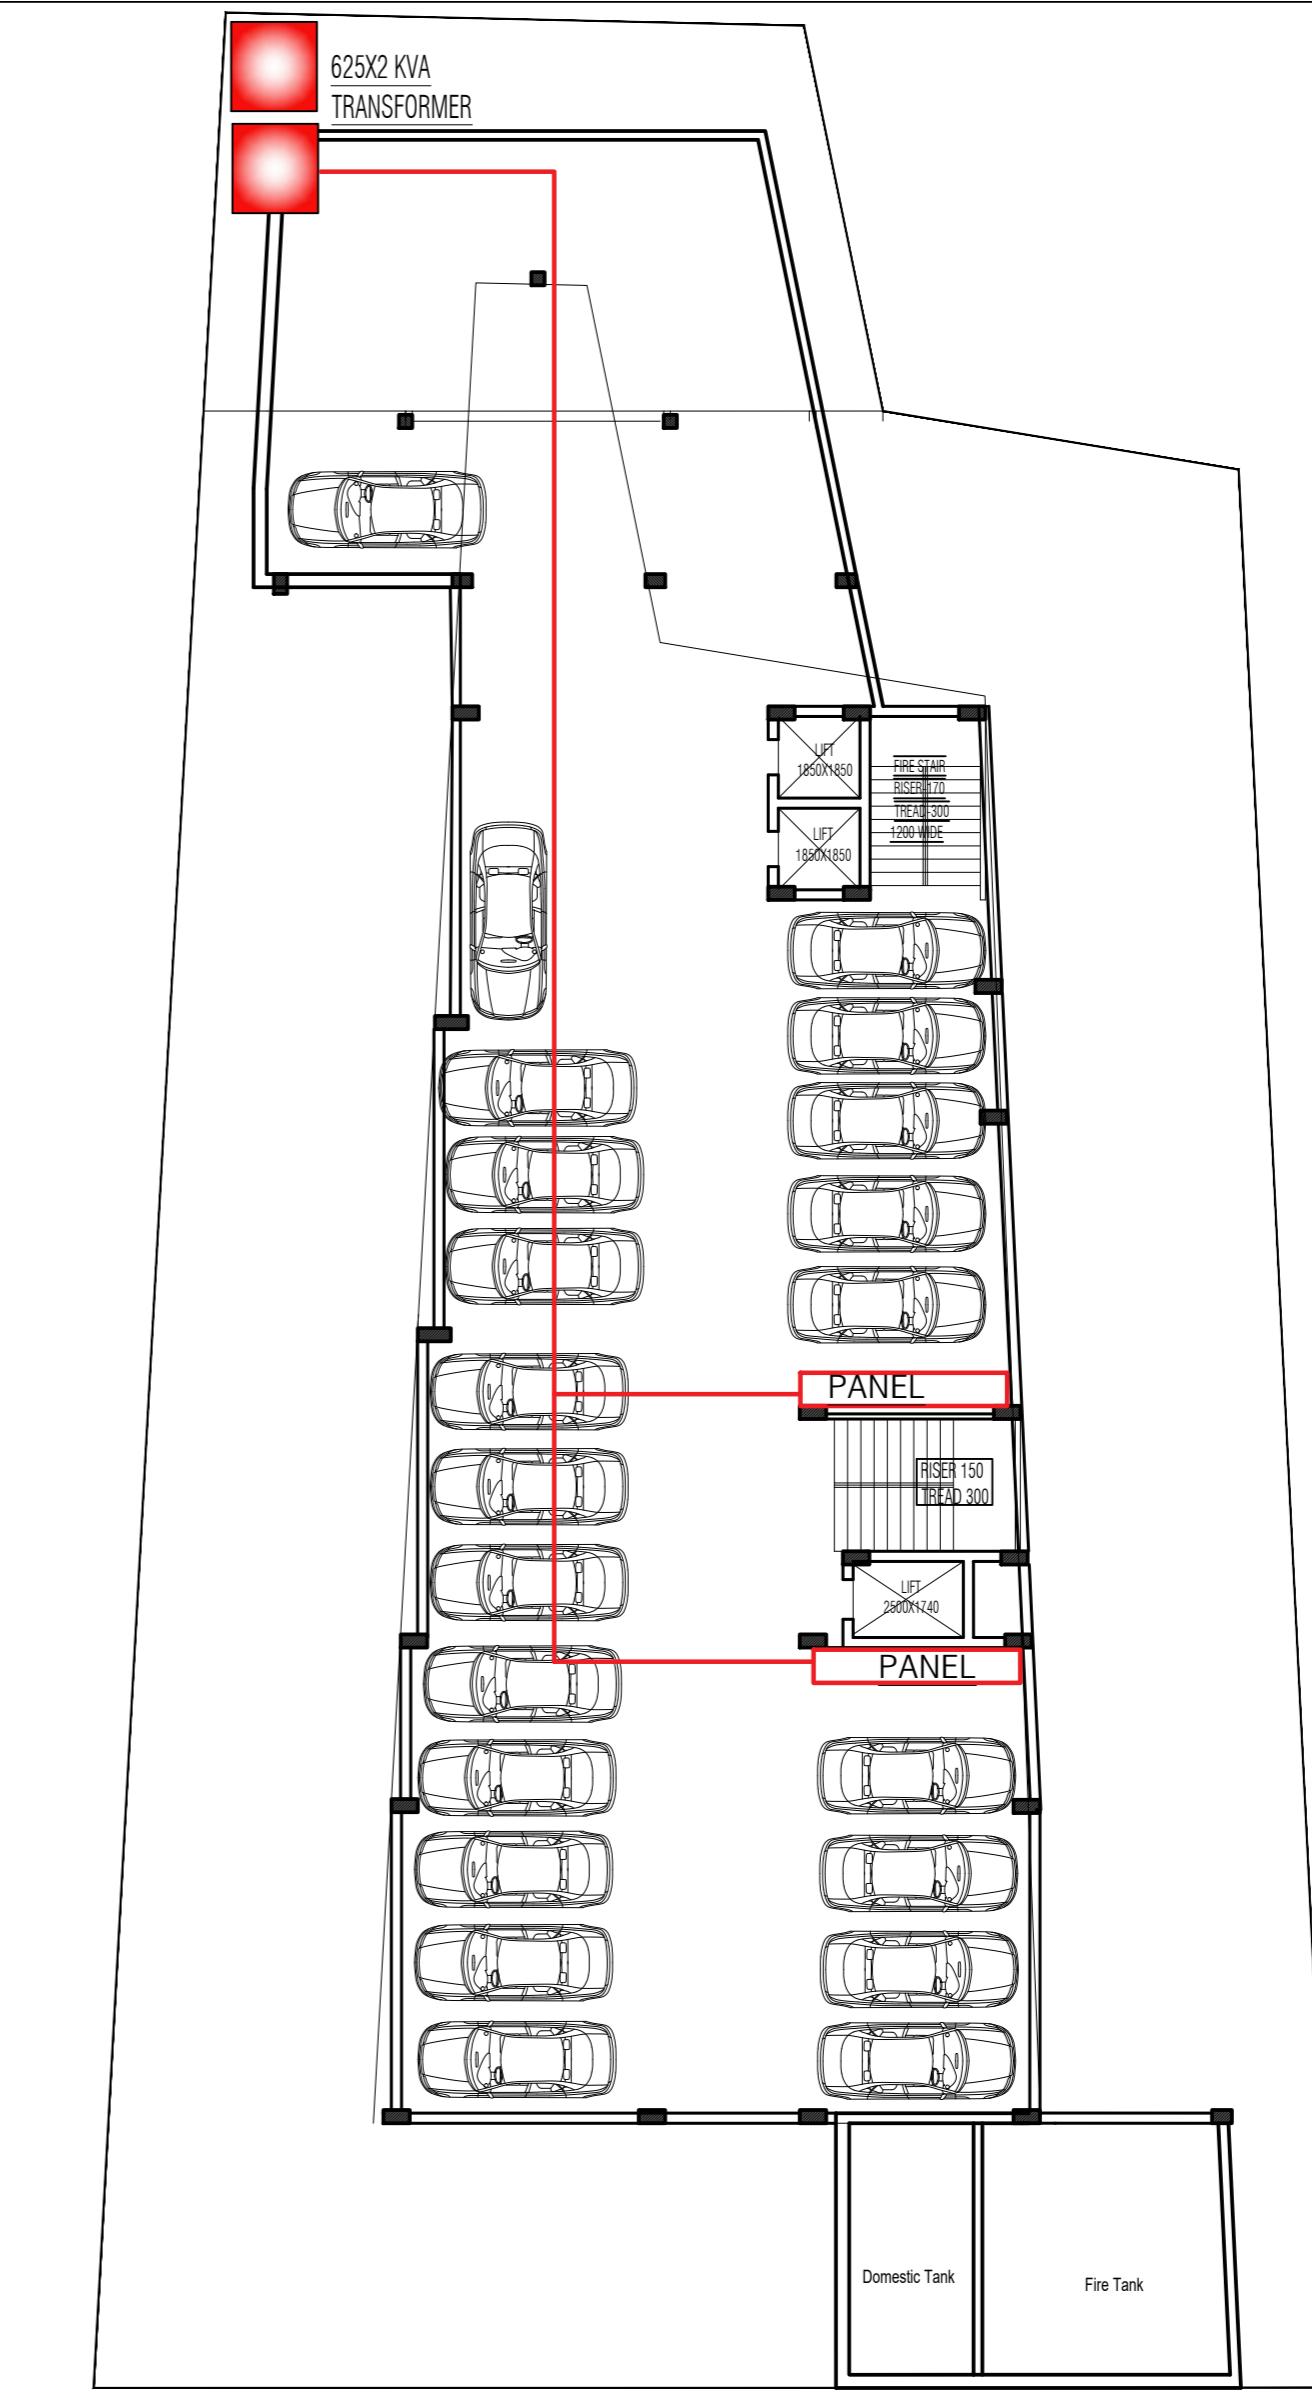

PROPOSED ELECTRICITY SUPPLY PLAN FOR
HOTEL BUILDING PLAN ON FREEHOLD PART
OF NAZUL PLOT NO:40/2 , CIVILSTATION,
BUNGALOW NO:3, MOHALLAH LAL BAHADUR
SHASHTRI MARG, TEH-SADAR, DISTT-
ALLAHABAD.

ARCHITEC

SHIVARPIT KATOCH
COA NO. CA/99/255

LAND OWNERS
SHRI NAVEEN AGARWAL
SHRI NITIN AGARWAL
MISS NEHA AGARWAL