


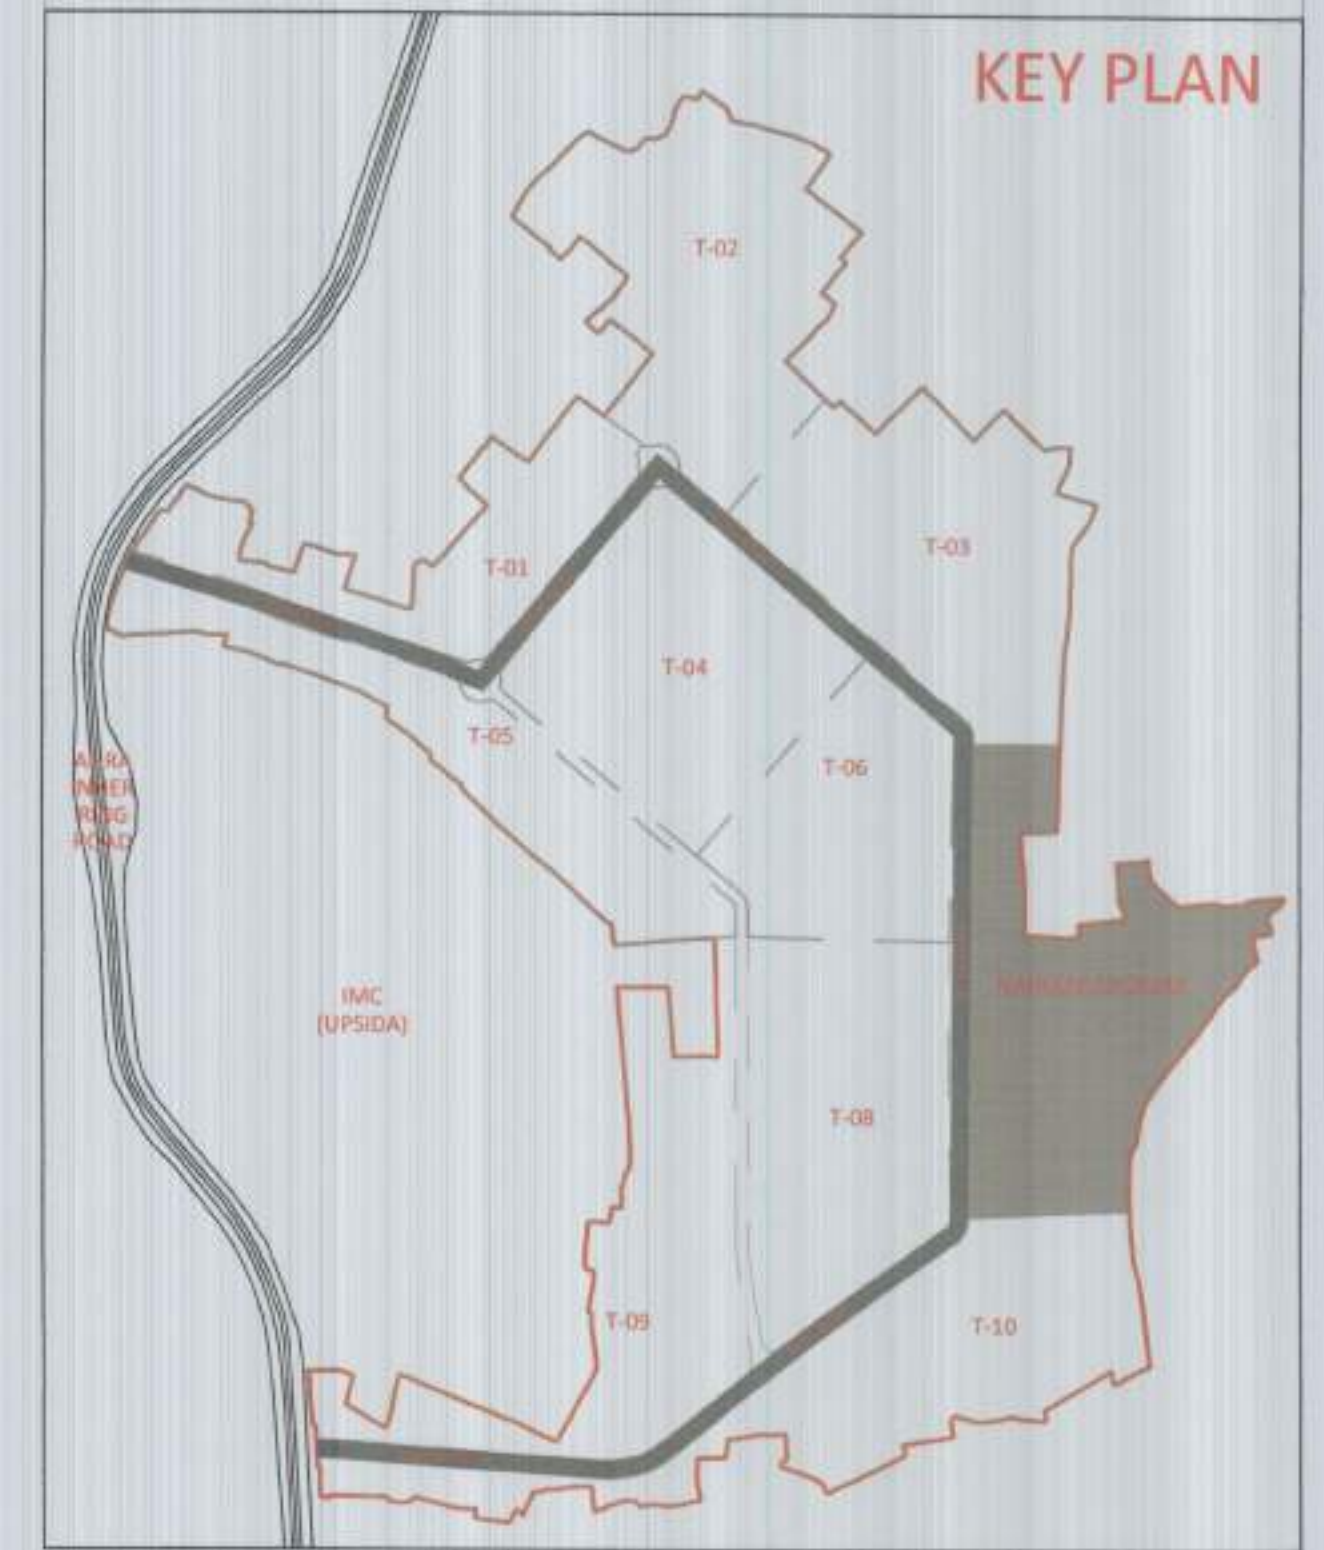

EWS AND LIG
GROUP HOUSING
440 DU's
AREA = 30667.35

LEGEND :-

S.No.	DESCRIPTION	SYMBOL
1.	SEWERAGE LINE	—
2.	STORM WATER DRAINAGE LINE	—
3.	DOMESTIC WATER RISER PIPE	—
4.	FLUSHING WATER RISER PIPE	—
5.	STORM WATER DRAIN	---
6.	SAUCER DRAIN	—
7.	SEWER MANHOLE SIZE 900X800MM	—
8.	SEWER MANHOLE SIZE 600X600MM	—
9.	STORM WATER MANHOLE SIZE 900X800MM	—
10.	CATCH BASIN SIZE 450X450MM	—
11.	SEWER CIRCULAR MANHOLE	—
12.	BORE WELL	—
13.	CATCH BASIN FOR RAIN WATER(450X450)	—
14.	STORM WATER MANHOLE	—

RECTANGULAR MANHOLE	DEPTH OF MANHOLE
900X800	450 MM TO 900 MM
1200X900	900 MM TO 2.5 M
1400X900	ABOVE 2.5 M
DIA OF MANHOLE	DEPTH OF MANHOLE
910 MM	900 MM TO 1.65 M
1200 MM	1.65M TO 2.3 M
1500 MM	2.3 UP TO 9 M
1800 MM	9 UP TO 14 M



Agra Development Authority ADA
Ratan Muni Road, Jaipur House Colony
Agra, Uttar Pradesh - 282010



DDF Consultants Pvt. Ltd
501, B-9, I.T.L. Twin Towers, Netaji Subhash Place, Pitampura, New
Delhi-110034
Phone: 011-47400500 (100 lines) Fax: 011-47400555

PROJECT TITLE:

PROPOSED LAYOUT PLAN OF NARMADAPURAM TOWNSHIP ON KHASRA NO. (557-560, 562-571, 572, 573, 641-643, 645, 657, 649-652, 659-666, 668-679, 681, 816-818, 822-835, 826/1377, 826/1378,) OF VILLAGE RAIPUR, AGRA, UP.

DRAWING TITLE:

SEWER LAYOUT PLAN

SHEET NO. : 3/7

DRAWN BY :

ARCHITECT AND URBAN PLANNER

SCALE

0 25 50 100
Meters



AUTHORIZED SIGNATORY
Snehal Milind
Jagdekar
Snehal Surve
(Team Leader)

SAHIL KATYAL
(Architect & Urban Planner)

SAHIL KATYAL
(Architect & Urban Planner)

DRAFTSMAN
E.E.
C.E.

J.E.
T.P.
SECRETARY

A.E.
I.C.L.A.
VICE CHAIRMAN